


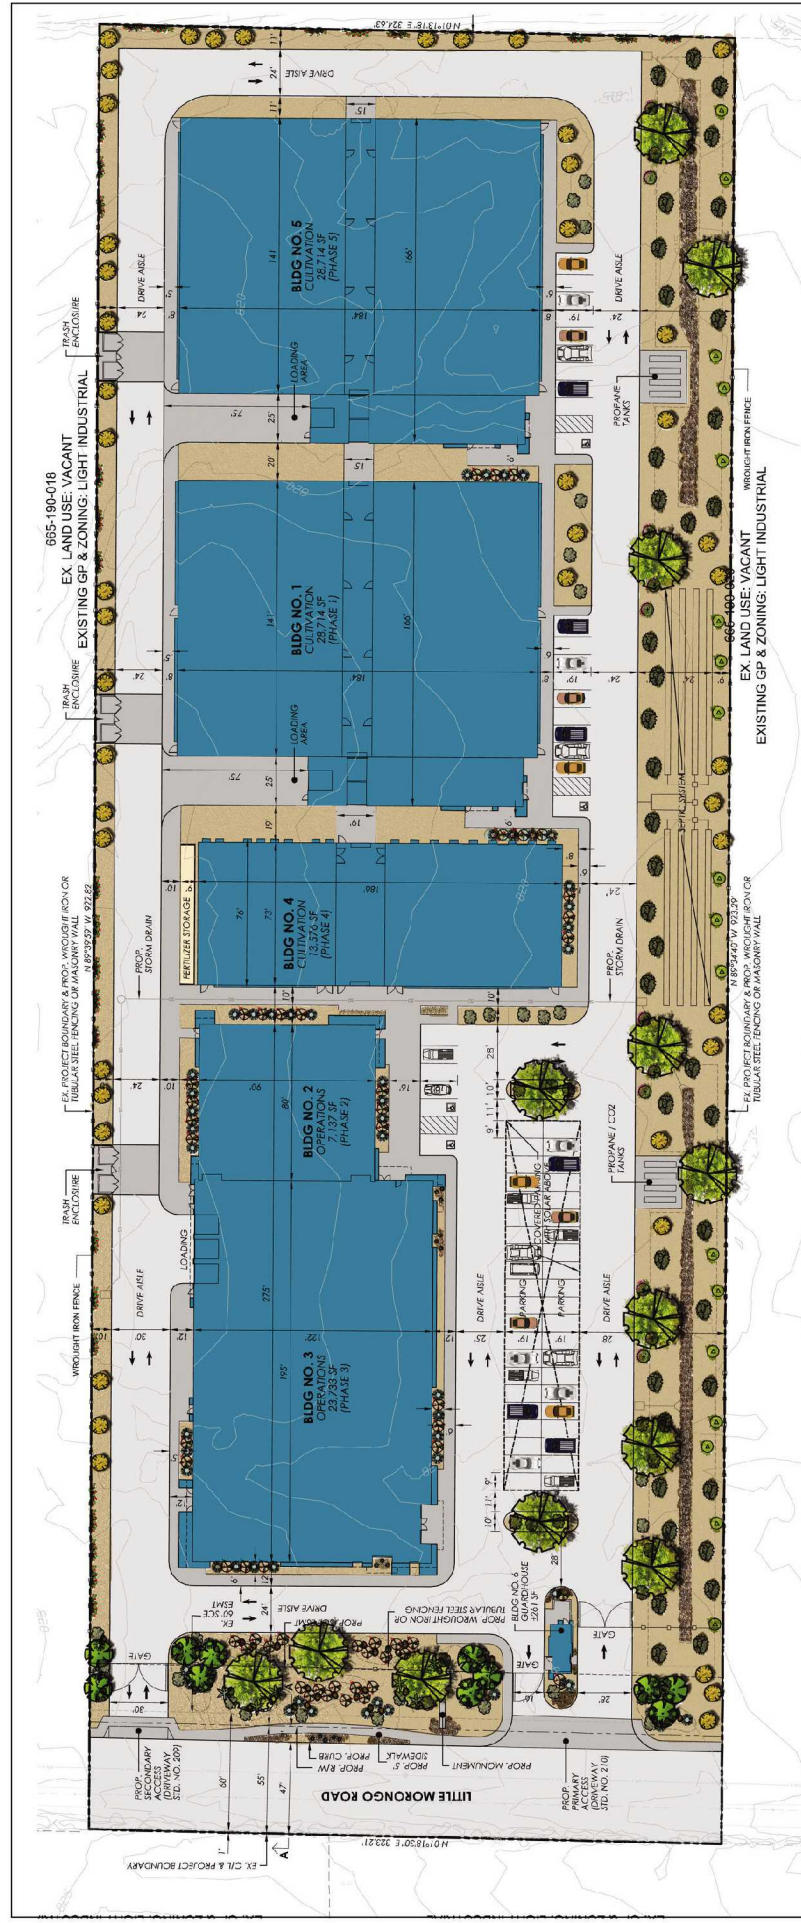

FOUQUIERIA SPLENDENS



DASYLIRION WHEELERI



BACCHARIS THOMPSON



CASSIA CONVESI



ACACIA REDOLENS 'GREEN CARPET'

PLANTING PLAN

[illegible]

PLANTING LEGEND			COMMON NAME	WATER NEEDS	PLANT FACTORS
	PLANTING SIZE	SCIENTIFIC NAME			
	13	24"DB BOX CERCIDIA FLORIDUM	BLUE PALM VERGE	LOW	0.2
	11	5.5' HT. STAINED			
	6	15-GAL	HYBRID FAN PALM	MODERATE	0.5
	14	5-GAL	CENTURY PLANT	LOW	0.2
	41	5-GAL	AGAVE	LOW	0.2
	18	5-GAL	DESERT CARPET	LOW	0.2
	48	5-GAL	ACACIA REDOLENS	LOW	0.2
	44	5-GAL	BACCHARIS THOMPSON	LOW	0.2
	51	5-GAL	CASSIA SERIANA CONVESII	LOW	0.2
	44	5-GAL	ORPHEA FLORENTINA	LOW	0.2
	70	15-GAL	DASYLIRION WHEELERII	LOW	0.2
	51	11" MIN. 20 CANNES	COTILLIO	LOW	0.2
	27	15-GAL	PUFFLE LANTANA	MODERATE	0.5
	27	15-GAL	ESPYPPACANTHUS COCCINEA	MODERATE	0.5
	34"	3-5' DIA. DESERT SELF C	SCRLET FIRETHORN		
	34"	SOUTHWEST BROWN CRUSHED ROCK IN ALL PLANTERS BY TRI STATE MATERIALS			
	4-6" DIA.	HICKORY CREEK FRACTURED GRANITE			

PLANTING NOTES

1. PLANT QUANTITIES INDICATED IN THE PLANT LIST ARE FOR CONTRACTOR'S CONVENIENCE ONLY. CONTRACTOR TO VERIFY PLANT QUANTITIES PER PLAN TO BID. CONTRACTOR TO PROVIDE AND INSTALL ALL PLANTS INDICATED PER PLAN.
2. ALL TREES WITHIN FIVE FEET OF PAVING SHALL BE INSTALLED WITH APPROVED DEEP ROOT BARRIER.
3. THE PROJECT WILL RECEIVE A DRIP IRRIGATION SYSTEM. EACH PLANT WILL RECEIVE AN EMITTER AND EACH TREE AND PALM TWO BUBBLERS.