



PROJECT

FOR


Revisions	Date
—	

SHEET TITLE


Site Parking Plan

DRAWN BY	CLS
DATE	6-19-16
JOB NO.	15-111
SHEET NO.	③

SD-1.2

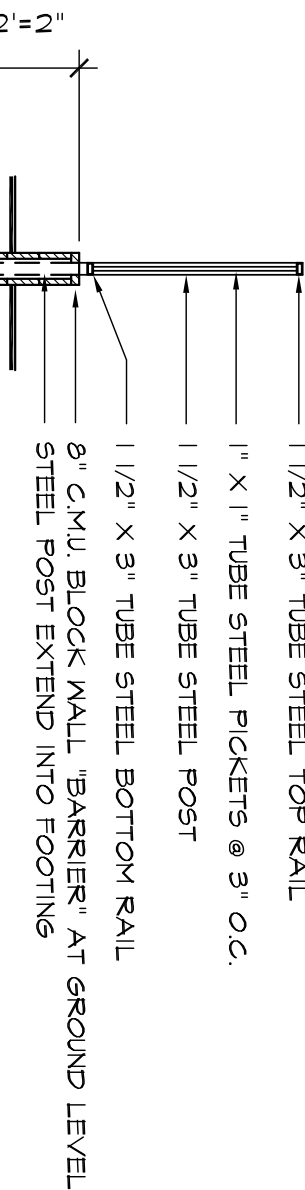

Section Detail

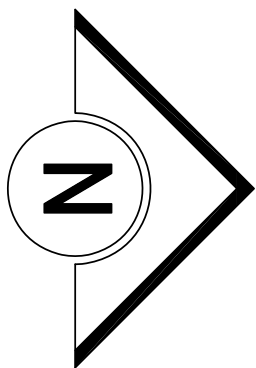

SCALE: 1/16" = 1'-0"