


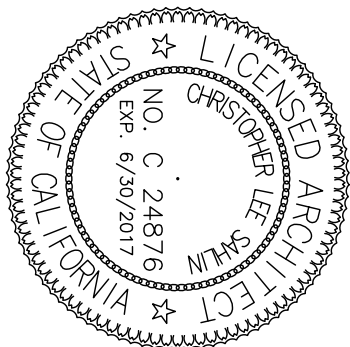

Cultivation Center
S E corner of Little Morongo Road and Thomas Drive
Desert Hot Springs, California
AB Holdings L.L.C.

PROJECT FOR


Revisions Date

Building Sections

DRAWN BY OLS
DATE 6-19-16
JOB NO. 15-111
SHEET NO. ©

SD-5.1


PHASE TWO

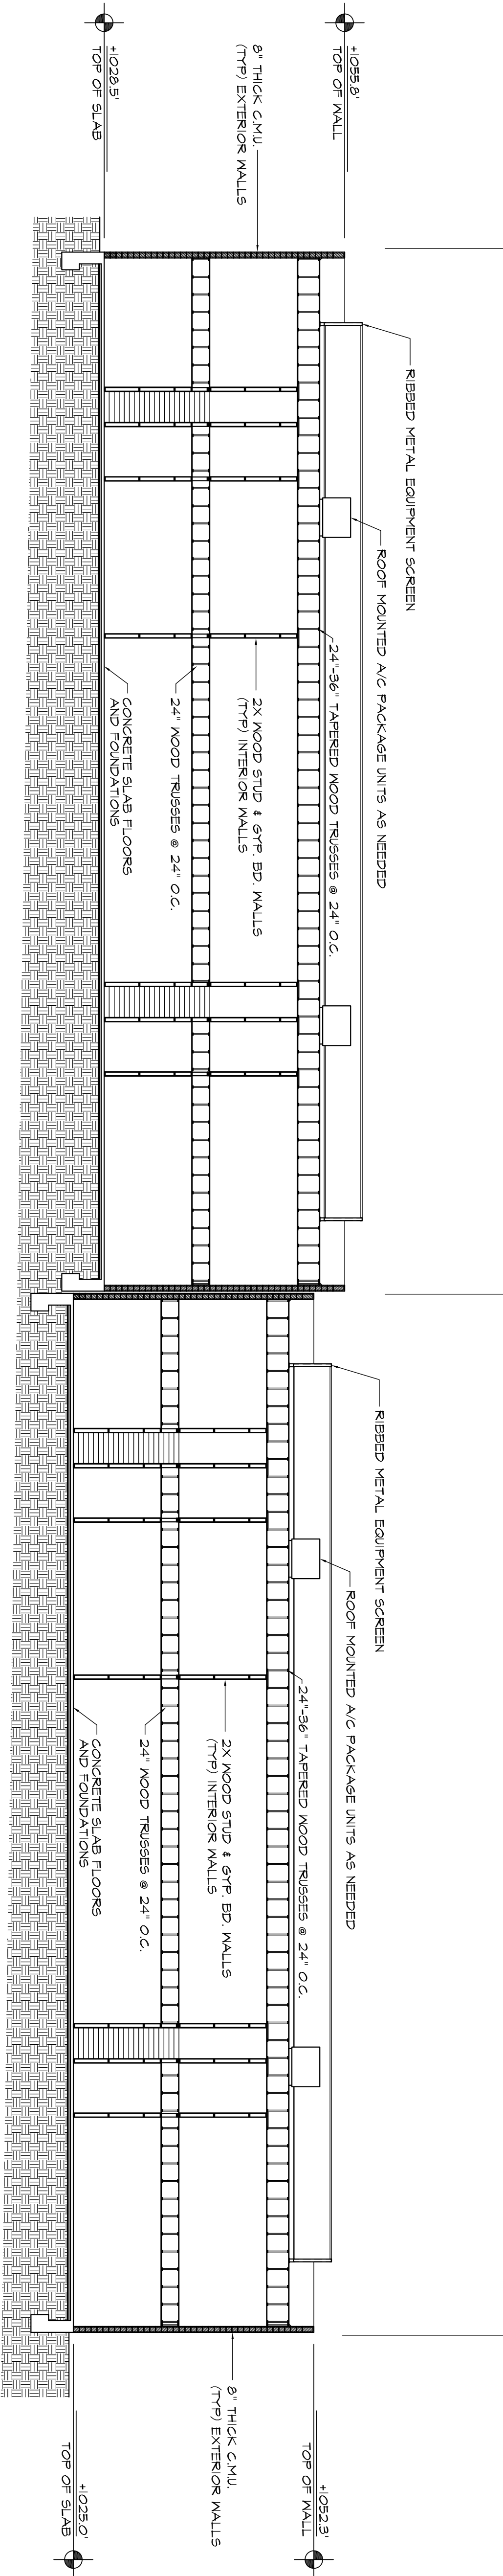

A North South Building Section Thru Head Houses

SCALE: 9/32" = 1'-0"

PHASE TWO

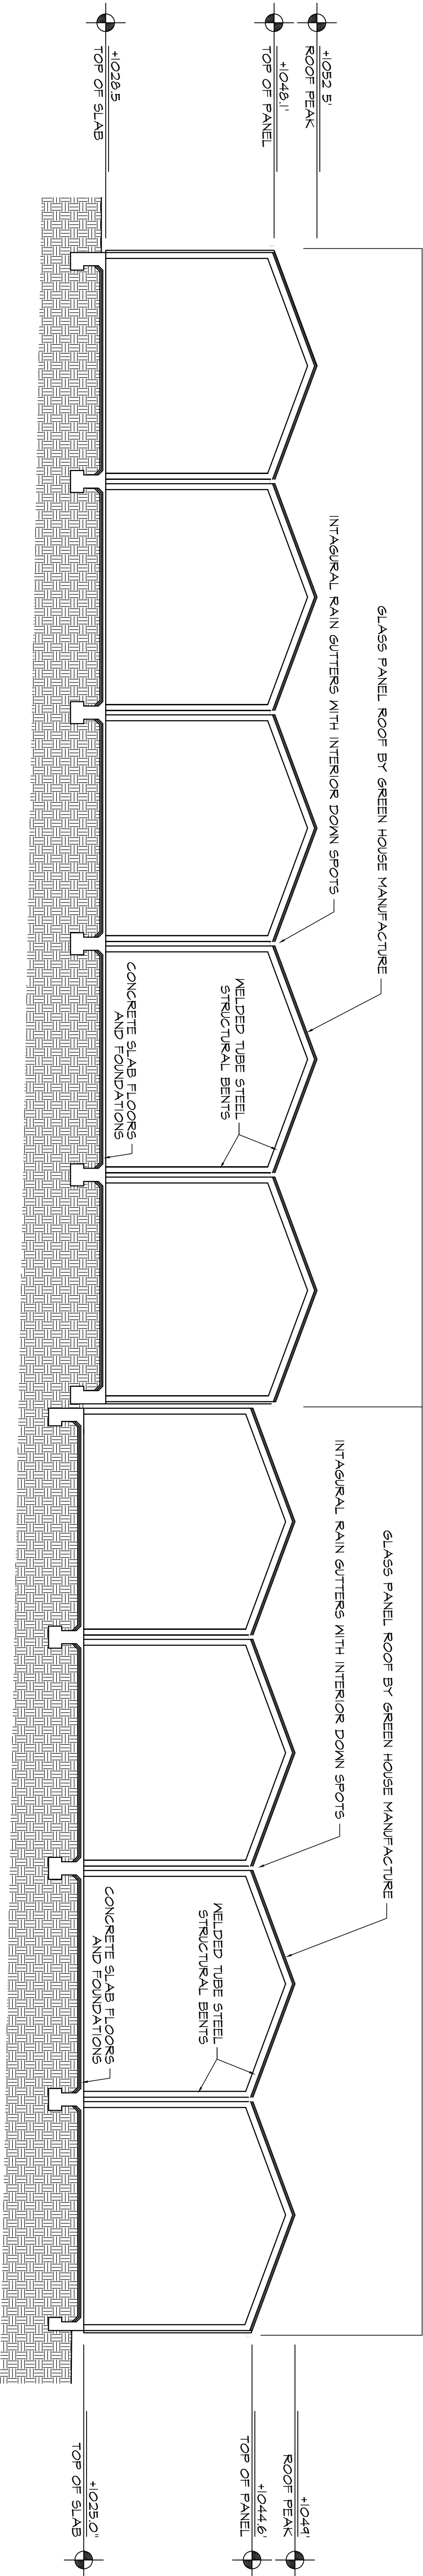

B North South Building Section Thru Green House

SCALE: 9/32" = 1'-0"