
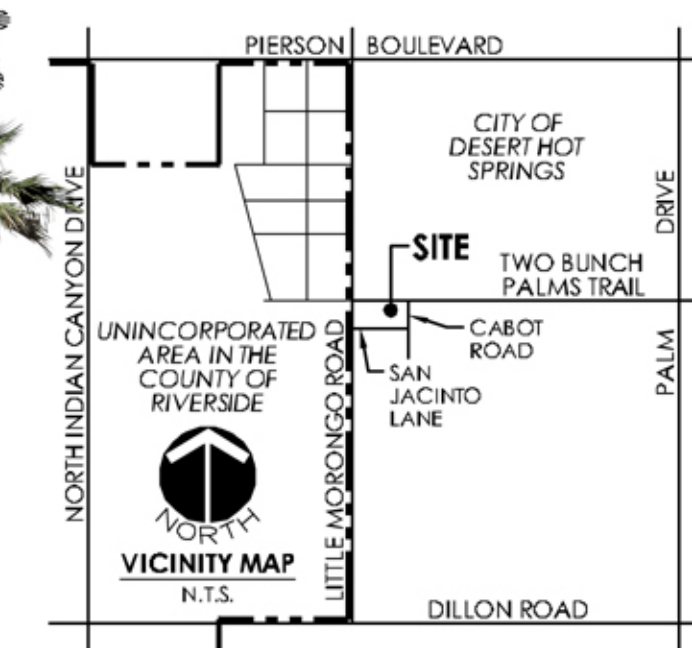


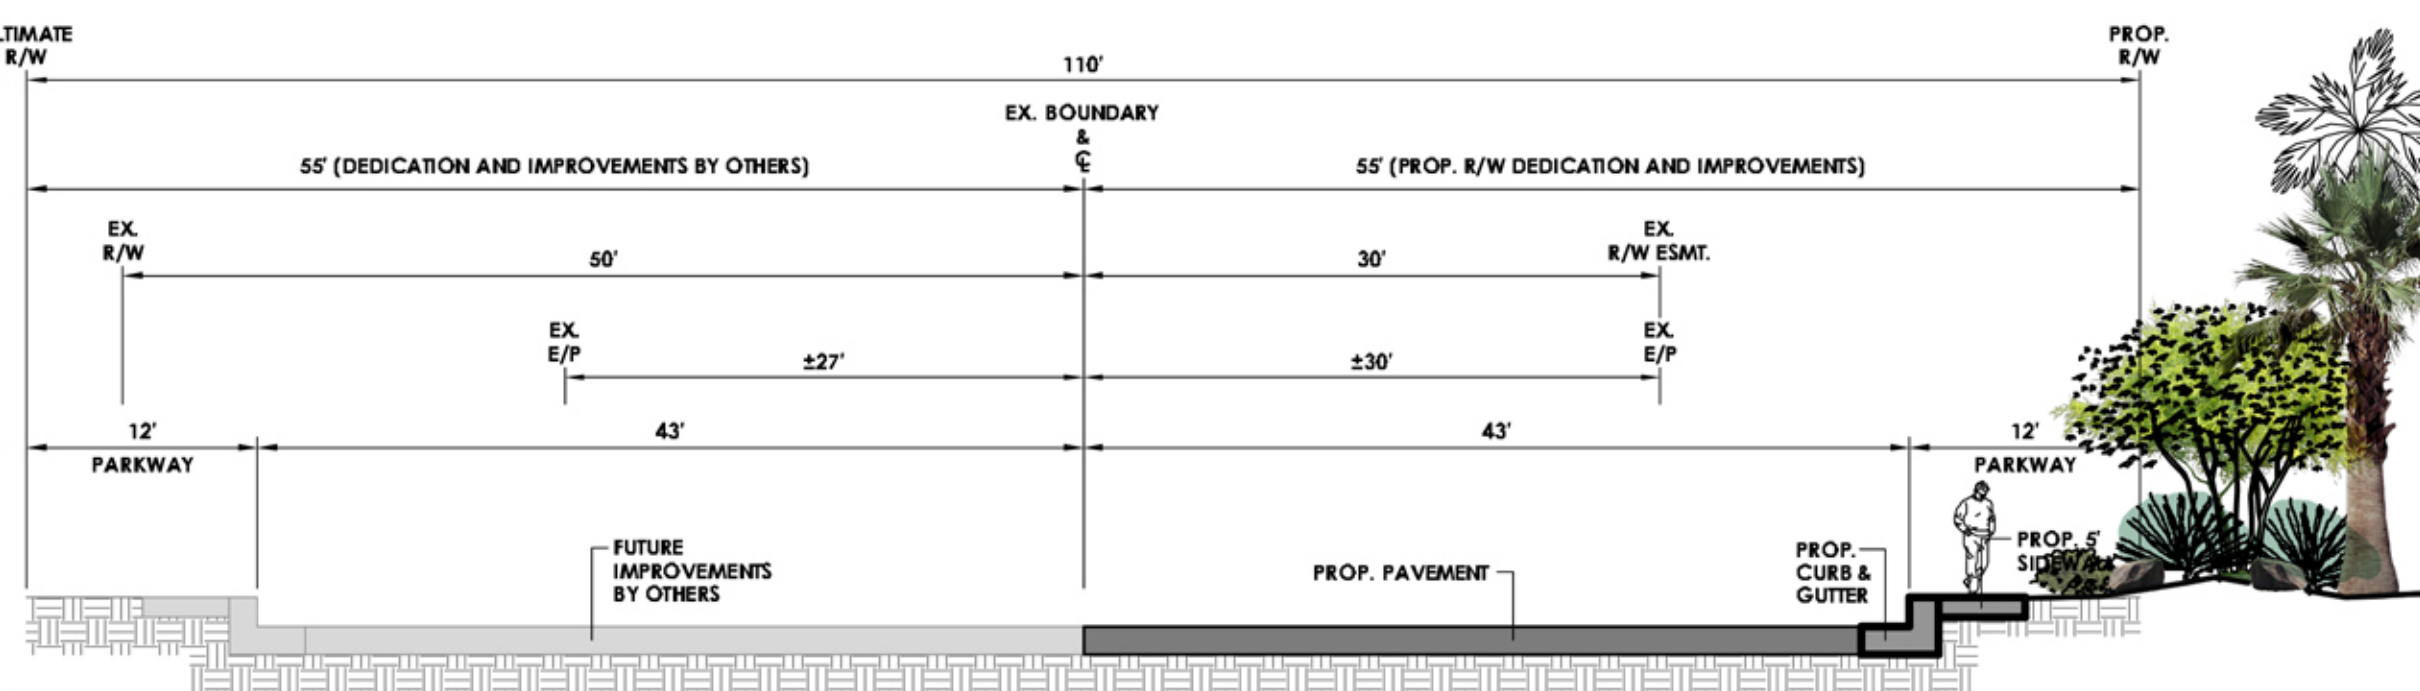

PLANTING LEGEND

TREES	PLANTING SIZE	SCIENTIFIC NAME	COMMON NAME	WATER NEEDS	PLANT FACTOR
7	24"-BOX MULTI TRUNK	CERCIDIUM FLORIDUM	BLUE PALO VERDE	LOW	0.2
6	7'-8' HT. SKINNED TRUNK	WASHINGTONIA HYBRID	HYBRID PALM	MODERATE	0.5
11	5-GAL	SENNA ARTEMISIODES	FEATHERY CASSIA	LOW	0.2
16	15-GAL	DASYLIRION WHEELERI	DESERT SPOON	LOW	0.2
8	5-GAL	LANTANA 'NEW GOLD'	YELLOW LANTANA	MODERATE	0.5
17	5-GAL	DALIA GREGGII	TRAILING INDIGO BUSHLOW	MODERATE	0.2
6	8' HT. MIN 20 CANNES	FOUQUIERIA SPLENDENS	OCOTILLO	LOW	0.2
15	5-GAL	ALOE 'BLUE ELF'	BLUE ELF ALOE	LOW	0.2
15	15-GAL ESP.	PYRACANTHUS COCCINEA	SCARLET FIRETHORN	MODERATE	0.5
3'-4' DIA. DESERT SELECT BOULDERS					
4"-6" DIA. HICKORY CREEK FRACTURED GRANITE					
3/4" SOUTHWEST BROWN CRUSHED ROCK IN ALL PLATERS BY TRI STATE MATERIALS					

PLANTING NOTES

- PLANT QUANTITIES INDICATED IN THE PLANT LIST ARE FOR CONTRACTOR CONVENIENCE ONLY. CONTRACTOR TO VERIFY PLANT QUANTITIES PER PLAN. TO BID, CONTRACTOR TO PROVIDE AND INSTALLE ALL PLANTS INDICATED PER PLAN.
- THE PROJECT WILL RECEIVE A DRIP IRRIGATION SYSTEM. EACH PLANT WILL RECEIVE AN EMOTTER AND EACH TREE TWO BUBBLERS.

Minimum Recommended Yearly Maintenance Schedule

Month	Adjust irrigation schedule	Inspect tree staking	Flush drip valves	Add mulch or DG	Prune trees & shrubs	Fertilize as needed
January	✓	✓				
February	✓	✓			✓	
March	✓	✓	✓	✓		✓
April	✓	✓				
May	✓	✓			✓	
June	✓	✓	✓	✓		
July	✓	✓				
August	✓	✓				
September	✓	✓	✓	✓		
October	✓	✓			✓	✓
November	✓	✓				
December	✓	✓	✓	✓		

RECOMMENDED MINIMUM LANDSCAPE MAINTENANCE SCHEDULE WEEKLY TASKS

- * Check all irrigation equipment and adjust / align as required.
- * Inspect all landscape areas for pests / pathogens.
- * Weed all shrub / groundcover areas as needed.
- * Remove landscape debris.
- * Repair planting wells and / or grade around plants to eliminate runoff.
- * Perform corrective pruning to eliminate hazards and damage to plant.
- * Repair irrigation equipment with originally specified materials.




CERCIDIUM FLORIDUM




FOUQUIERIA SPLENDENS



DASYLIRION WHEELERI

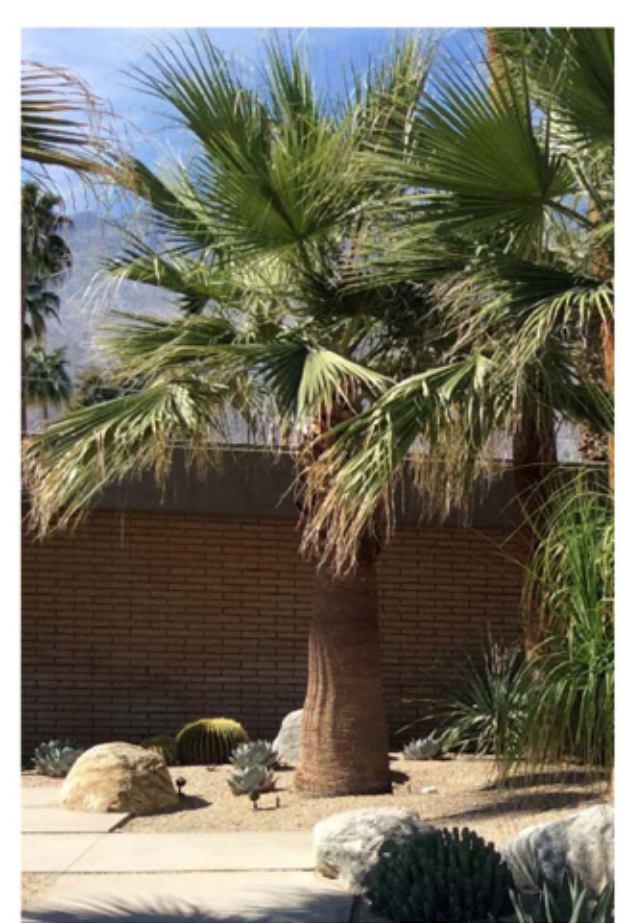

WASHINGTONIA HYBRID

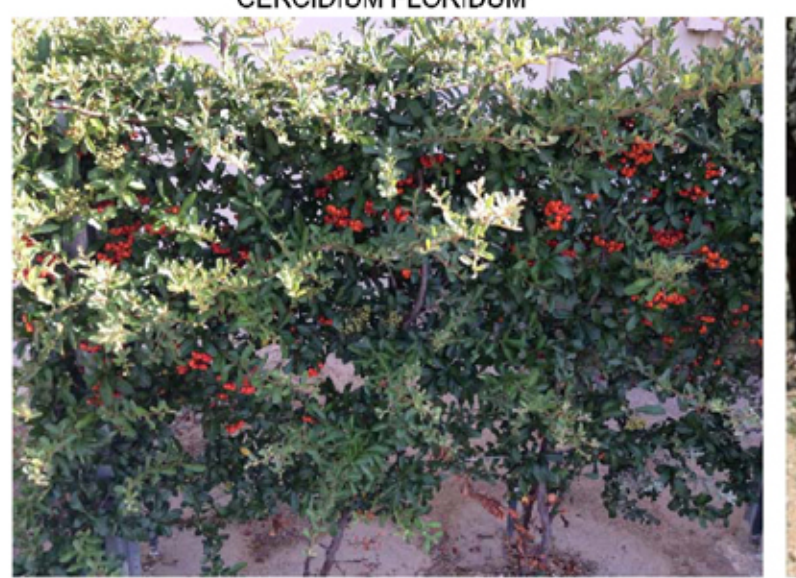

PYRACANTHUS COCCINEA



SENNA ARTEMISIODES



ALOE 'BLUE ELF'



3/4" SOUTHWEST BROWN CRUSHED ROCK



DALIA GREGGII



LANTANA 'NEW GOLD'



These plans have been reviewed by the Mission Springs Water District (MSWD) or their designated agent in accordance with the District's Water Efficient Landscaping Guidelines. Approval of this drawing by MSWD staff does not constitute approval of the project by the local governing agency (City or County) for permitting purposes, nor does it signify acceptance of the completed landscape installation which is subject to inspection by MSWD upon notification of substantial completion of the landscaping and irrigation systems.

66575 Second Street
Desert Hot Springs,
CA 92240
760.329.5169

APPROVED BY: Arden Wallum, General Manager
DATE:

LANDSCAPE ARCHITECTURAL SERVICES BY:
DESERT MODERN
LANDSCAPE DESIGN

LANDSCAPE PLANS FOR:
DHS PROPERTIES CULTIVATION FACILITY
A.P.N. 665-030-062
TWO BUNCH PALMS
DESERT HOT SPRINGS, CALIFORNIA

DESERT MODERN
LANDSCAPE DESIGN
2401 S. EL CAMINO REAL, SUITE 100
DESERT HOT SPRINGS, CALIFORNIA 92240
TEL: 760-329-5169 FAX: 760-329-5170
WWW.DESERTMODERNLANDSCAPE.COM

REVISION
03-17-16
03-30-16
04-07-16

SCALE: 1"=20'-0"

SHEET
L-1