


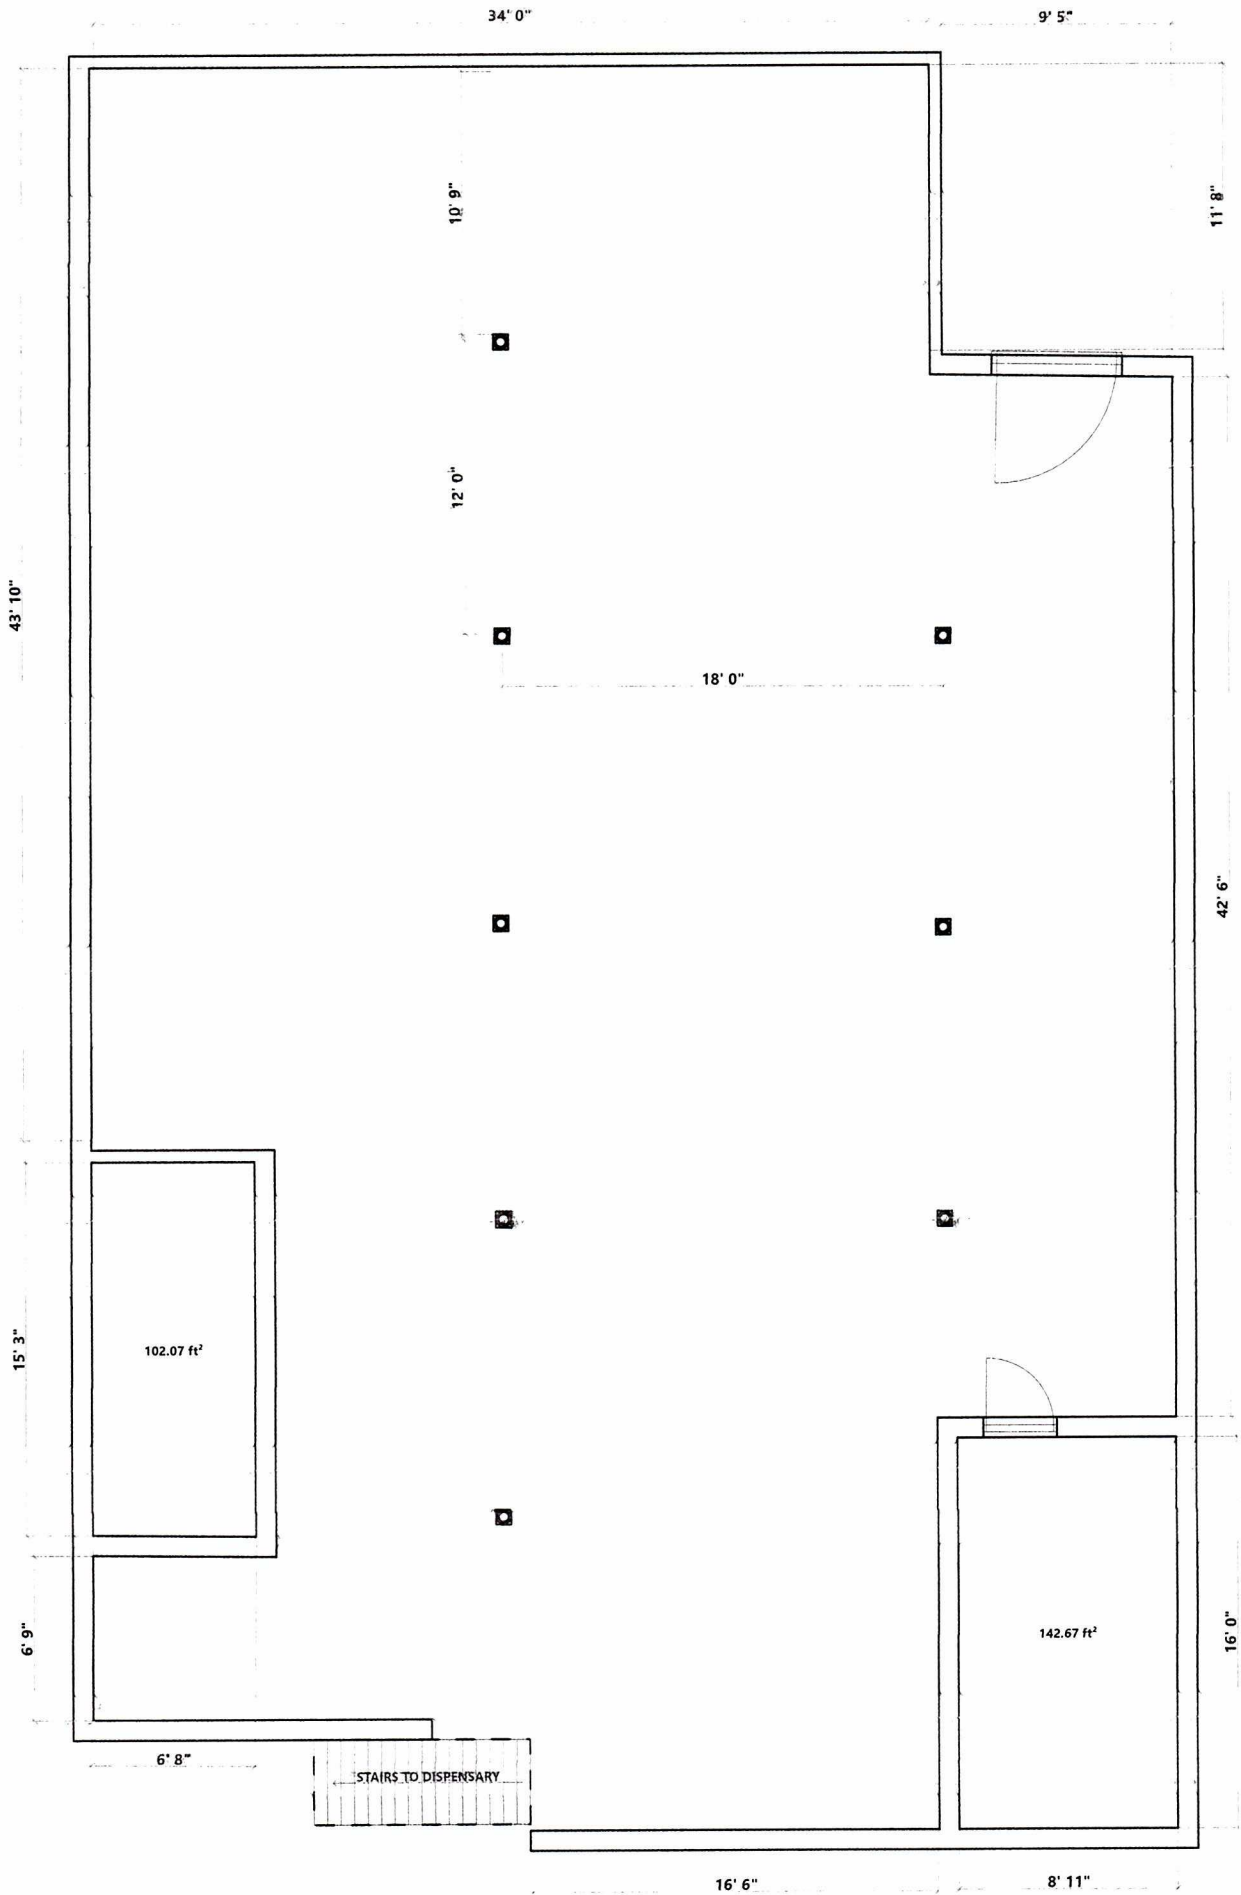

BASEMENT EXISTING FLOOR PLAN