
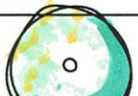
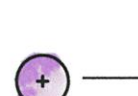
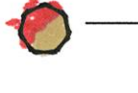


PLANTING LEGEND

TREES	PLANTING SIZE	SCIENTIFIC NAME	COMMON NAME
	3 24"-BOX Multi tr.	PARKINSONIA ACULEATA	MEXICAN PALO VERDE
	3 24"-BOX Multi tr.	ACACIA ANEURA	MULGA TREE
	12 6'-7' HT SKINNED	WASHINGTONIA HYBRID	HYBRID FAN PALM
	2 24"-BOX Multi tr.	CHAMAEROPS HUMILIS	MEDITERANEAN FAN PALM
	20 5-GAL	DASYLIRION WHEELERI	DESERT SPOON
	31 5-GAL	HESPERALOE PARVIFOLIA	RED YUCCA
	10 5-GAL	TECOMA STANS LEUCOPHYLUM LANGAMANIAE 'LYNN'S LEGACY'	YELLOW BELLS NO SUBSTITUTIONS
	25 5-GAL	LANTANA MONTEVIDENSIS	PURPLE LANTANA
	36 5-GAL	CARISSA 'GREEN CARPET' OR ROSMARINUS OFFICINALIS 'PROSTRATUS'	GREEN CARPET OR DWARF ROSMARY
	17 5-GAL	CALLISTEMON V. 'LITTLE JOHN'	DWARF BOTTLEBRUSH LITTLE JOHN
	17 15-GAL	ESPB. BOUGAINVILLE 'BARBARA KARST'	BOUGAINVILLEA
	3'-4' DIA. EXISTING BOULDERS TO BE RELOCATED		
	4'-6" DIA. COBBLE OR FRACTURED GRANITE		
	3/4" DESERT GOLD CRUSHED ROCK IN ALL PLANTERS BY TRI STATE MATERIALS		

PLANTING NOTES


- PLANT QUANTITIES INDICATED IN THE PLANT LIST ARE FOR CONTRACTOR'S CONVENIENCE ONLY. CONTRACTOR TO VERIFY PLANT QUANTITIES PER PLAN TO BID. CONTRACTOR TO PROVIDE AND INSTALL ALL PLANTS INDICATED PER PLAN.
- ALL TREES WITH FIVE FEET OF PAVING SHALL BE INSTALLED WITH APPROVED DEEP ROOT BARRIER.
- THE PROJECT WILL RECEIVE A DRIP IRRIGATION SYSTEM. EACH PLANT WILL RECEIVE AN EMITTER AND EACH TREE AND PALM TWO BUBBLERS.

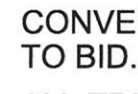

CHAMAEROPS HUMILIS



MEXICAN PALO VERDE - PARKINSONIA ACULEATA

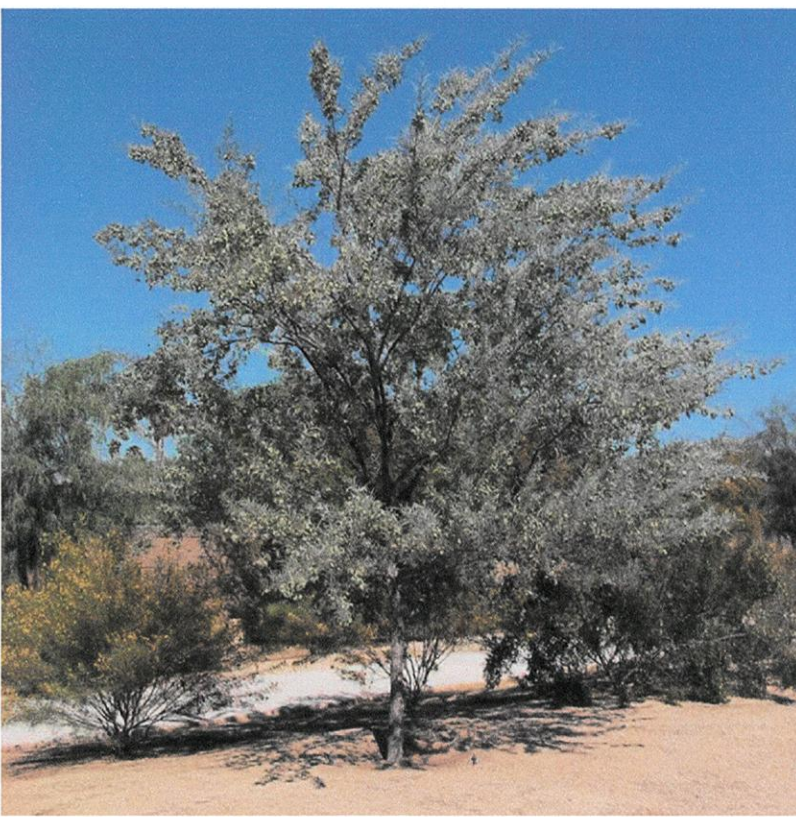

ACACIA ANEURA



LANTANA MONTEVIDENSIS



DASYLIRION WHEELERI



CALLISTEMON 'LITTLE JOHN'




LEUCOPHYLLUM L. 'LYNN'S LEGACY'



2 BUNCH PALMS TRAIL


PLANTING PLAN

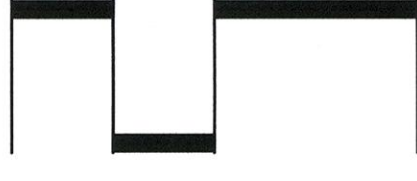

SCALE: 1/16"=1'-0"



HESPERALOE PARVIFOLIA

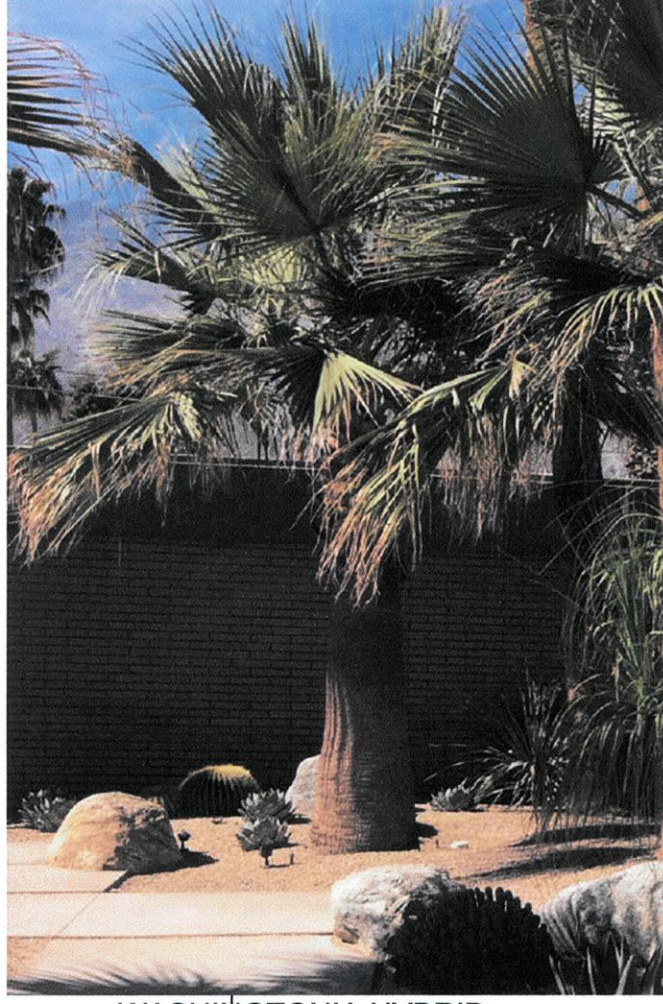

WASHINGTONIA HYBRID



BOUGAINVILLEA 'BARBARA KARST'



TECOMA STANS



ARCHITECTURE PLANNING INTERIORS
WILLIAM MASON, ARCHITECT INC
3276 DAKOTA AVENUE
COSTA MESA, CALIFORNIA 92626
714.427.0688 FAX: 714.724.3990
EMAIL: Bill@WilliamMasonArchitectf.com

ARCHITECT'S STAMP



CONSULTANT:

DESERT MODERN
LANDSCAPE DESIGN
401 S. EL CIELO ROAD #100
PALM SPRINGS, CALIFORNIA 92262
TELEPHONE (760) 667-1844 E-mail: adinapeterson@yahoo.com
www.desertmodernlandscape.com

△	DATE	REVISION

OWNER

BUNCH PALMS TRAIL, LLC

(951) 640-7392

PROJECT:

DESERT HOT SPRINGS
WAREHOUSE

APN# 665-030-058
DESERT HOT SPRINGS, CA

PROJECT NO. 15.004.00

SCALE: AS NOTED

DATE: 10.16.15

DRAWN BY:

REVIEWED BY:

ISSUED FOR BID

ISSUED FOR CONST.

SHEET TITLE:

PLANTING PLAN

SHEET NO.

L-1