


1 DEPARTMENT PLAN
1/16" = 1'-0"

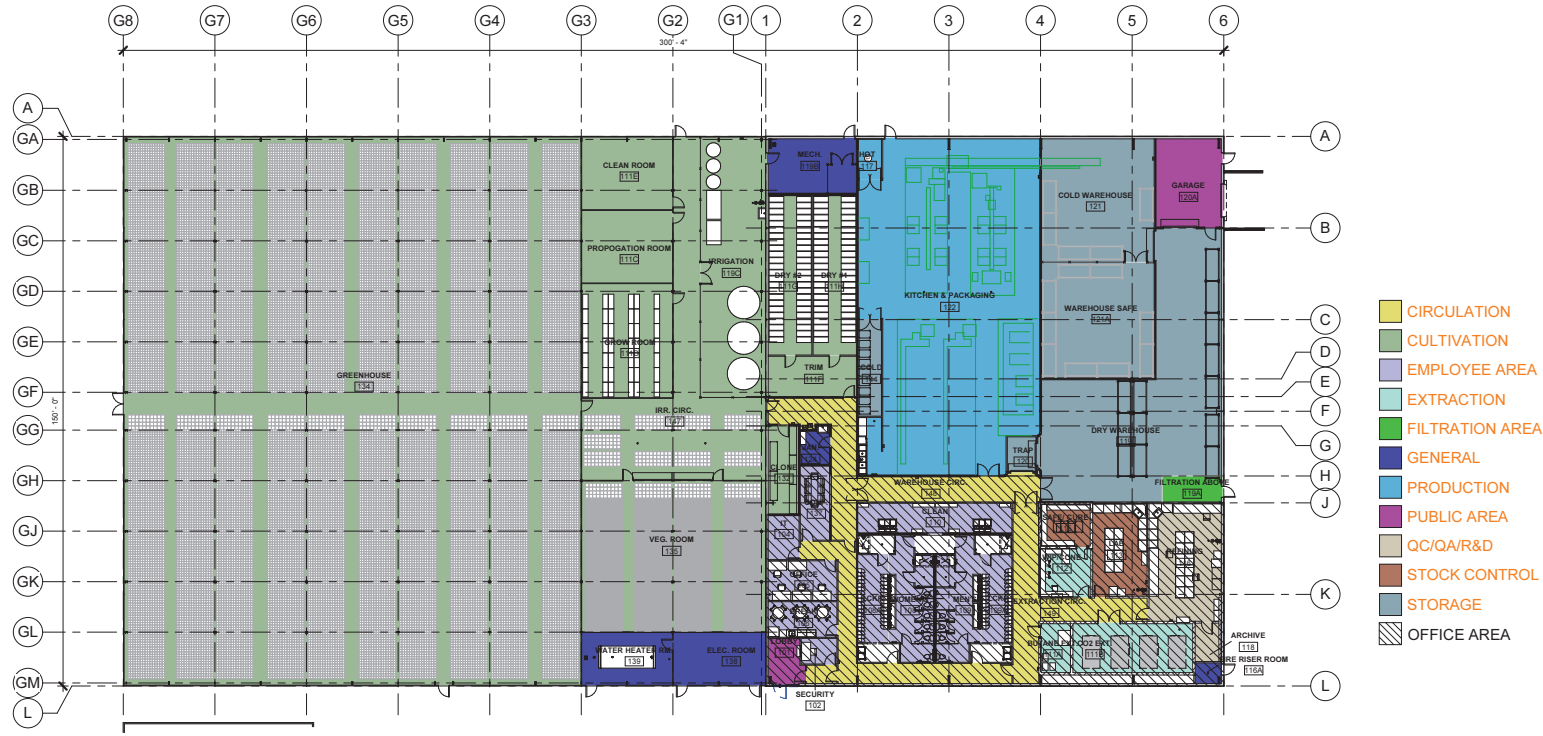

CONDITIONAL USE PERMIT APPLICATION

© 2016 BY CONCEPT ARCHITECTURE, LLC
THESE DRAWINGS ARE COPYRIGHTED AND ARE SUBJECT TO COPYRIGHT PROTECTION AS AN ARCHITECTURAL WORK. UNDER SECTION 102 OF THE COPYRIGHT ACT 17 U.S.C., AS AMENDED DECEMBER 1990 AND NOW AS ARCHITECTURAL WORKS OF PROTECTION ACT OF 1990, UNAUTHORIZED USE OR REPRODUCTION OF THESE DRAWINGS, WORKS OF ARTS REPRESENTED IS PROHIBITED.

CONCEPT ARCHITECTURE, LLC 1718 PACIFIC AVE., SUITE 107, SEBASTIEN, WA 98082 WA - 425-377-0766 FAX - 775-847-7888	
Desert Hot Springs Green Horizons Inc. LITTLE MORONGO ROAD, DESERT HOT SPRINGS, CA	
Author 26/2017 3:32:13 PM DATE SHEET	REVISIONS DRAWN DATE SHEET
A2.8 CONCEPTARCHITECTURE.COM	