




WASHINGTONIA HYBRID



CERCIDIUM FLORIDUM

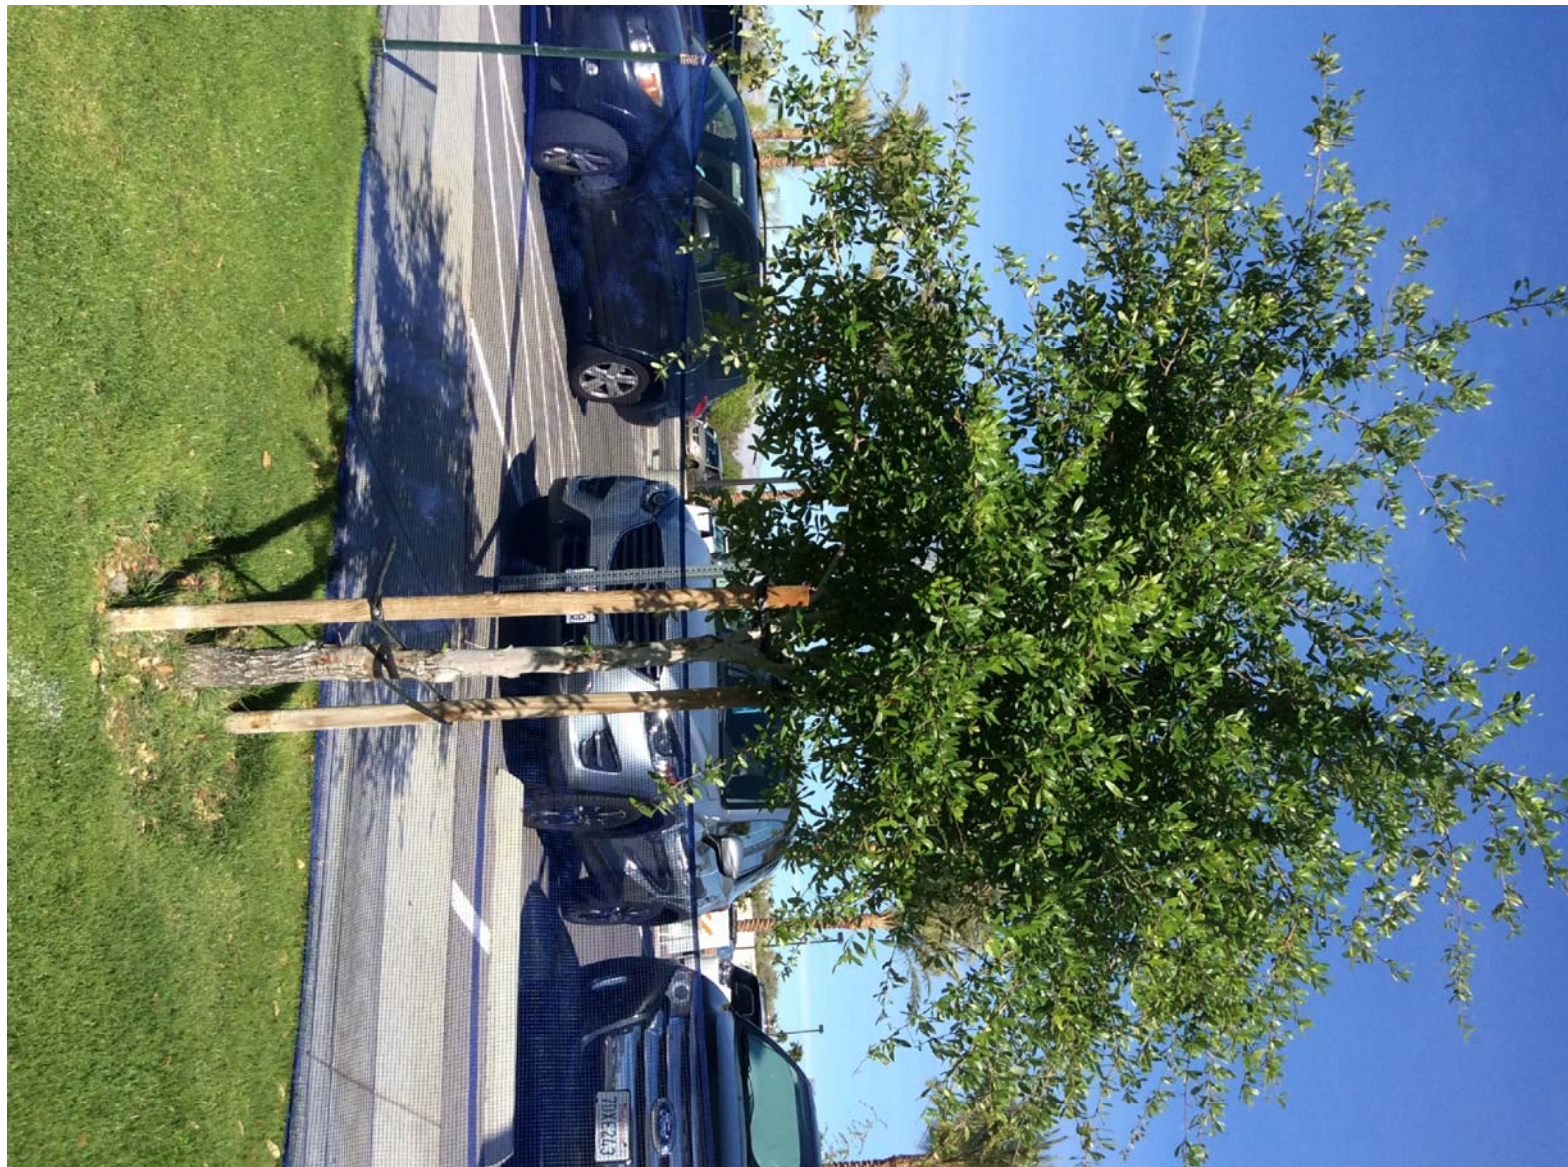

QUERCUS VIRGINIANA



FOUQUERIA SPENDENS



HESPERALOE PARVIFOLIA



DASYLIRION WHEELERI



LEUCOPHYLLUM L. 'LYNN'S LEGACY'



TECOMA STANS



EUPHORBIA TIRUCALLI



AGAVE AMERICANA



LANTANA 'NEW GOLD'



ROSMARINUS O. 'PROSTRATUS'



CARISSA 'GREEN CARPET'

LANDSCAPE PLANS FOR:
DHS CULTIVATION FACILITY
A.P.N. 665-040-001
SAN GORGONIO LANE AND LITTLE MORONGO ROAD
DESERT HOT SPRINGS, CALIFORNIA

LANDSCAPE ARCHITECTURAL SERVICES BY:
DESERT MODERN
LANDSCAPE DESIGN

DESERT MODERN LANDSCAPE DESIGN 100 S. GILBERT AVE. SUITE 100 DESERT HOT SPRINGS, CA 92231 TEL: 951-251-1111 FAX: 951-251-1112 WWW.DESERTMODERNLANDSCAPEDESIGN.COM	REVISION
09-28-16	
SCALE: N.T.S.	

SHEET
L-1.1