



1 EAST ELEVATION

1/16" = 1'-0"

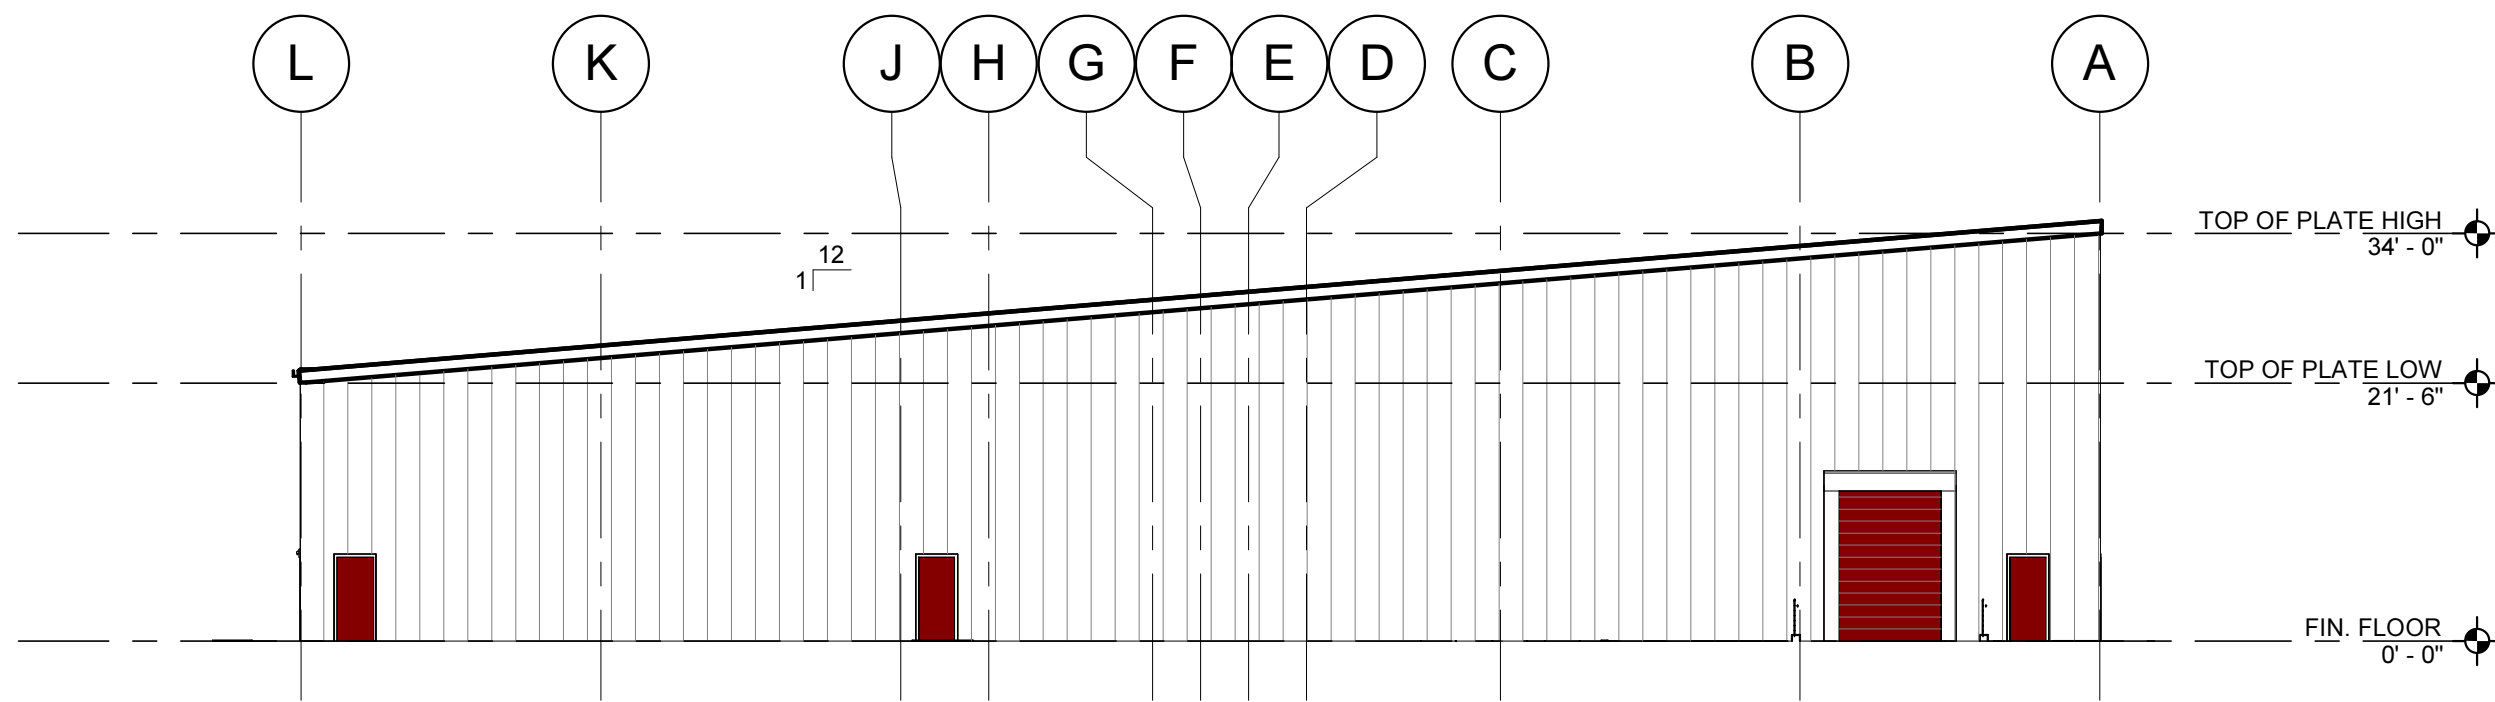


2 NORTH ELEVATION

1/16" = 1'-0"

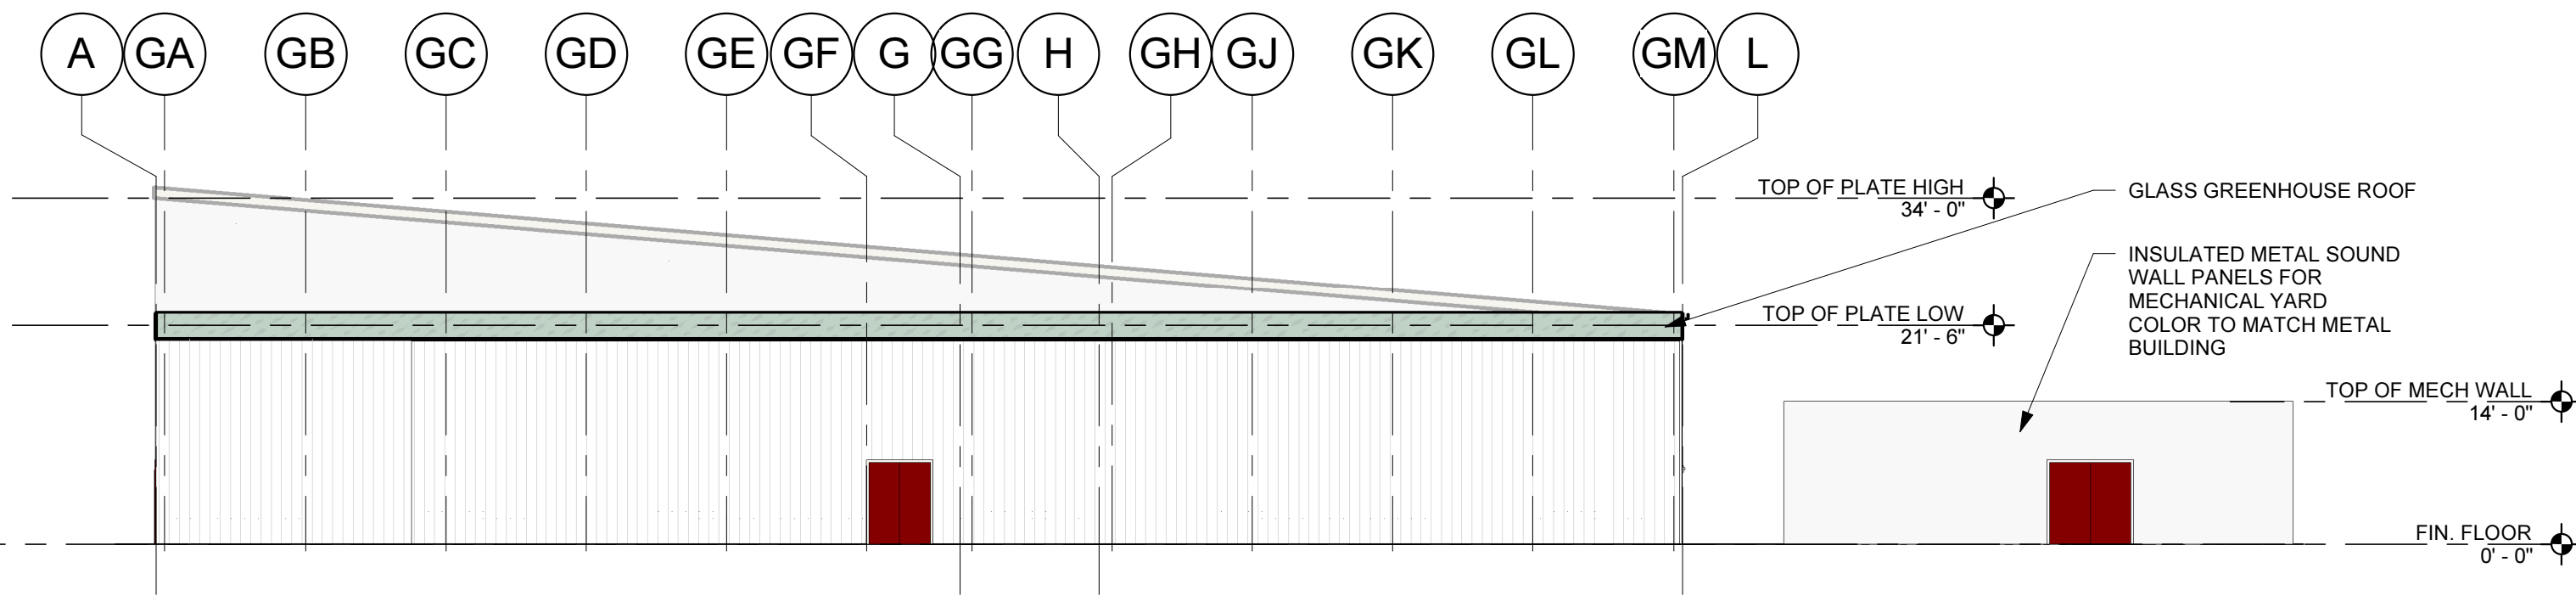

3 SOUTH ELEVATION

1/16" = 1'-0"

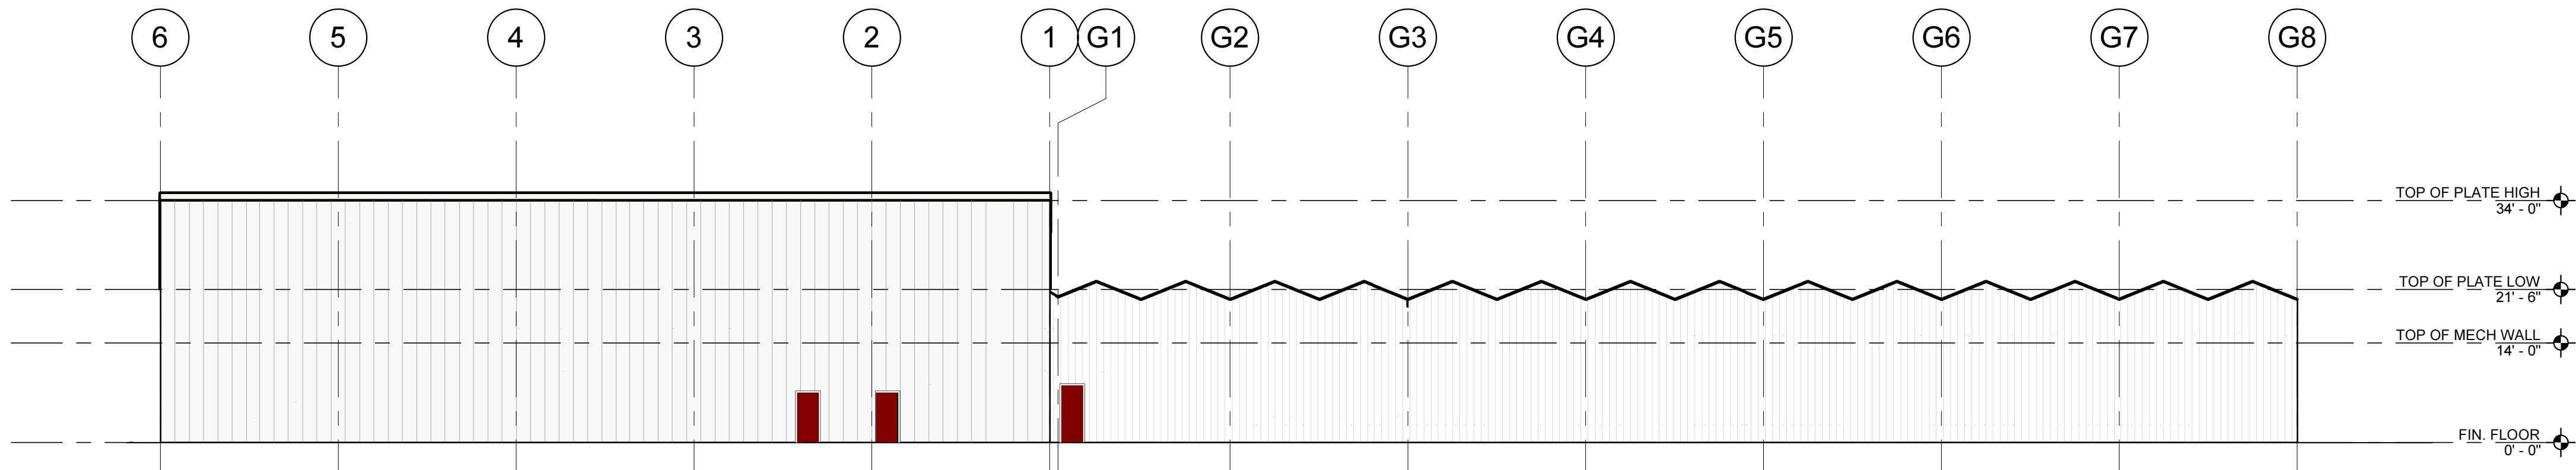

4 WEST ELEVATION

1/16" = 1'-0"

SPECIAL USE PERMIT APPLICATION

THESE DRAWINGS ARE COPYRIGHTED AND ARE SUBJECT TO COPY RIGHT PROTECTION AS AN 'ARCHITECTURAL WORK' UNDER SECTION 102 OF THE COPYRIGHT ACT 17 U.S.C. AS AMENDED DECEMBER 1990 AND KNOWN AS ARCHITECTURAL WORKS COPYRIGHT PROTECTION ACT OF 1990. UNAUTHORIZED USE OR REPRODUCTION OF THESE DRAWINGS, WORK OR FORMS REPRESENTED IS PROHIBITED.

© 2015 BY CONCEPT ARCHITECTURE, LLC


REVISIONS

Author
5/20/2016 2:23:40 PM
DATE
SHEET

A3.1

MedMen D.H.S.

LITTLE MORONGO ROAD, DESERT HOT SPRINGS, CA

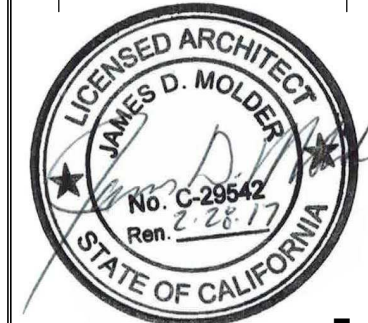

CONCEPT
ARCHITECTURE, LLC

1005 TERMINAL WAY - SUITE 245 - RENO, NV 89502
775-247-7889 - WWW.CONCEPTARCHITECTURE.COM