


TYPE A

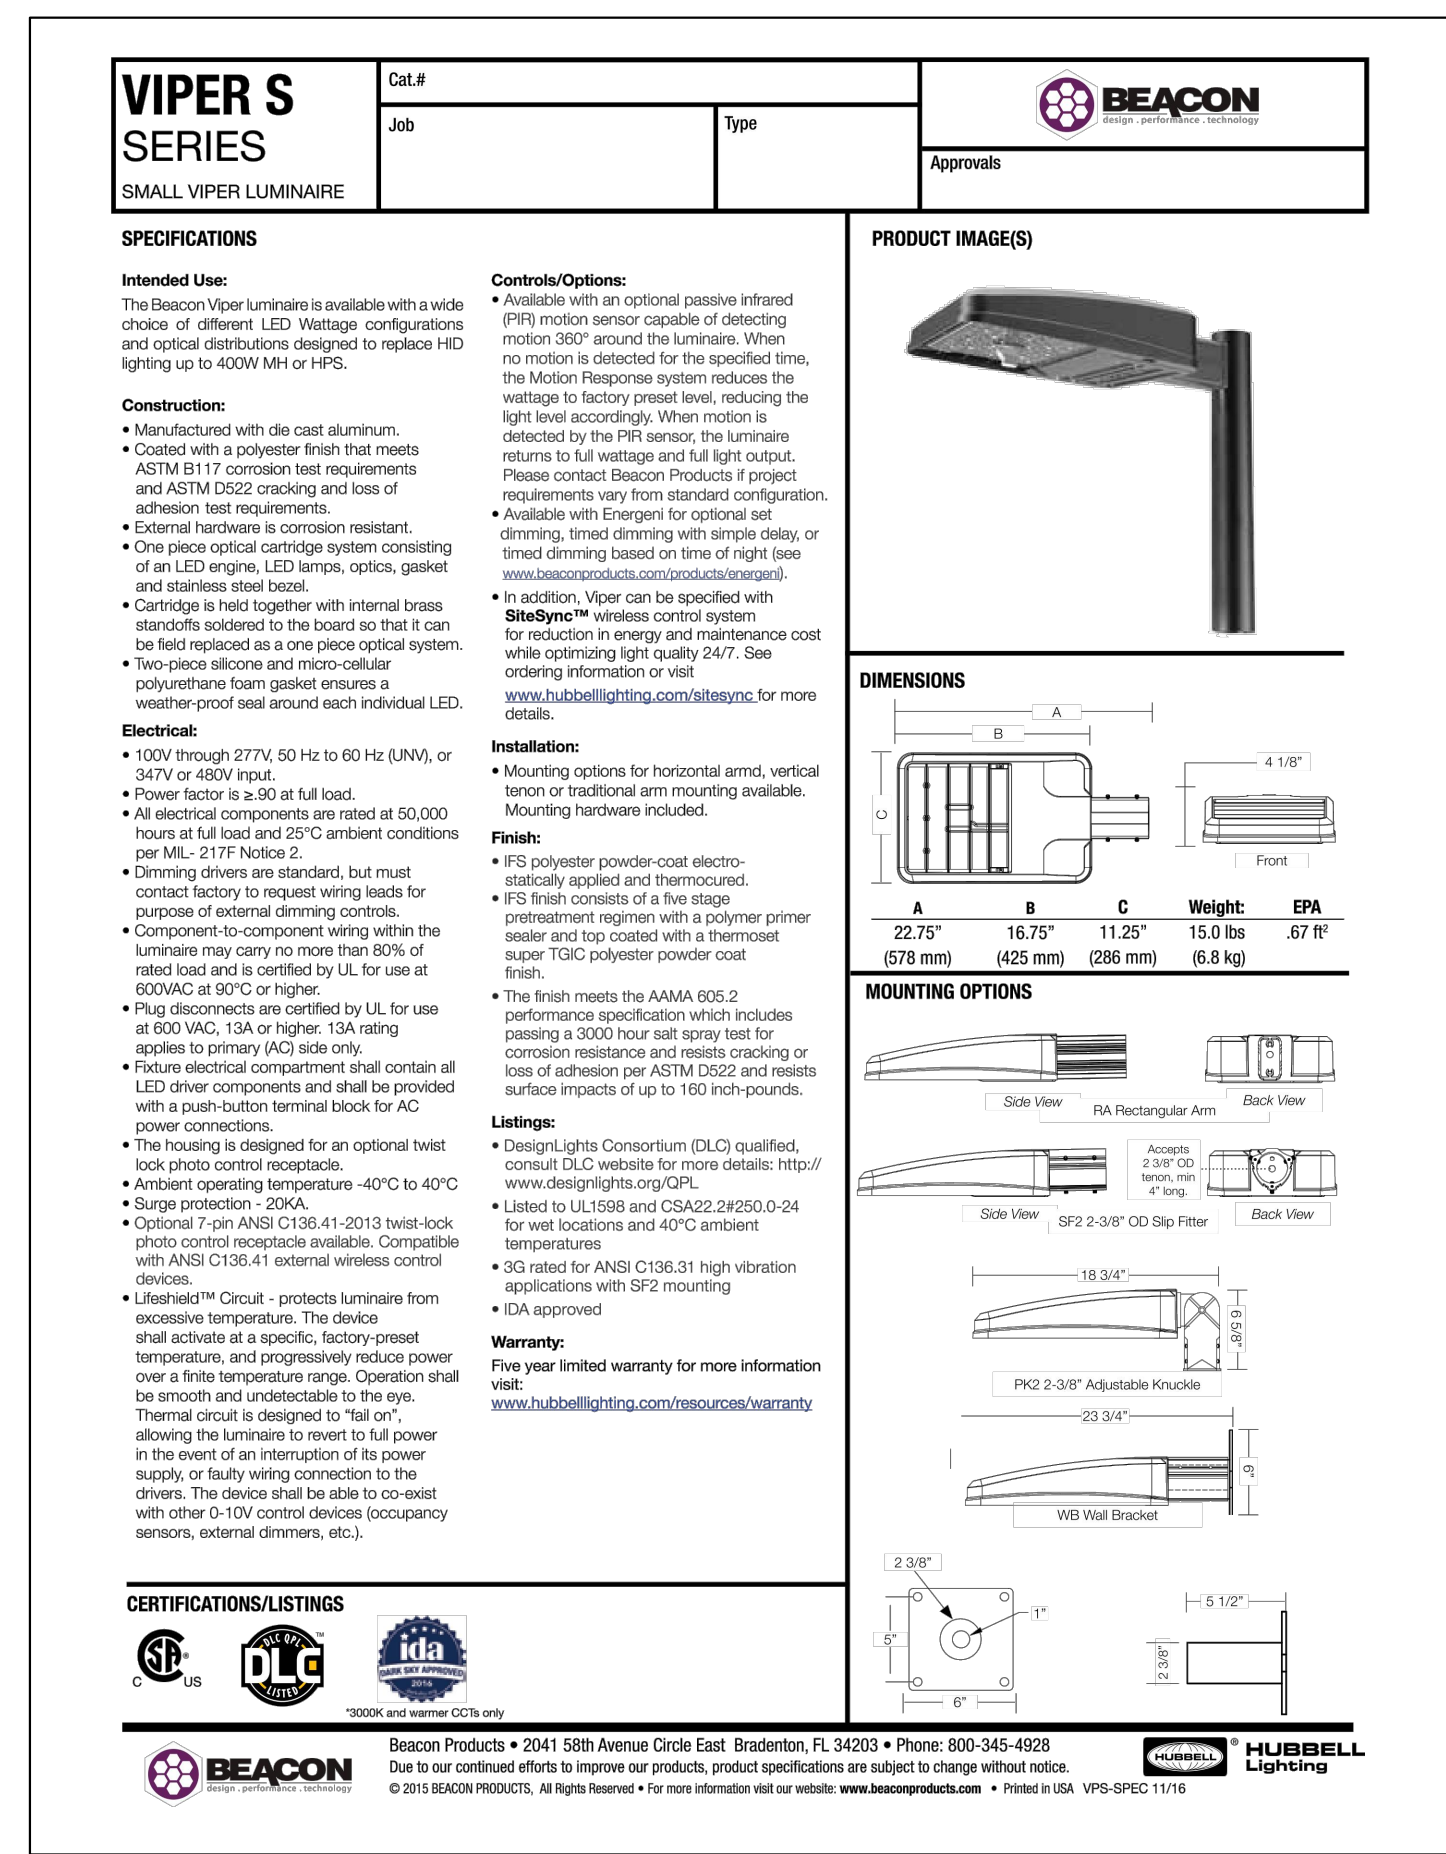

TYPE B

M|R|C
ENGINEERING, INC.

Professional Engineers
 & Lighting Consultants

34300 Gateway Drive, Suite 120
Palm Desert, CA 92211
p: 760-340-9005 f: 760-340-9100

PROJECT:

KIM CULTIVATION FACILITY
DESERT HOT SPRINGS

[illegible]