

Color/Material Board for:
A Cultivation Facility For:
Din Cultivation Facility
Little Morongo Road and Palomar Lane

Mechanical Enclosure

Rooftop mechanical equipment screens by 'Architectural Louvers' model 'V2KS' with color to match C3



Window and Door Frames


Grey tinted spandrel glass with thermally broken frames by 'Kawneer' and powder coated to match C1 below.



Exterior Colors


Recessed walls to have 3/4" - 1-1/2" cast in aggregate with integral color to match C-2 from color palette below.

Exposed smooth Tilt-up wall panel to have paint to match C-2 from color palette below and to approved on a mock-up basis or approved equal.

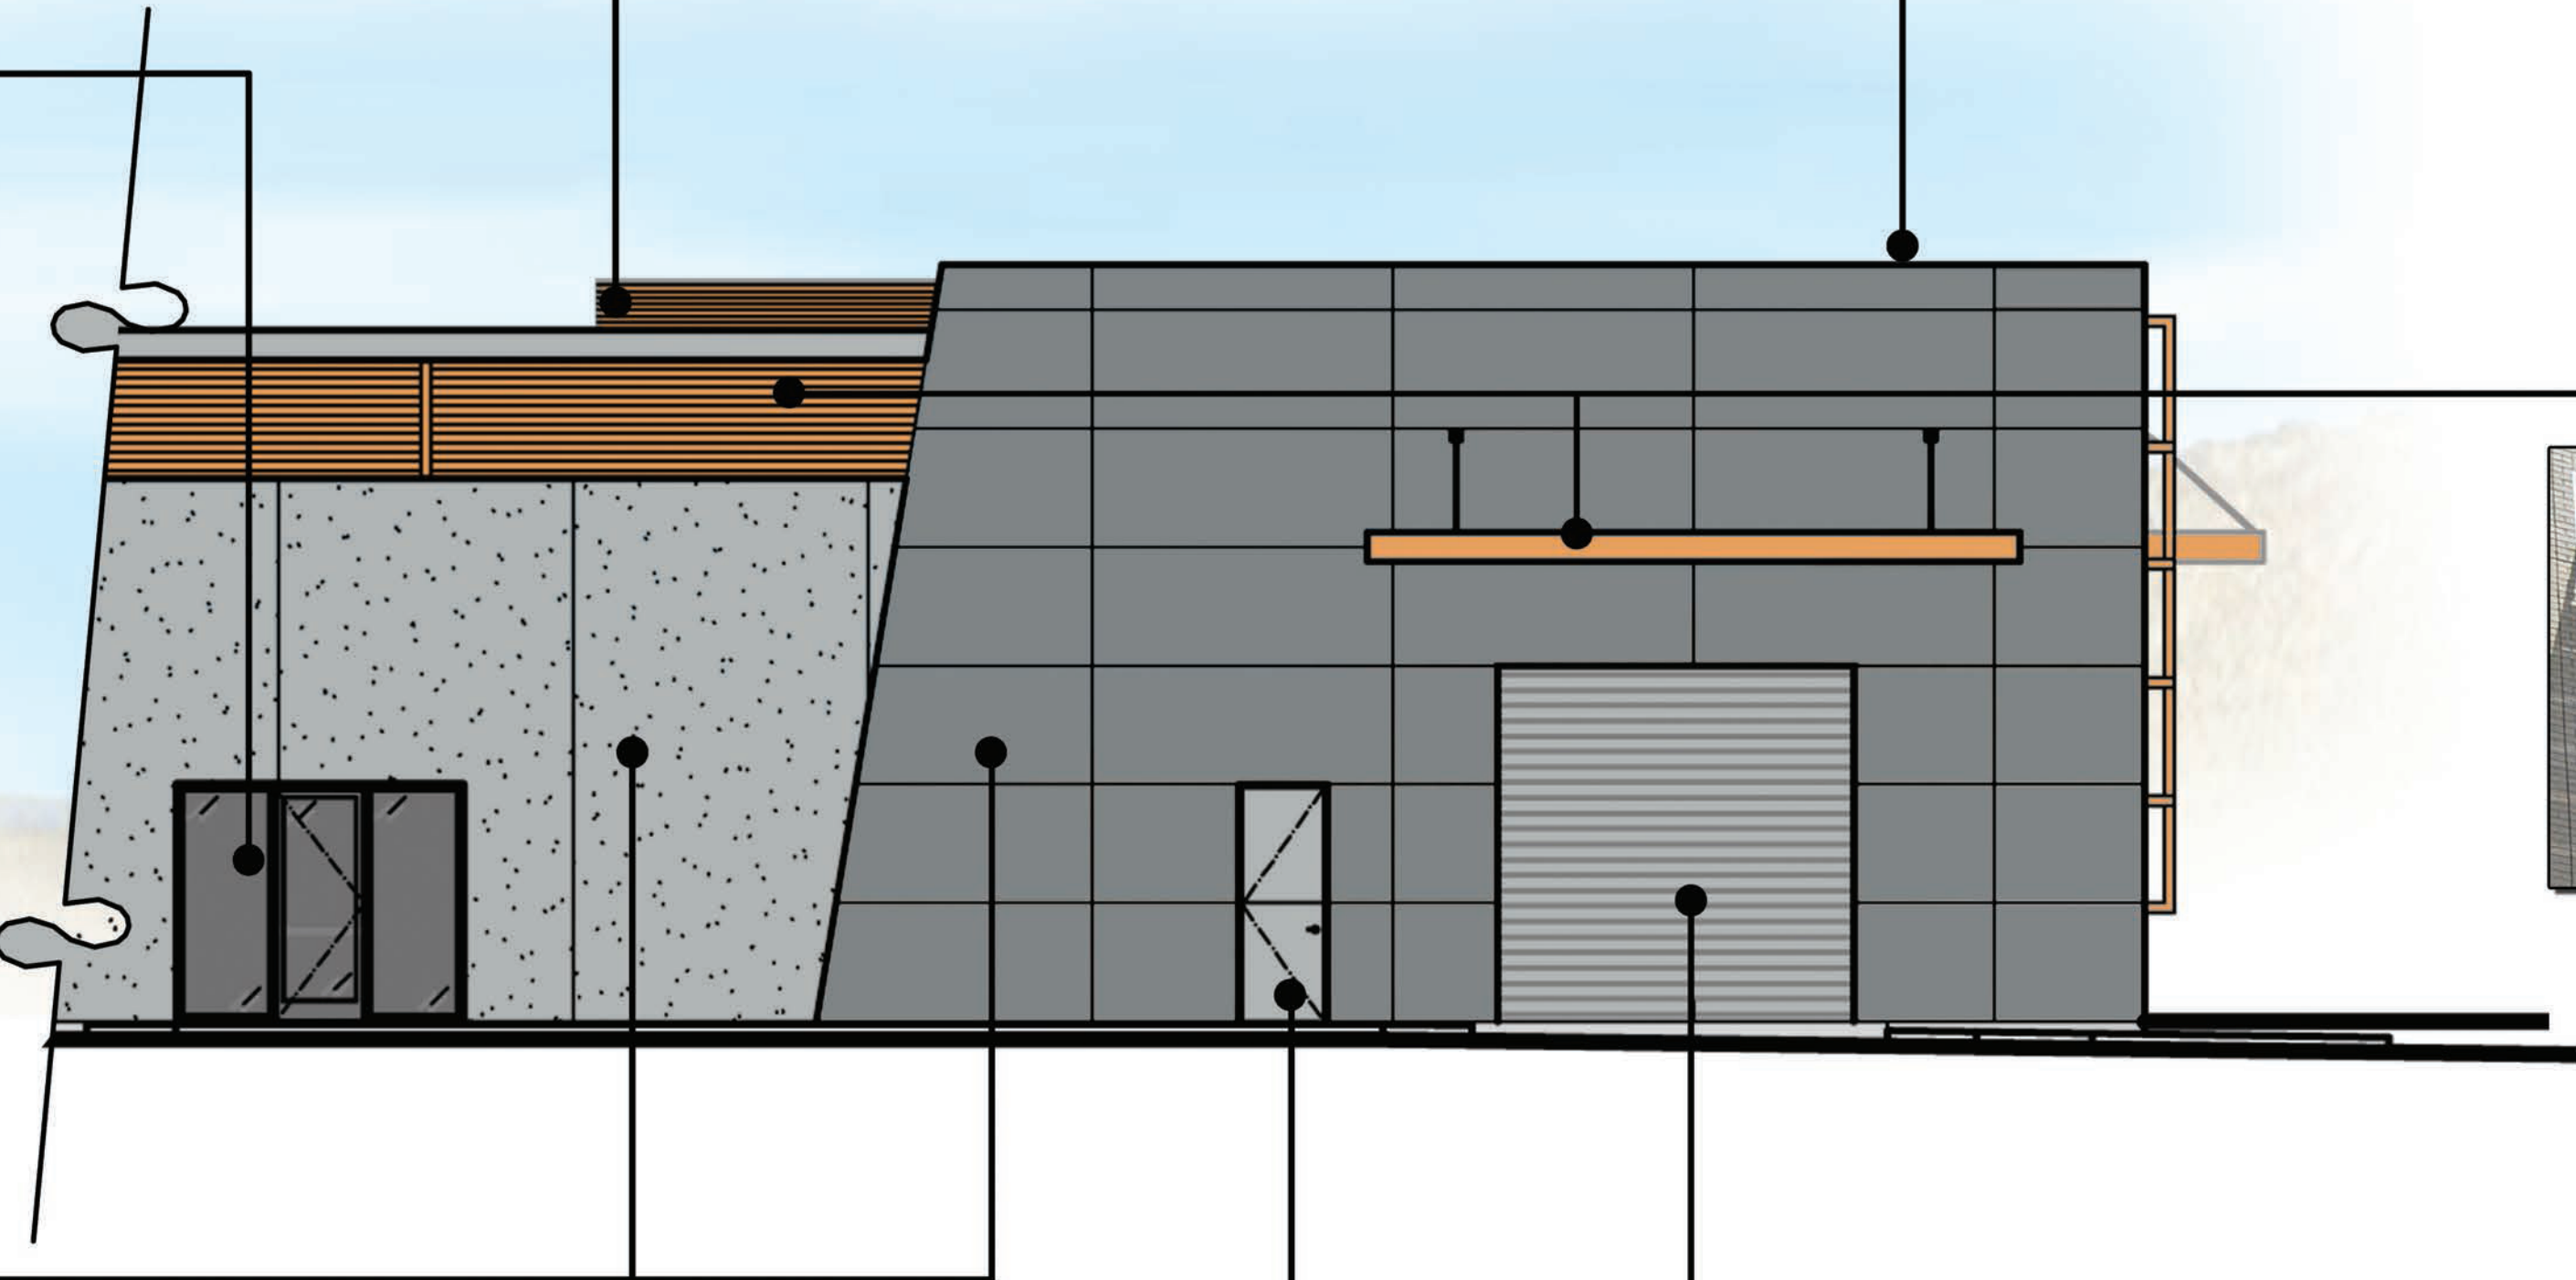

Roofing

Roof to be rigid foam with 'Firestone' UltraPly TPO membrane in tan color or approved equal.

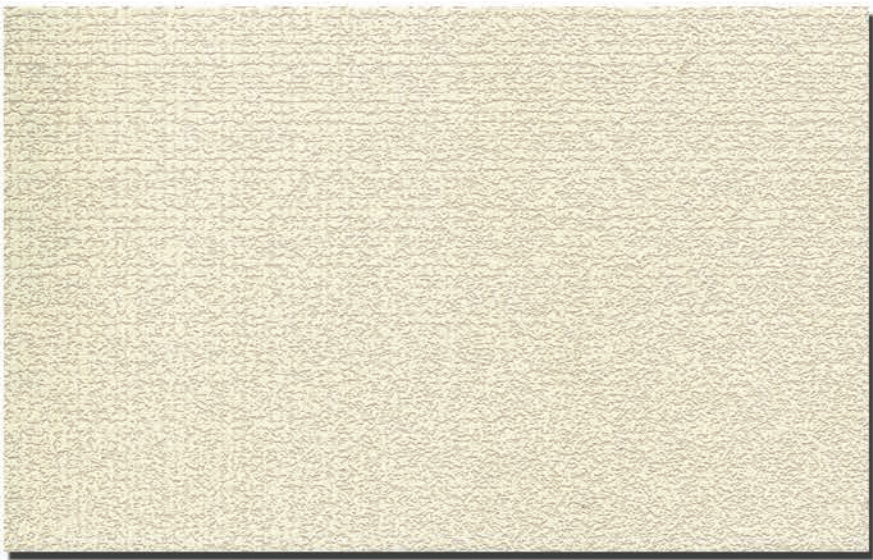

Steel Awnings / Fascia

Metal Fascia to be 'Atas Inc.' Metafor ribbed structural panels with color to match C3

Commercial Steel Awning with color to match C3



Doors

Overhead Roll-up Doors to be by 'Wayne Dalton' or approved equal with color to match C1 or C2 depending on location.

Flush steel insulated exit door by 'Steel Craft' or approved equal with color to match C1, or C2 depending on location



Color Palette

C1--Software # SW7074
(Field Color)

C2--Online # SW7072
(Field Color)

C3--Adventure Orange # SW6655

MARC ARCHITECTS
75-145 St. Charles Place, #4
Palm Desert, CA 92211
Phone: 760-346-8014
Fax: 760-568-0963
Web: www.mmarc.com