

PHOTOMETRIC PLAN

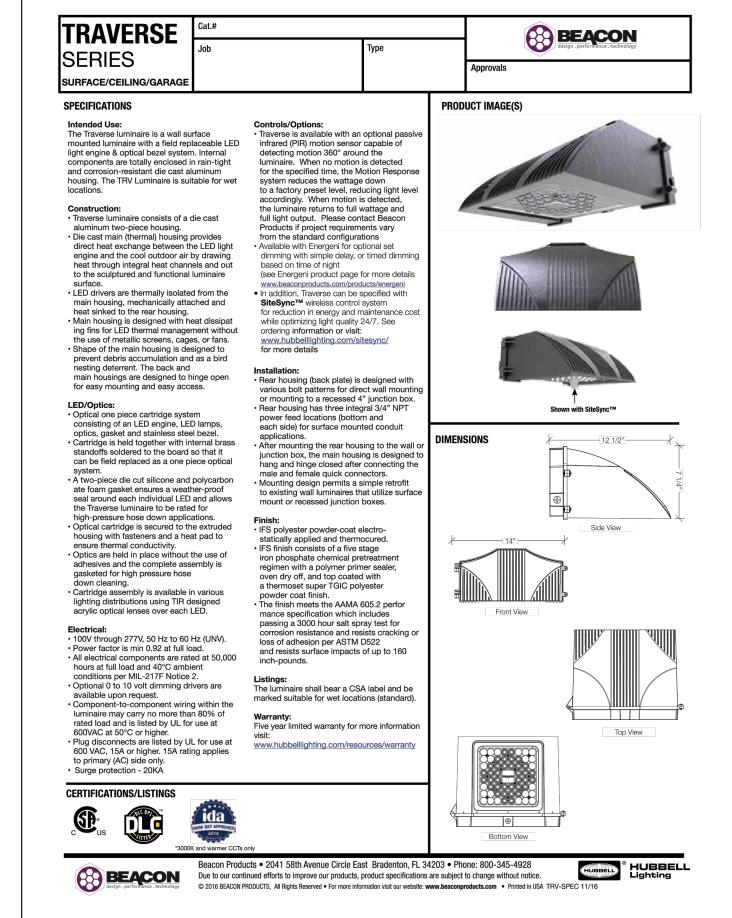

TYPE A

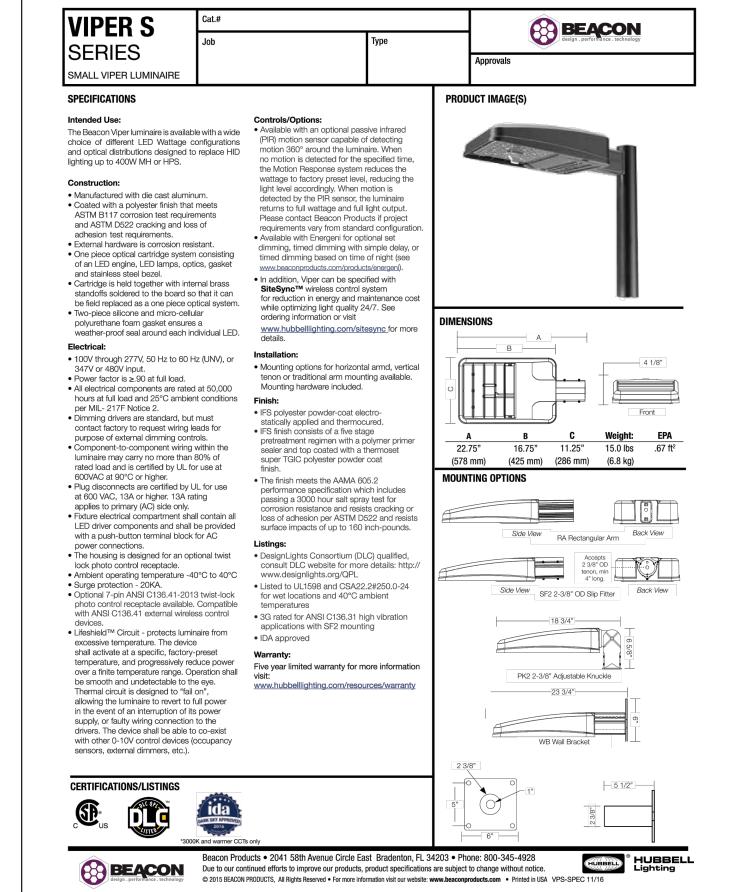

TYPE B

FIXTURE CUT SHEETS

SCALE: /

1"=30'-0"

NO. REVISION

DATE

DATE: FEBRUARY 22, 2017

DRAWN BY: GL

CHECKED BY: FR

PROJECT NO.: 16119

DRAWING TITLE:

PHOTOMETRIC

ENGINEERING, INC

Professional Engineers

& Lighting Consultants
34300 Gateway Drive, Suite 120
Palm Desert, CA 92211
0:760-340-9005 f:760-340-9100

S

PHOTOMETRIC

SHEET NO.:

NTS

E1.0