### Color/Material Board for:

# A Cultivation Facility For:

Kim Cultivation Facility
Little Morongo Road and Palomar Lane

#### **Mechanical Enclosure**


Rooftop mechanical equipment screens by 'Architectural Louvers' model 'V2KS with color to match C3



#### **Window and Door Frames**

Grey tinted spandral glass with thernally broken frames by 'Kawneer' and powder coated to match C1 below.



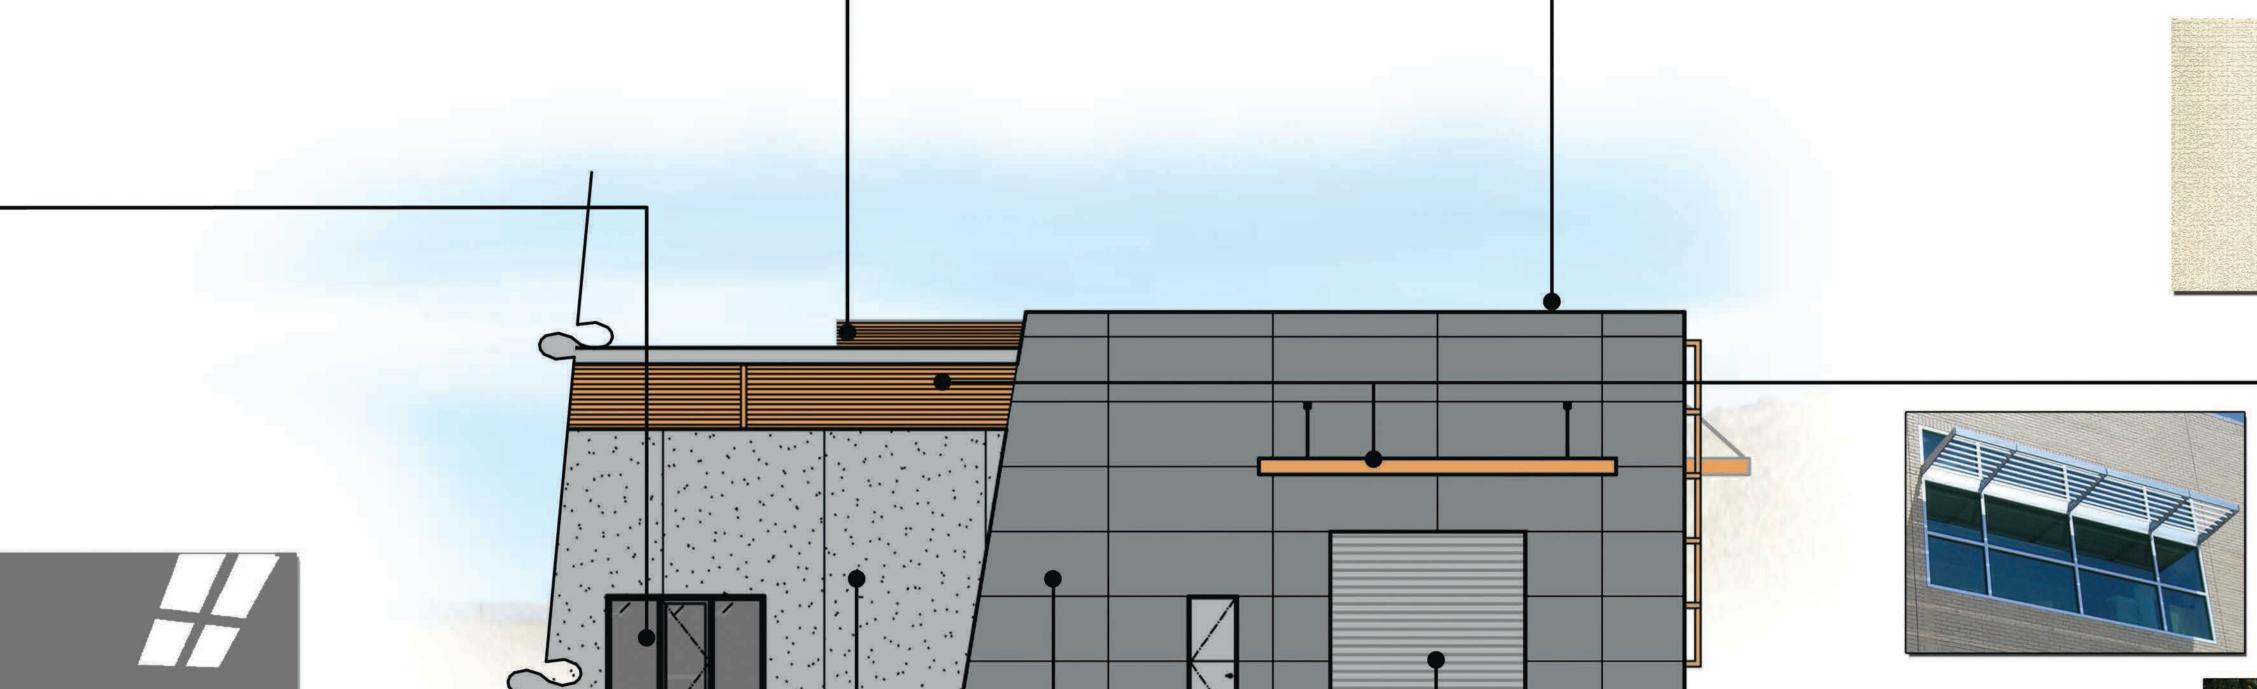

## Steel Awnings / Fascia

Roof to be ridgid foam with 'Firestone' UltraPly TPO membrane

in tan color or approved equal.

Roofing

Metal Fascia to be 'Atas Inc.' Metafor ribbed structural panels with color to match C3


Commercial Steel Awning with color to match C3

#### **Exterior Colors**

Recessed walls to have 3/4" - 1-1/2" cast in aggrigate with integral color to match C-2 from color palette below.

Exposed smooth Tilt—up wall panel to have paint to match C—2 from color palette below and to approved on a mock—up basis or approved equal.



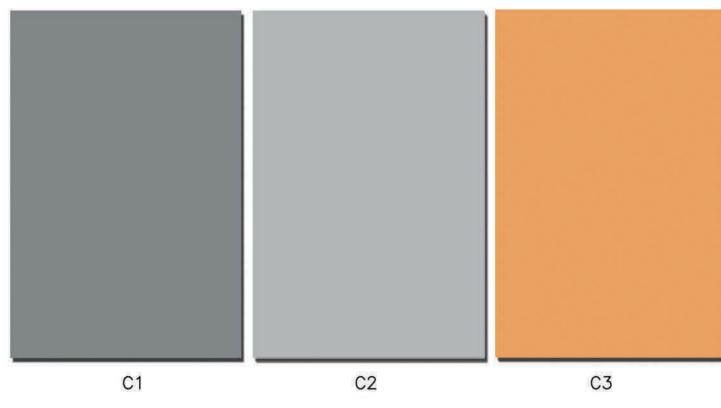

#### **Color Palette**

C1—Software # SW7074 (Field Color) C2—Online # SW7072 (Field Color)

C3—Adventure Orange # SW6655





Overhead Roll—up Doors to be by 'Wayne Dalton' or approved equal with color to match C1 or C2 depending on location.

Flush steel insulated exit door by "Steel Craft' or approved equal with color to match C1, or C2 depending on location



