


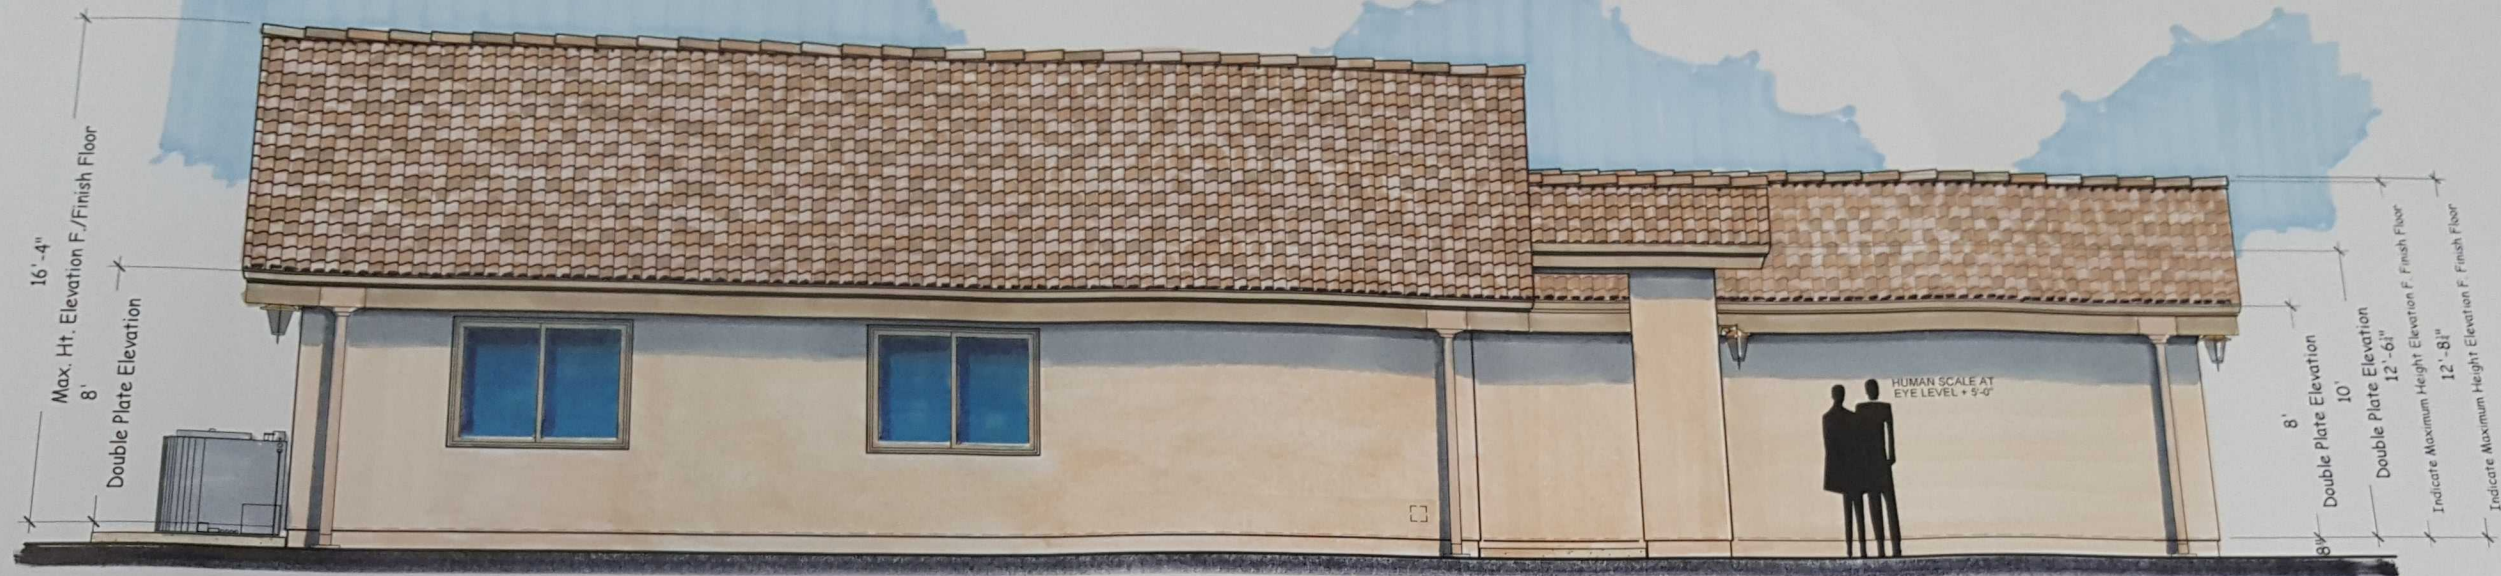

Left Side Elevation

Scale: 1/4"=1'-0"



Right Side Elevation

Scale: 1/4"=1'-0"