


## FIXTURE CUT SHEETS

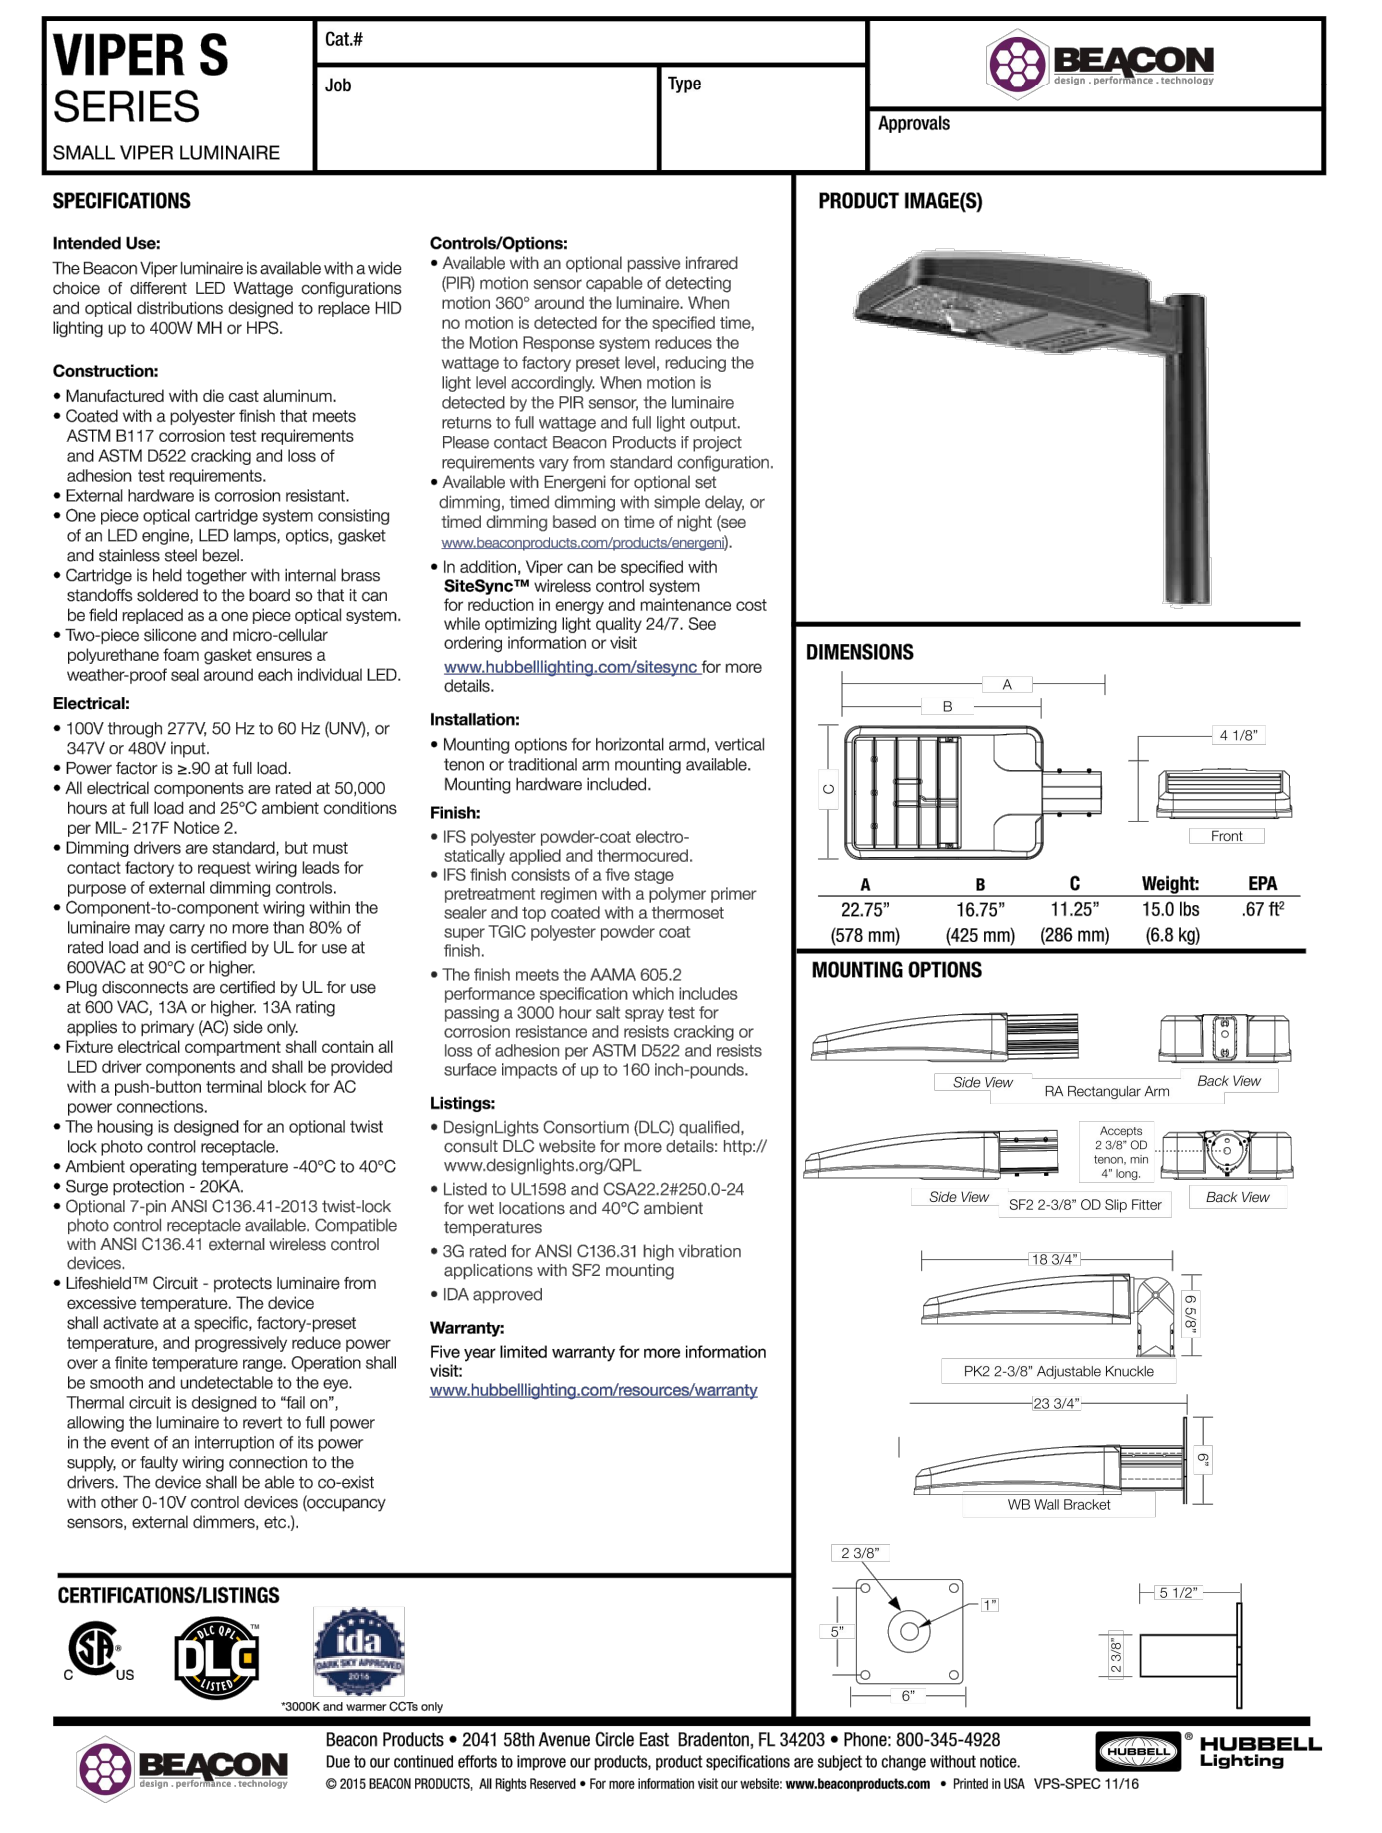

TYPE A



TYPE B

**M|R|C**  
ENGINEERING, INC.

Professional Engineers  
& Lighting Consultants

34300 Gateway Drive, Suite 120  
Palm Desert, CA 92111  
o: 760-340-9005 f: 760-340-9100

PROJECT:

PROJECT:

GUANG CULTIVATION FACILITY  
DESERT HOT SPRINGS

[illegible]

DRAWING TITLE:

DRAWING TITLE:  
PHOTOMETRIC  
PLAN

SHEET NO.:

# E1.0