



HIGHEST POINT IS 50'-0" ABOVE GRADE

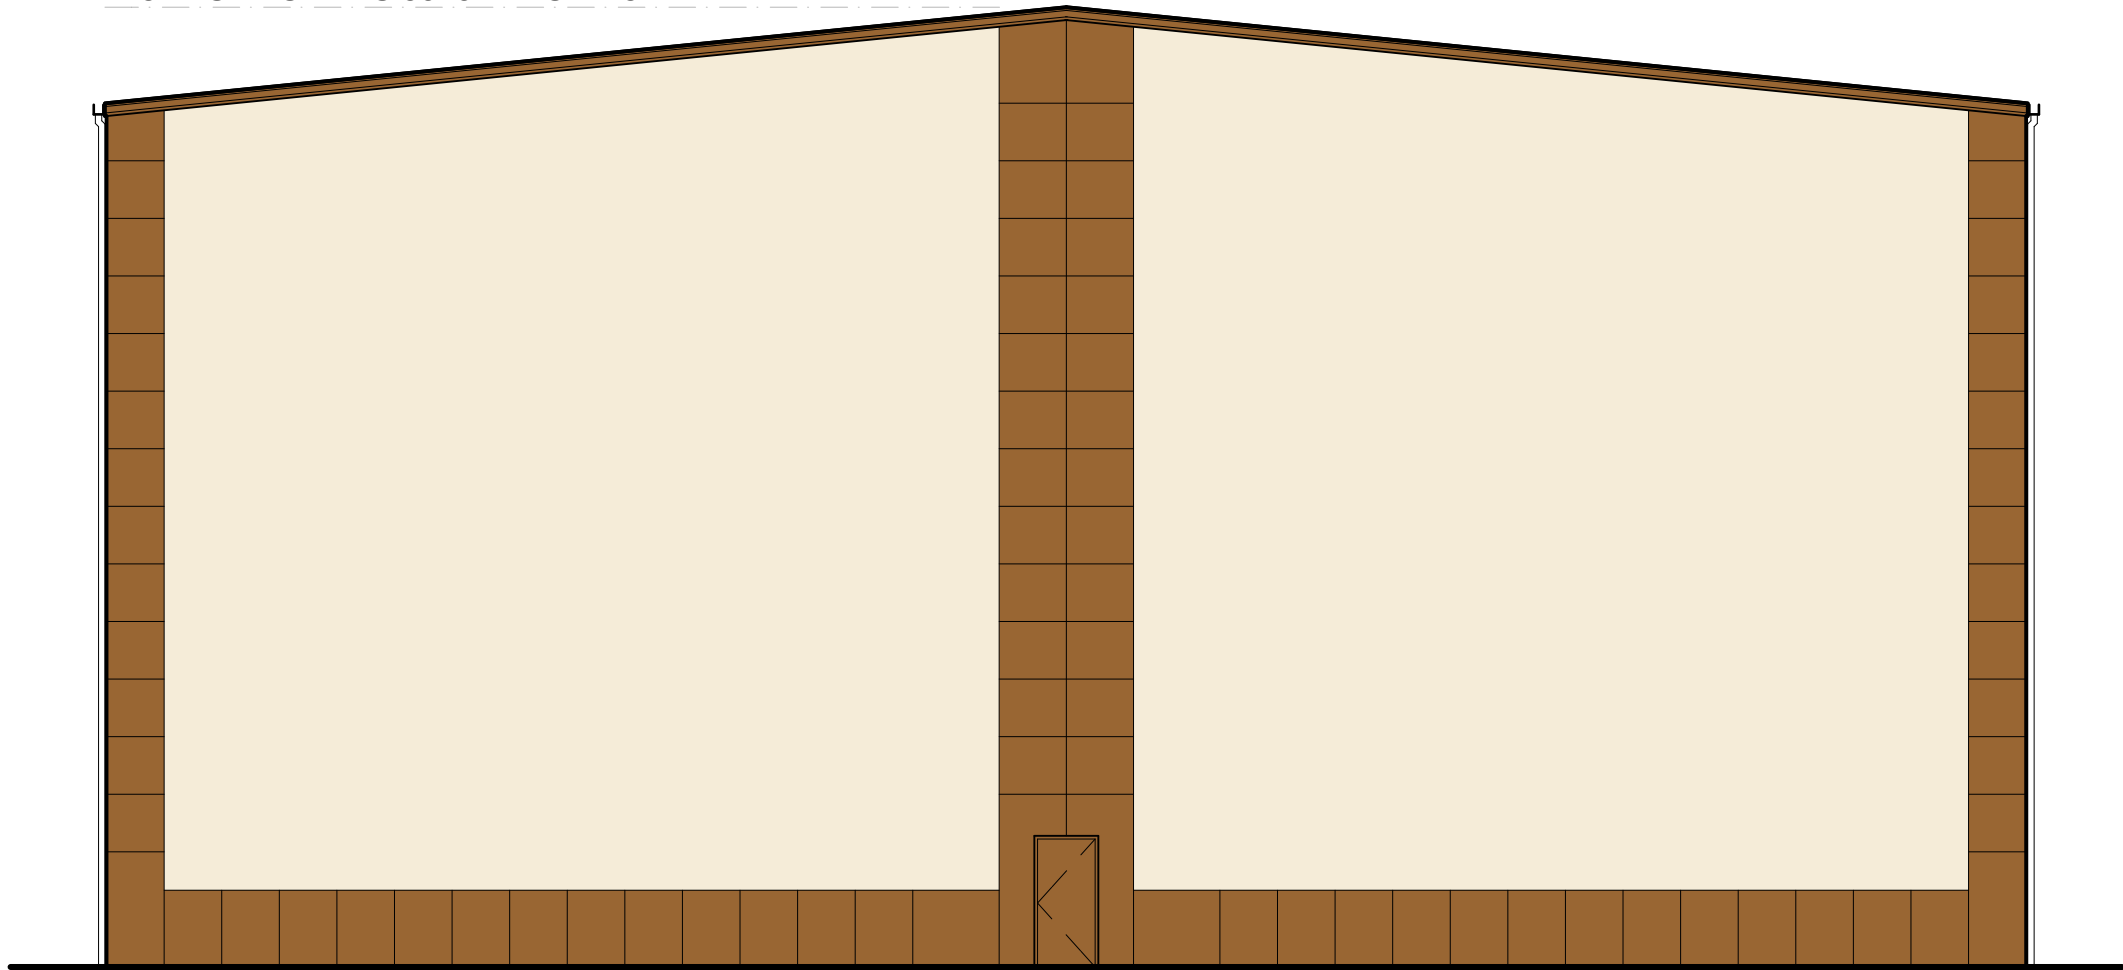


NORTH ELEVATION

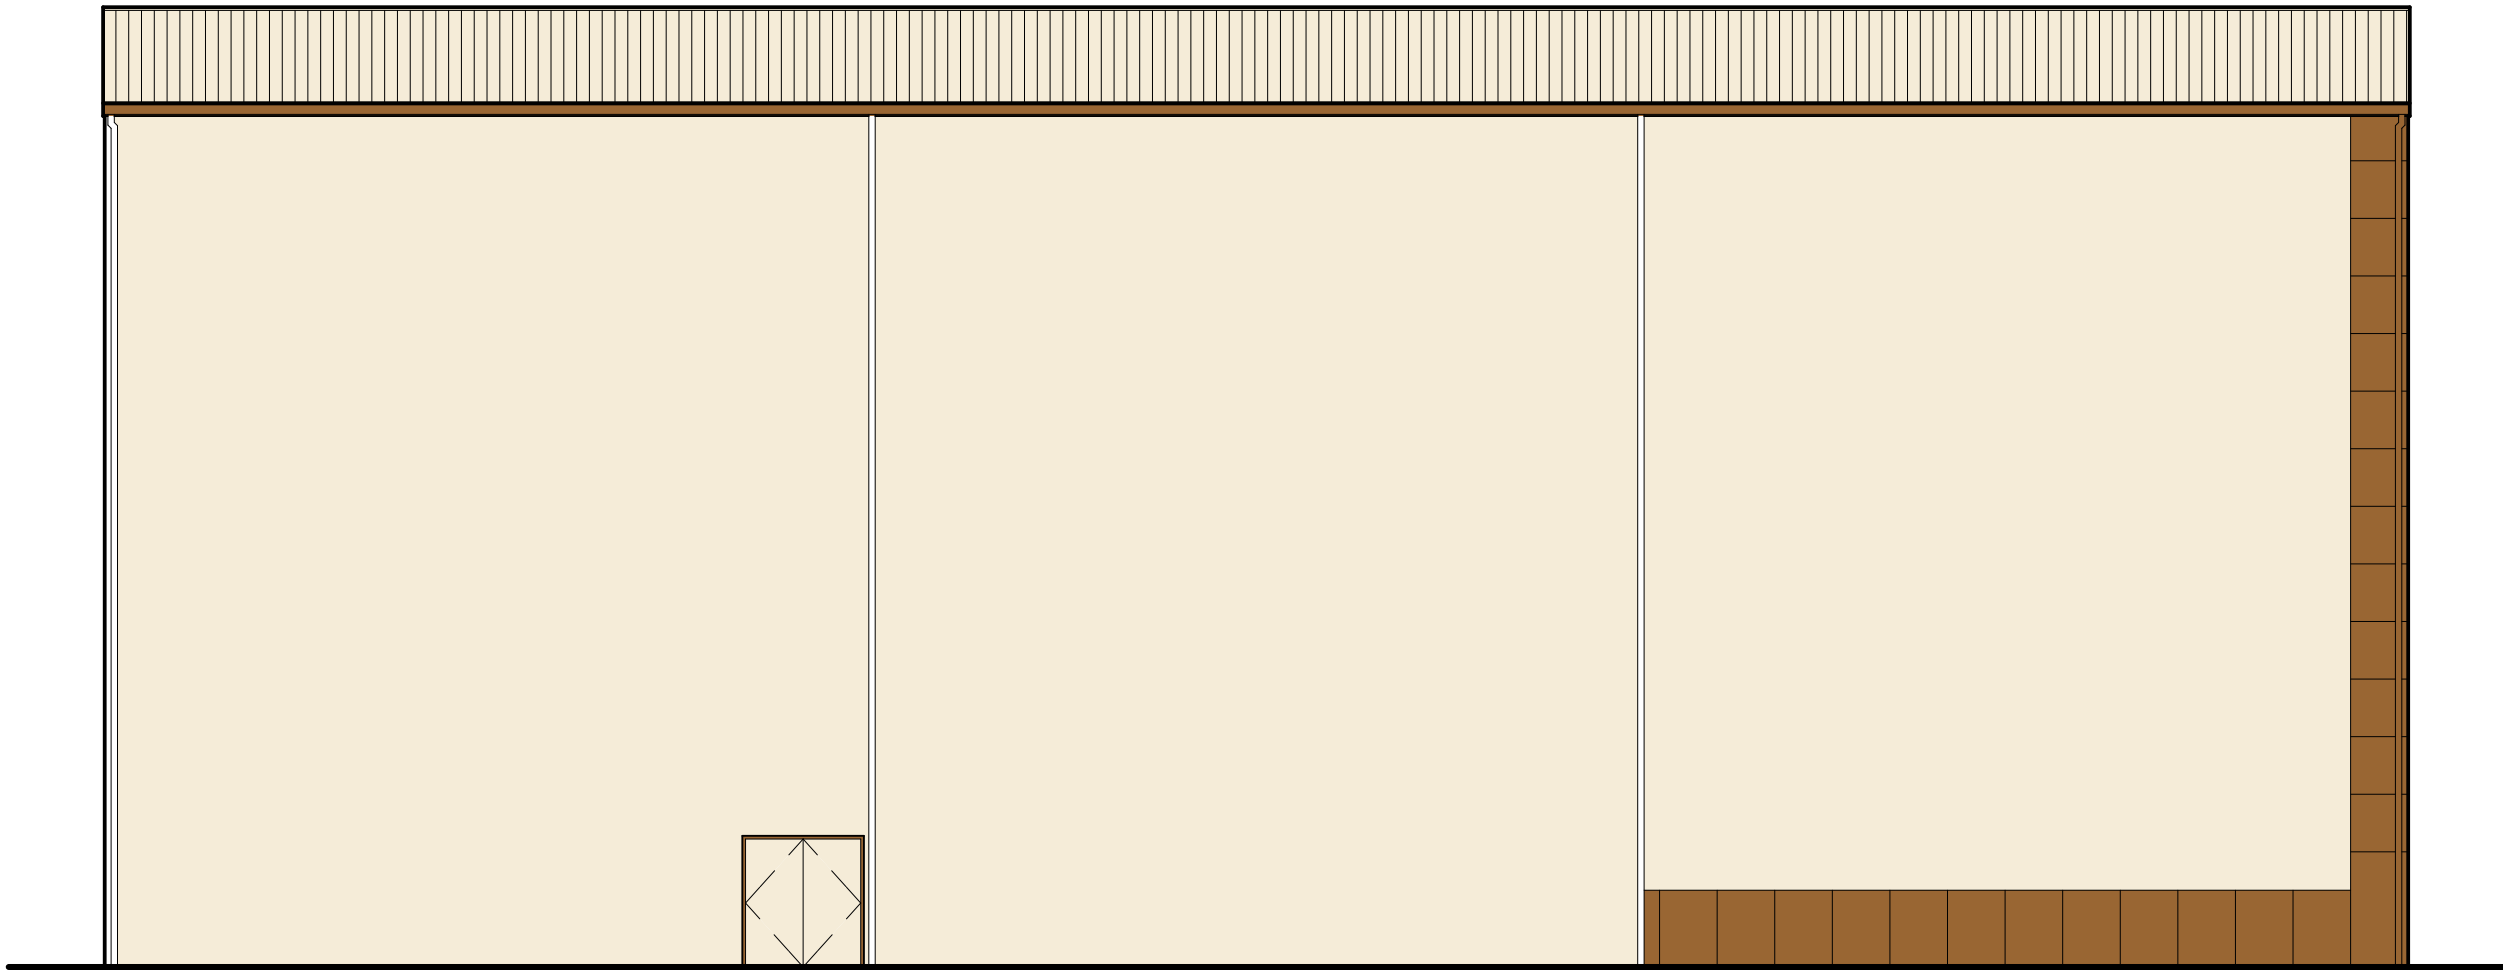


EAST ELEVATION


- "Stone Beige"
Metal Panels
- "Cinnamon Brown"
Metal Trim and Stucco Accents

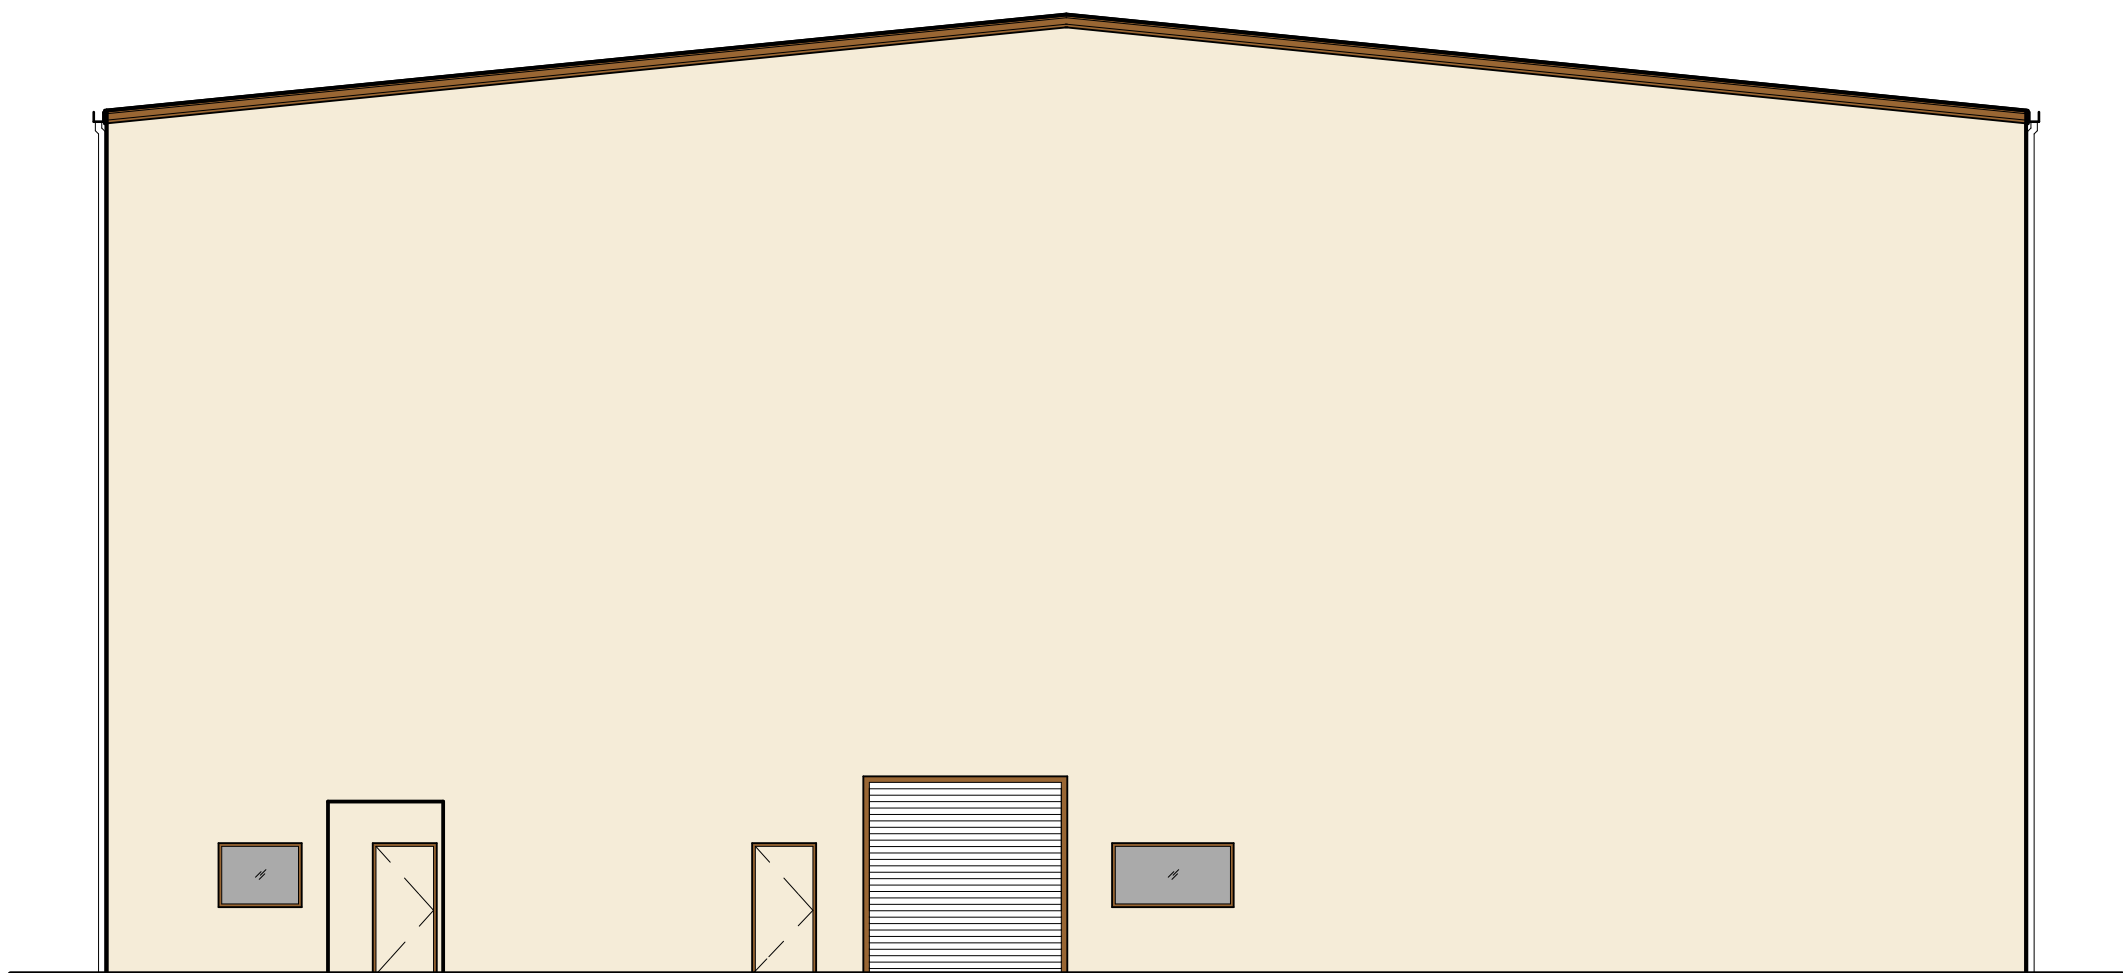


SOUTH ELEVATION

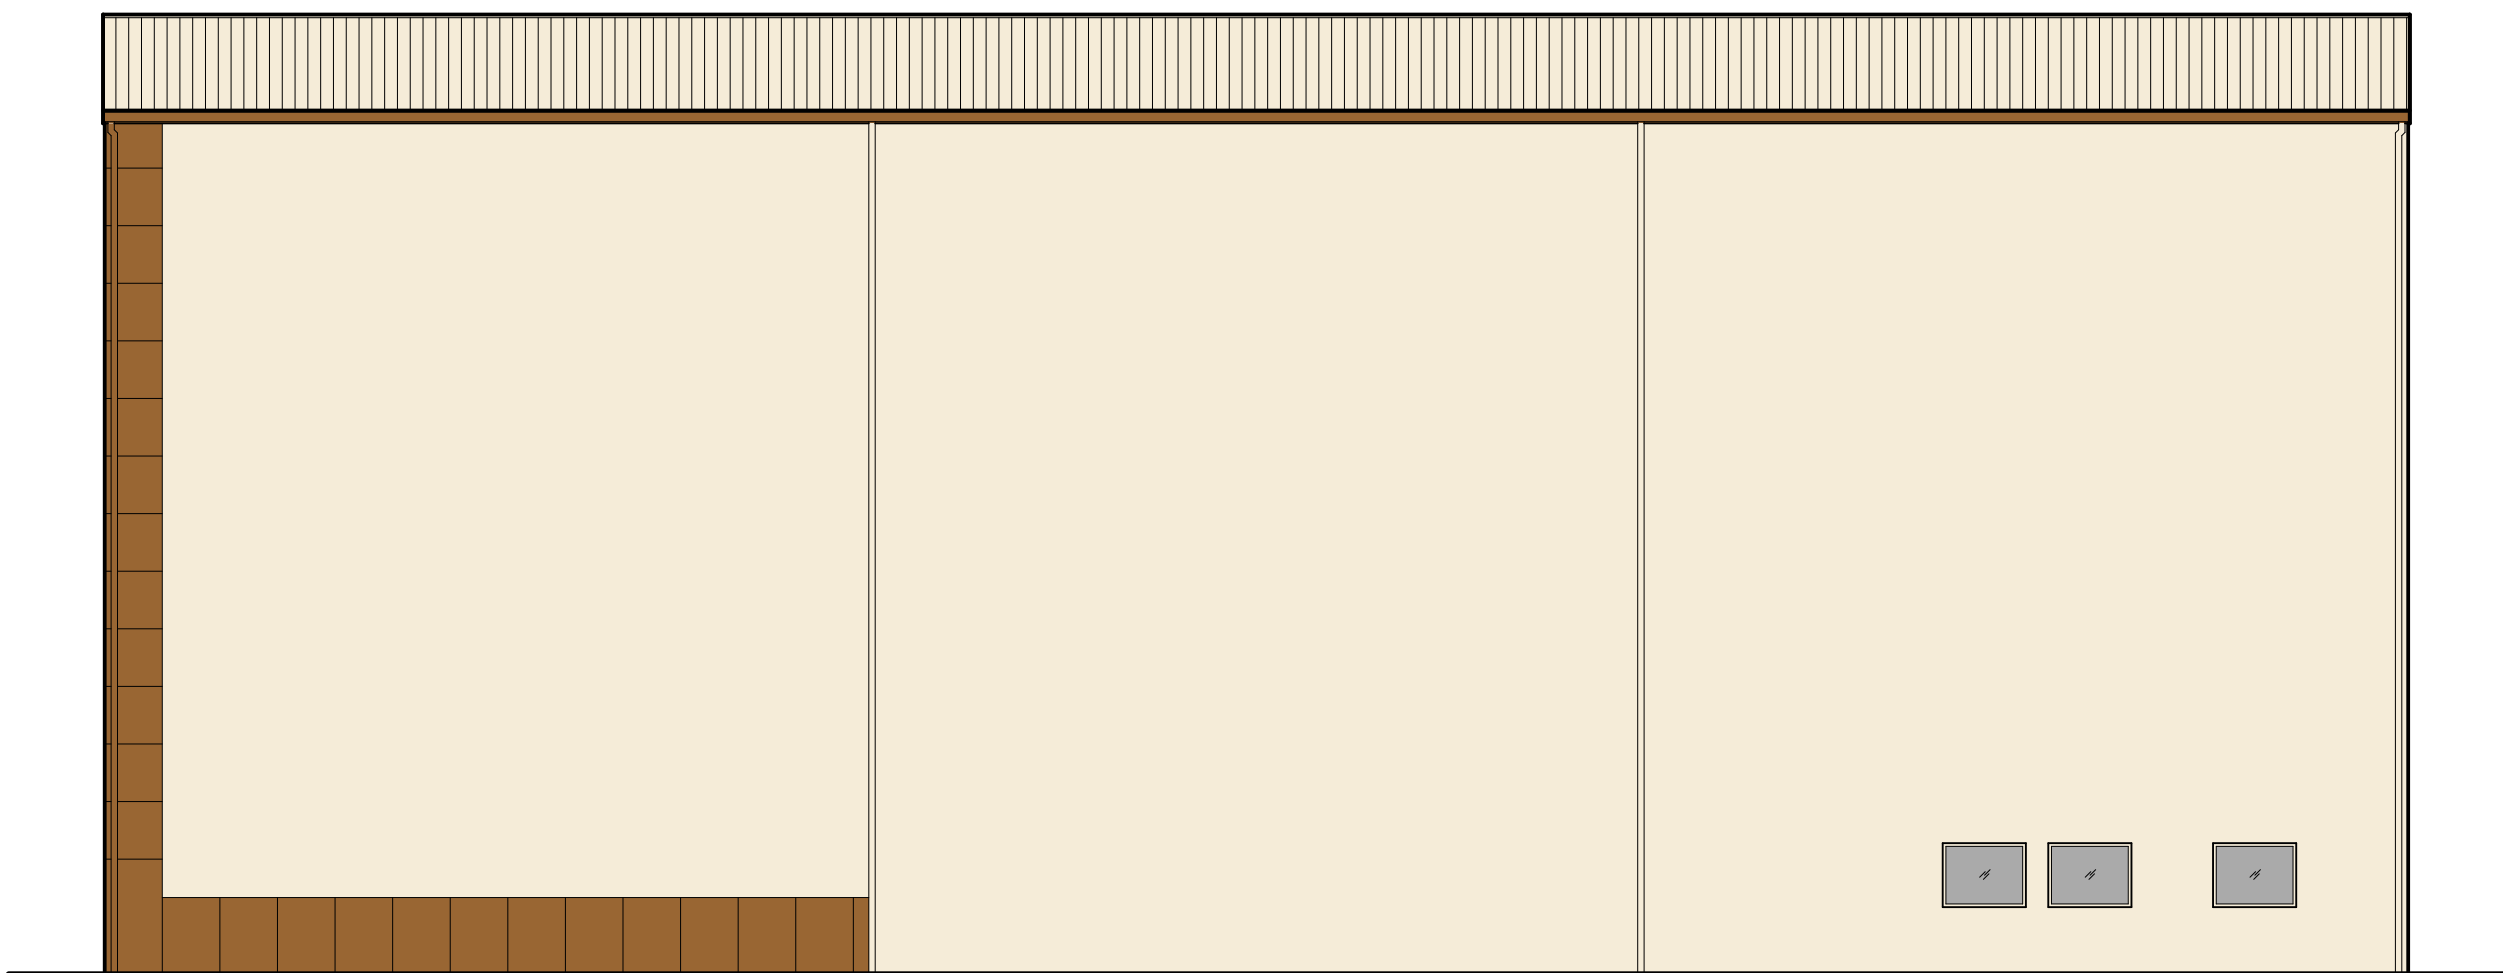


WEST ELEVATION

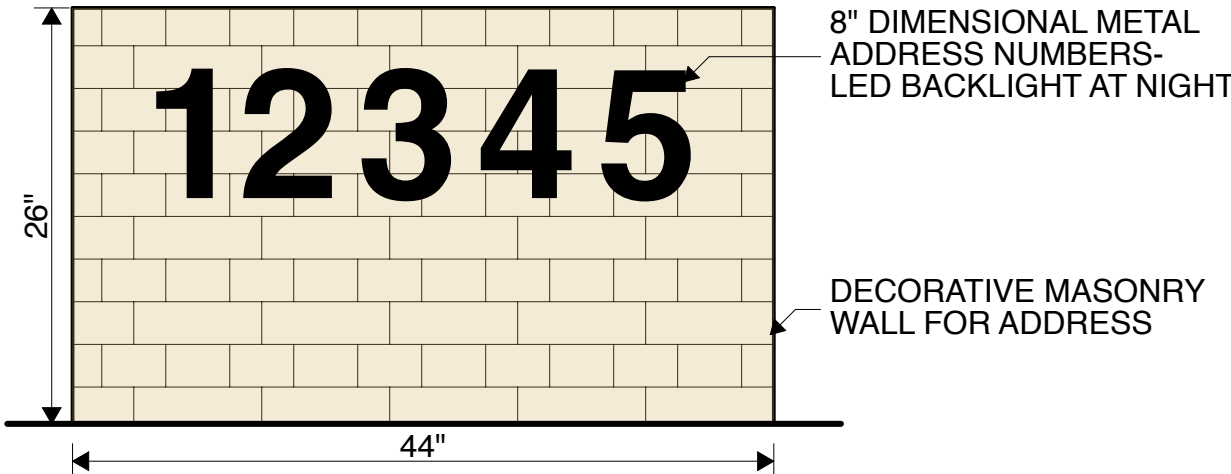


Street Sign 1" = 1'-0"

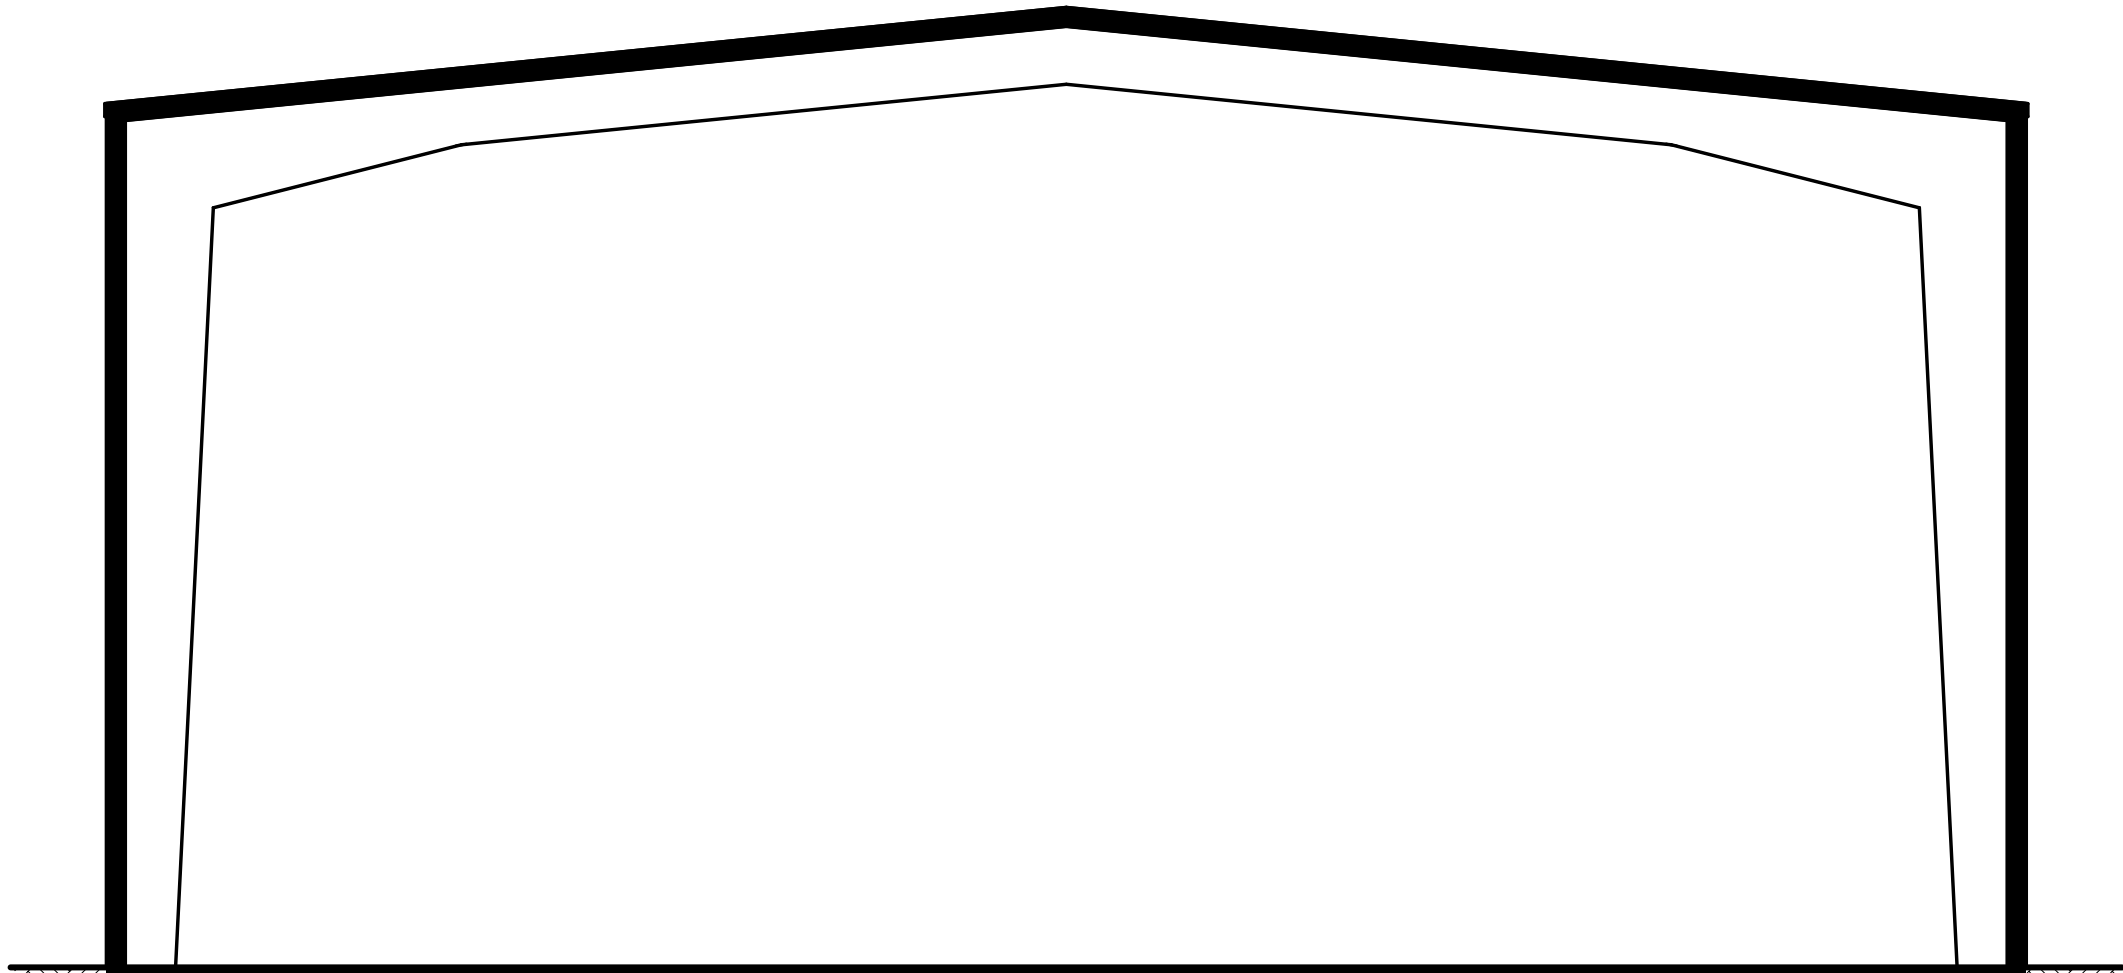

SHORT BUILDING SECTION

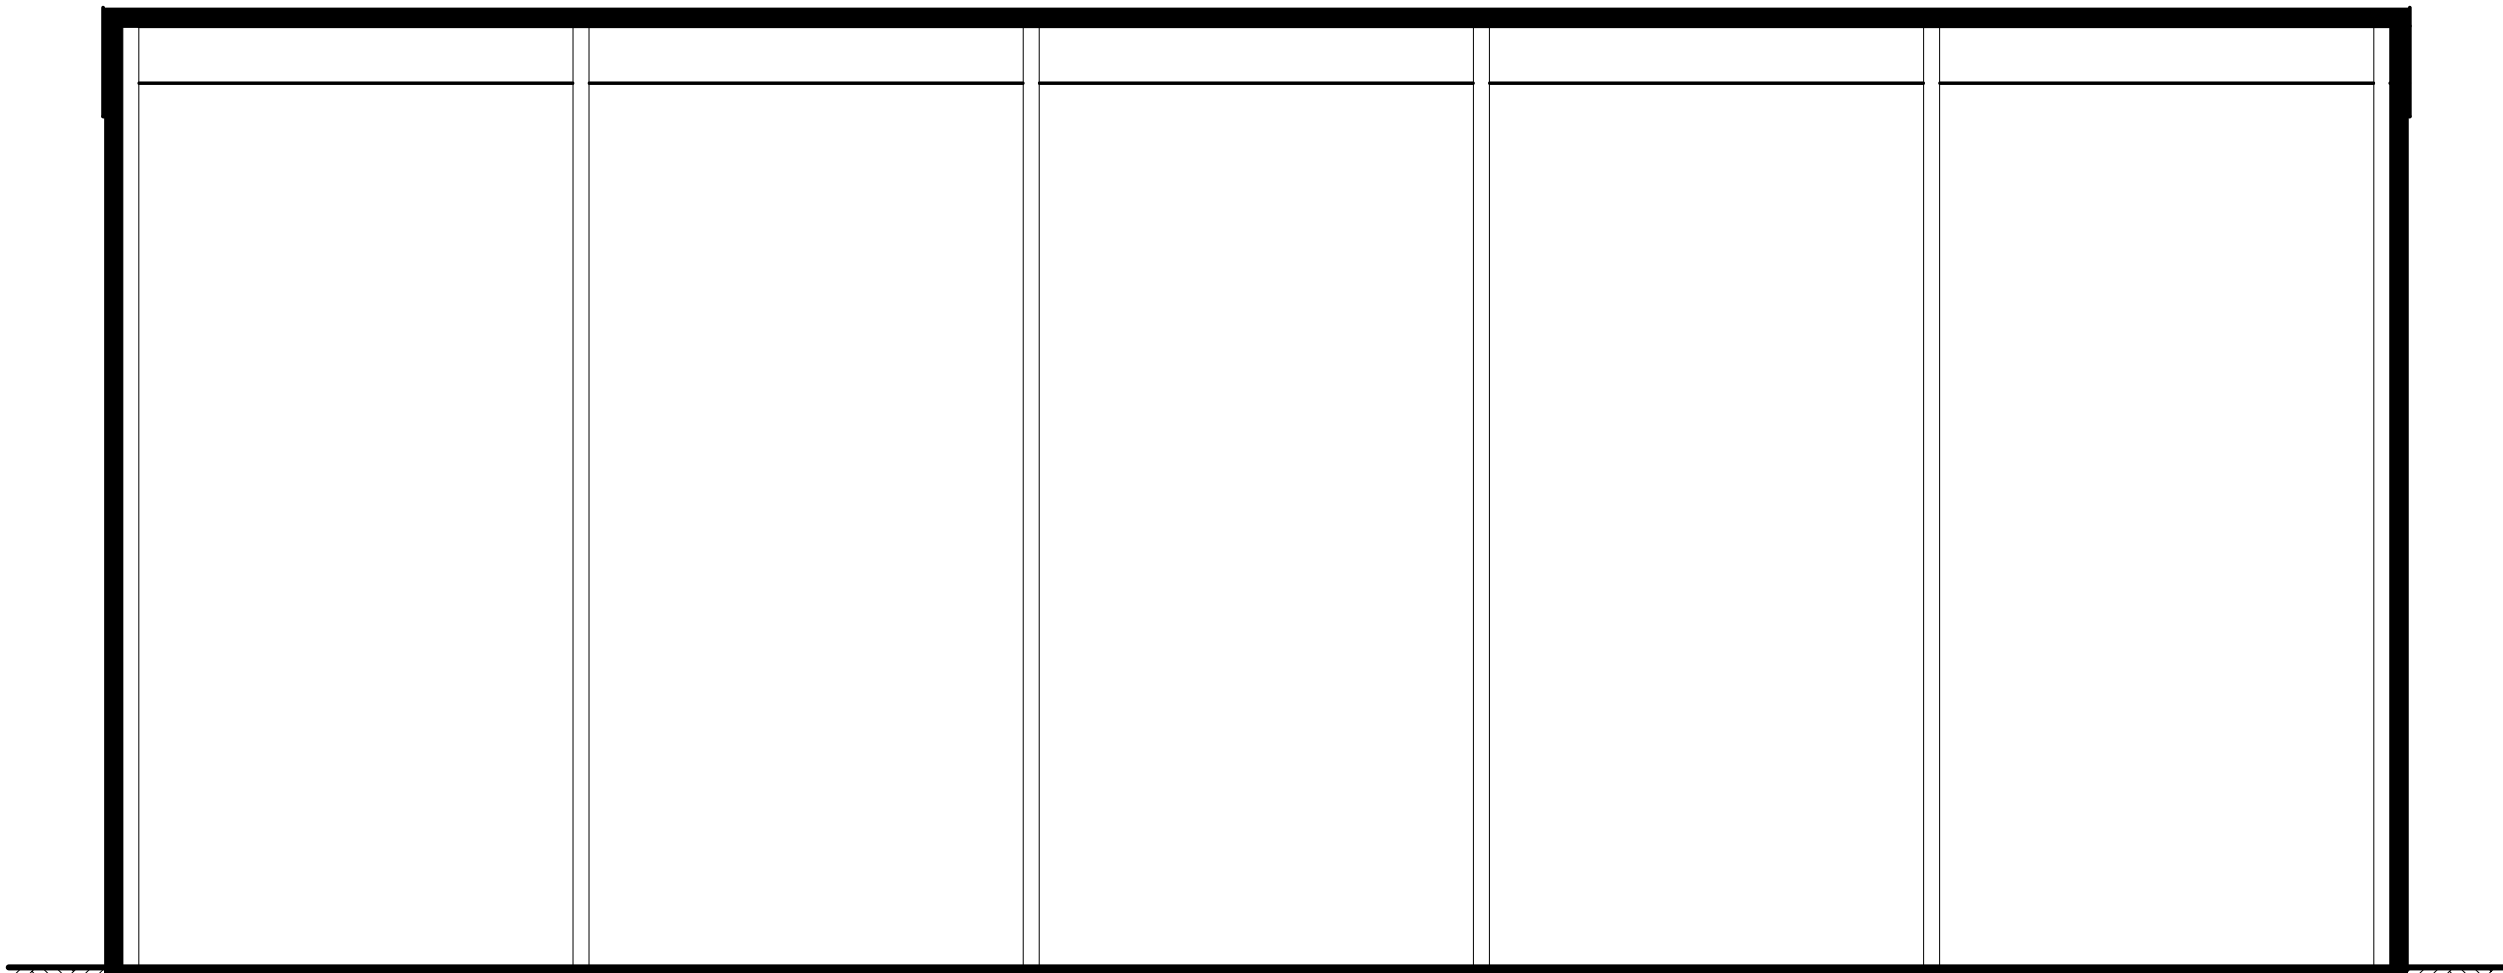

LONG BUILDING SECTION

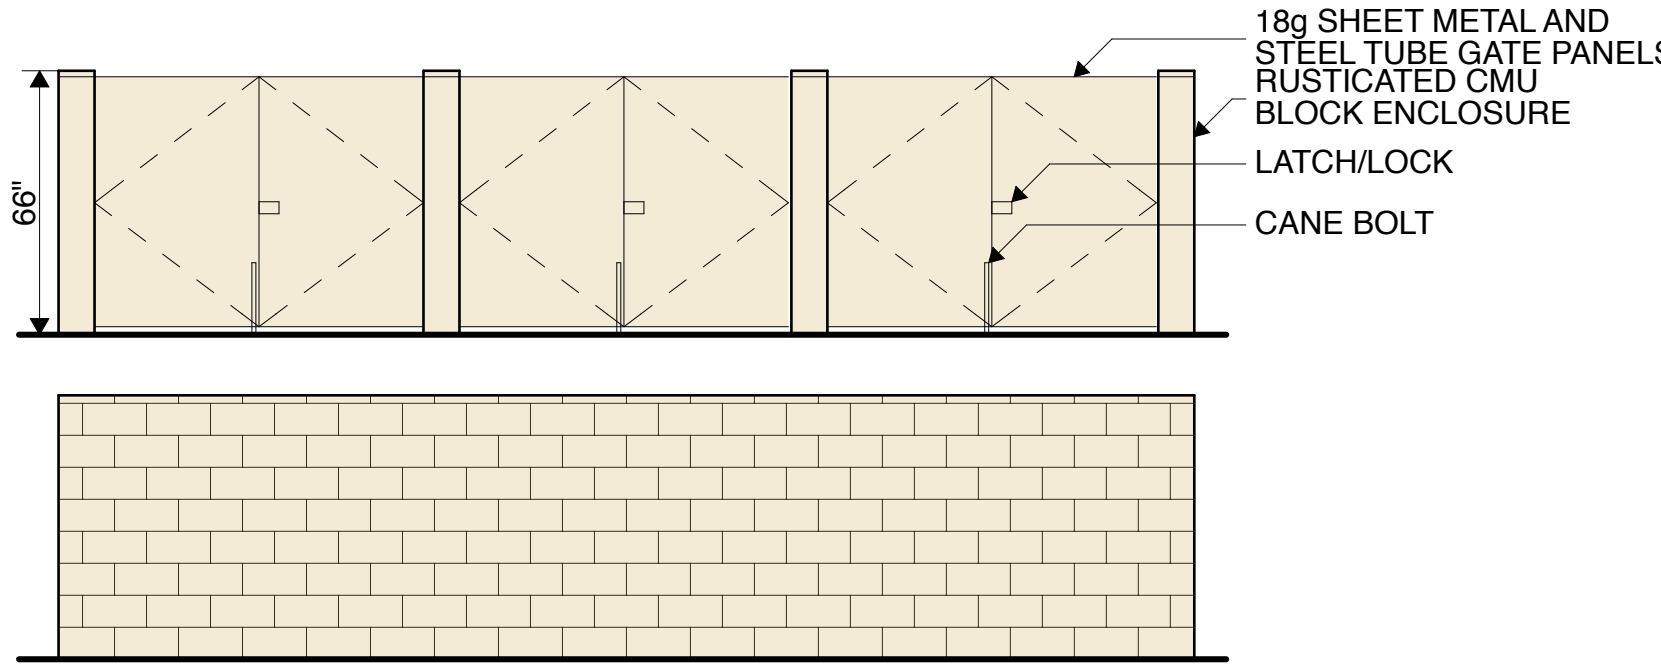

Trash/Recycle/Compost Enclosure Front and Back 1/4" = 1'-0"