



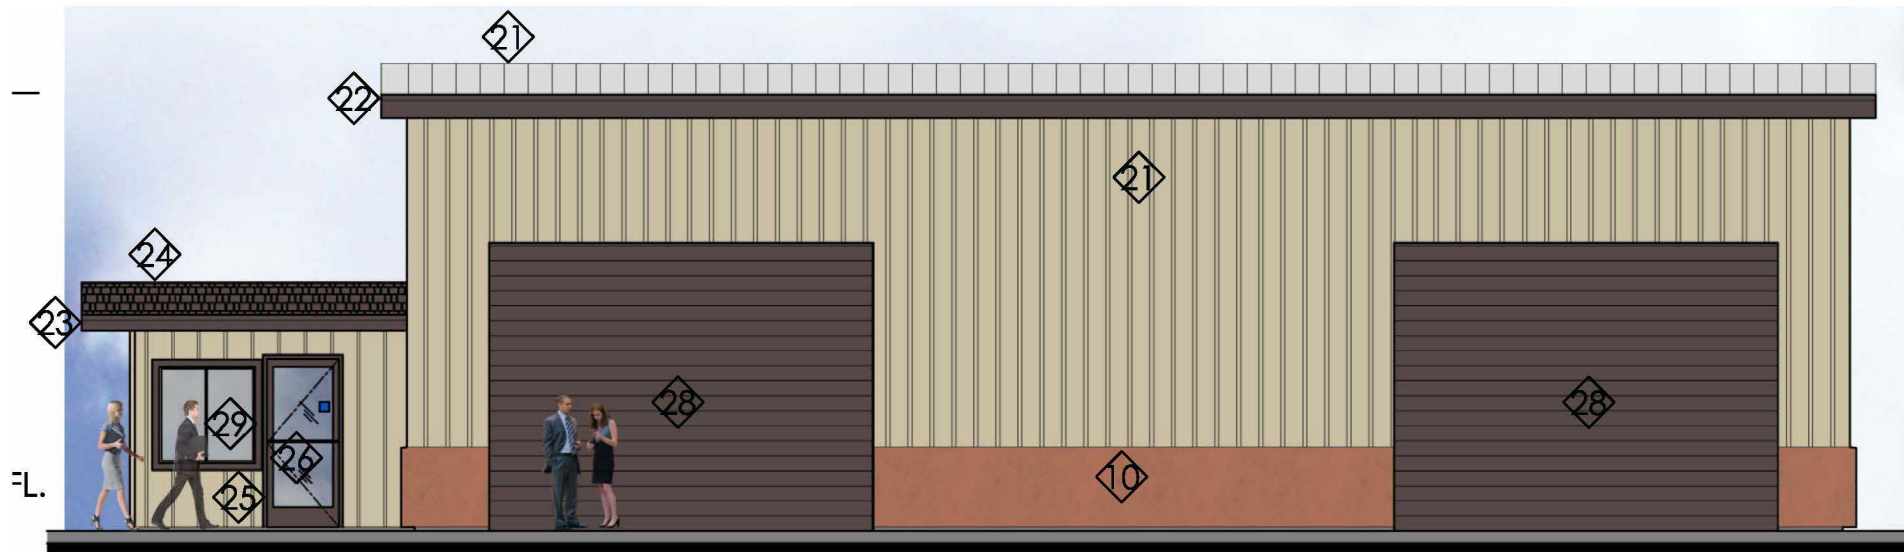


- 1 (N) MECHANICAL CHASE W/ 1/2" PLYWOOD PLATFORM
- 2 A/C WALL UNIT
- 3 ELECTRICAL SERVICE
- 4 ELECTRICAL PANEL
- 5 HEAT PUMP/ A/C UNIT
- 6 (N) 48"X96" MOVABLE GROW TRAYS ON TRACKS.
- 7 (N) STANDARD STALL
- 8 (N) ACCESSIBLE STALL
- 9 (N) LOADING ZONE
- 10 (N) 5'-0" X 5'-0" MIN. 2% CONC LANDING
- 11 (N) CONCRETE WALKWAY
- 12 (N) CONC WHEEL STOP
- 13 PROPANE TANK and BOLLARDS
- 14 50 TON COOLING TOWER
- 15 PUMP
- 16 1000 GAL. WATER STORAGE TANK
- 17 500 GAL. FOOD STORAGE
- 18 SECURITY CAMERA
- 19 SWAMP COOLER
- 20 NOT USED
- 21 RIBBED METAL PANEL
- 22 METAL FASCIA and GUTTER
- 23 2x WOOD FASCIA
- 24 COMP SHINGLE ROOF
- 25 WOOD SIDING
- 26 STOREFRONT ENTRY DOOR (BRUSHED ALUMINUM FINISH)
- 27 STEEL DOOR
- 28 ALUMINUM SEGMENTED ROLL UP DOOR. SEALED CLOSE
- 29 ALUMINUM WINDOW
- 30 (N) PLASTER WAINSCOT PANEL
- 31 STANDING SEAM ROOF
- 32 WALL A/C UNIT

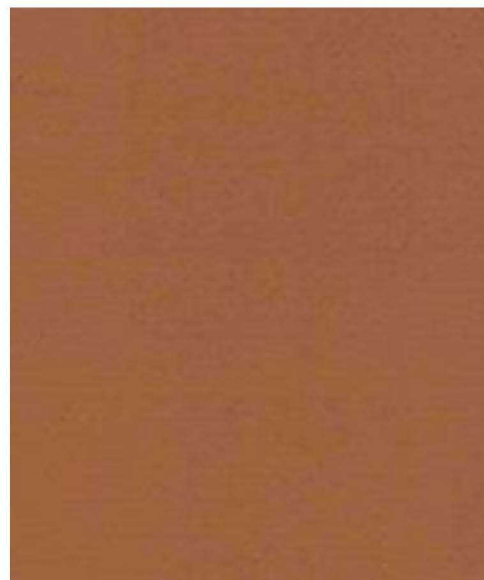


DUNN EDWARDS
125 "COPPER CANDY"



FRAZEE 8193M
"WINTER GARDEN"

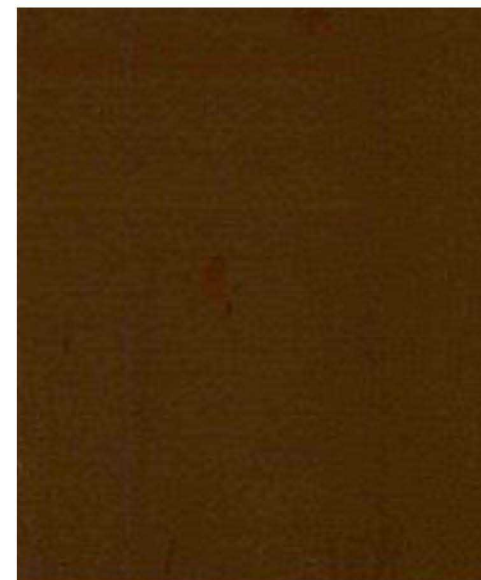

FRAZEE 8286
"BURNTSIDE"

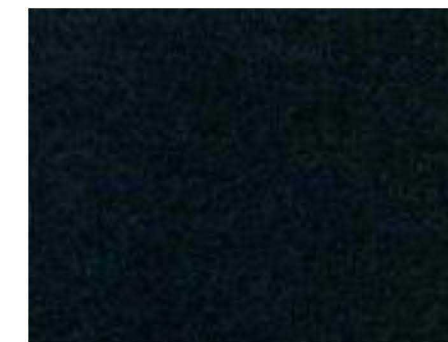

DARK BRONZE
STOREFRONT

SAN JACINTO LLC

303 BROADWAY, SUITE 204-1
LAGUNA BEACH, CA 92651
(949) 494-6629

Rx DHS HERBERY II / COLORS and MATERIALS

65090 / 65100 SAN JACINTO
DESERT HOT SPRINGS CA



ARCHITECTURE PLANNING INTERIORS
WILLIAM MASON ARCHITECT

3276 DAKOTA AVENUE
COSTA MESA, CALIFORNIA 92626
714.427.0688 EMAIL: Bill@WilliamMasonArchitect.com
17.003.00 8.9.17