




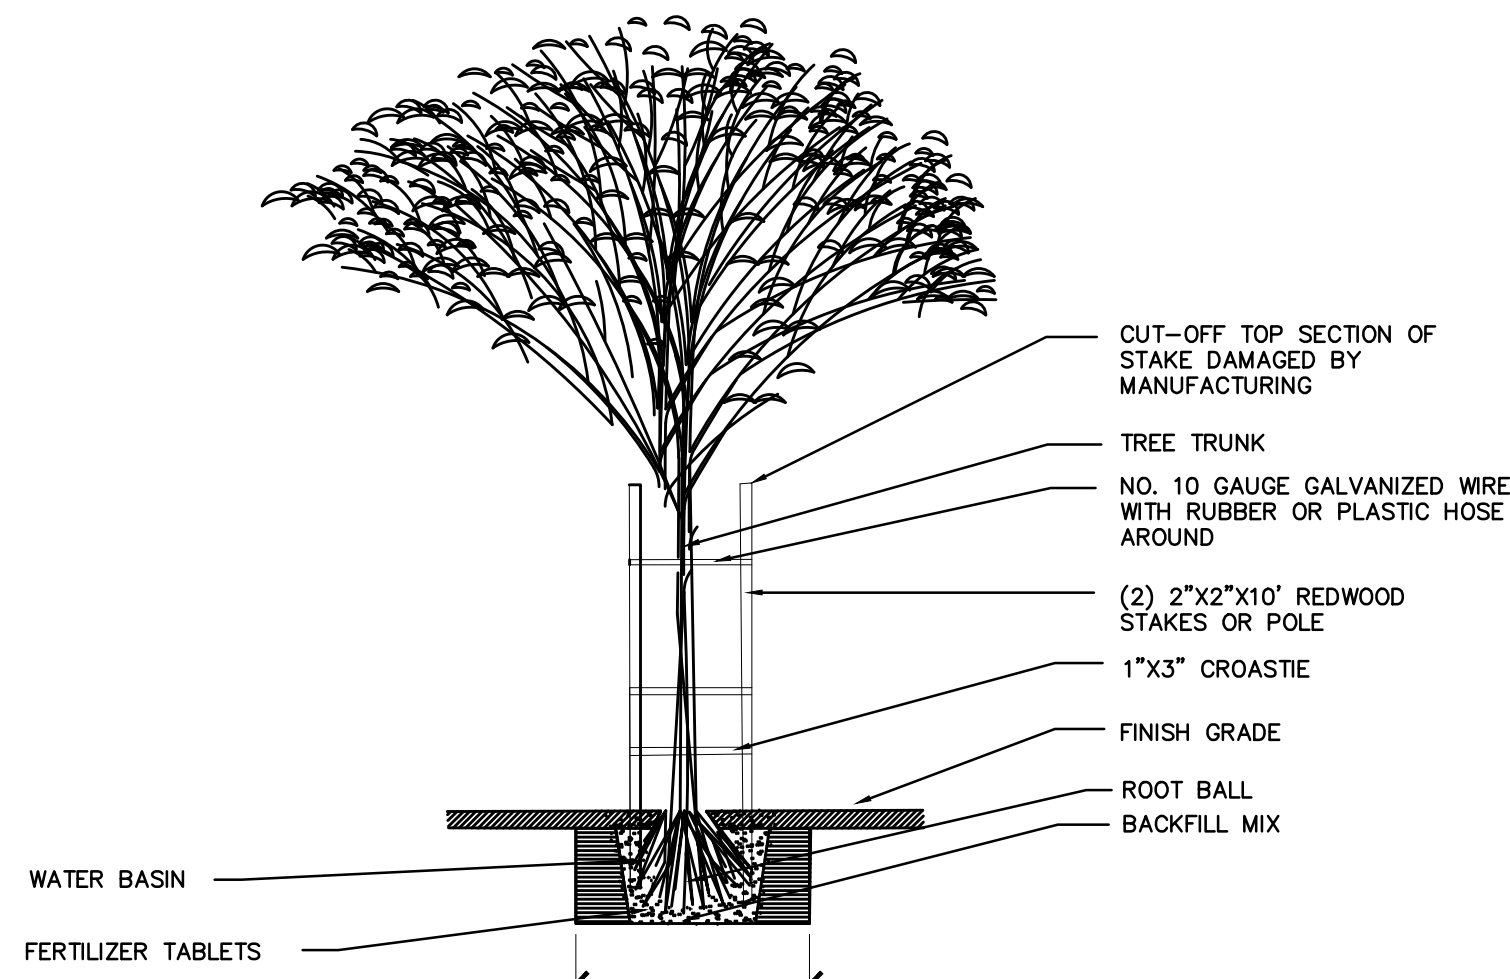


SINGLE STAKE TREE DETAIL

N.T.S.

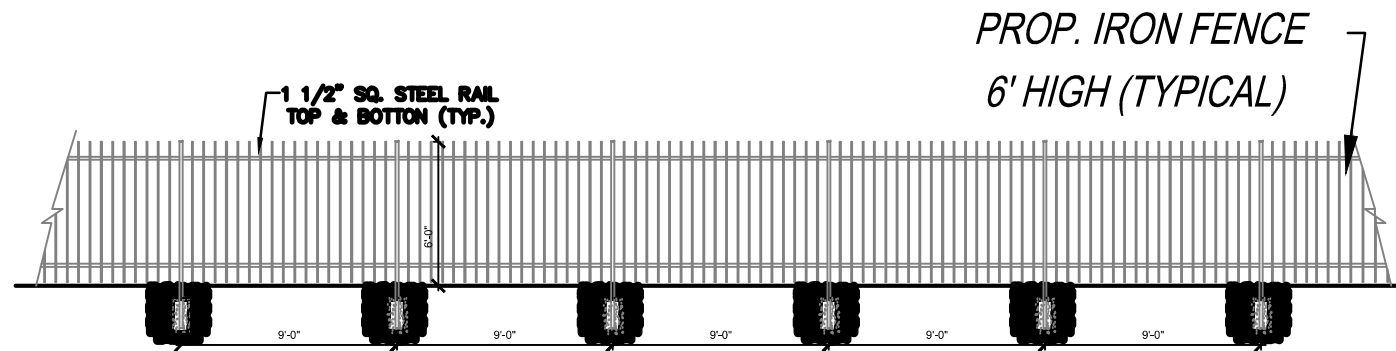


PROP. IRON FENCE NORTH SIDE

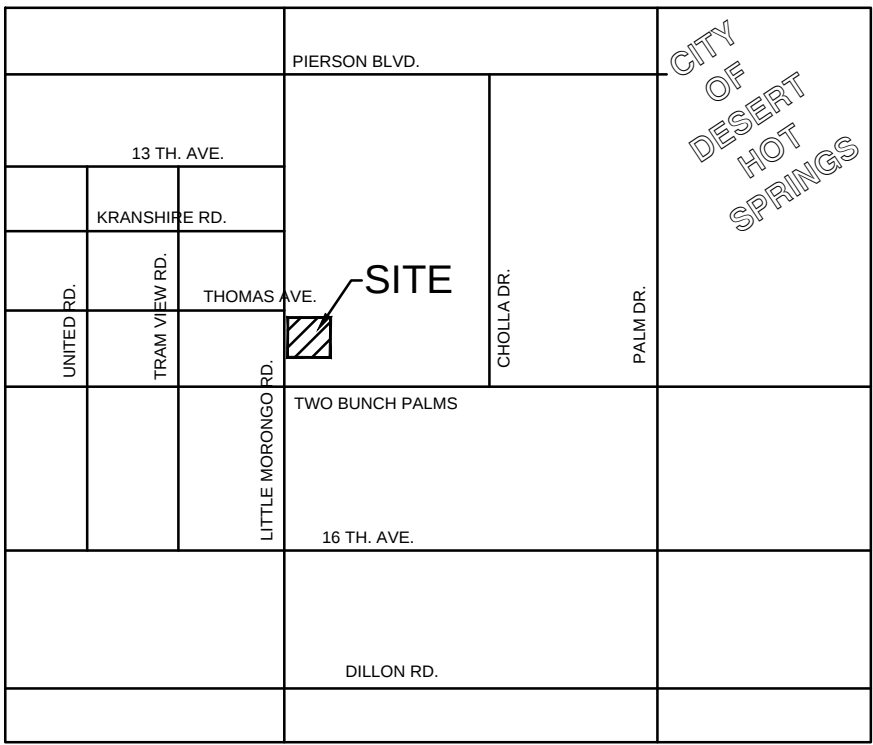
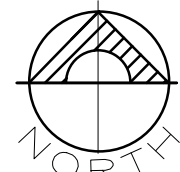


VICINITY MAP
N.T.S.

SYM	COMMON NAME	BOTANICAL NAME	SIZE	REMARKS	UNITS	WATER USAGE OF PLANS	PLANT FACTOR	EMITTER SIZE
TREES:								
PT	EX. PALM TREE	MEDITERRANUM PALM			12	M	0.5	SEE IRRIG. PLAN
ET	E. TREE	MEZQUITE			8	M	0.5	SEE IRRIG. PLAN
SHRUBS:								
RB	BOUGAINVILLEA	ROSENKA BOUGAINVILLEA	5 GAL.	STANDARD	10	L	0.2	SEE IRRIG. PLAN
COT	CROWN OF THORN	EUPHORBIA MILII	5 GAL.	STANDARD	10	L	0.2	SEE IRRIG. PLAN
C	CARISSA	CARISSA GRONDIOLARA	5 GAL.	STANDARD	10	L	0.2	SEE IRRIG. PLAN
RF	RUSSELLIA (FIRECRACKER)	RUSSELLIA Equisetiformis	5 GAL.	STANDARD	10	L	0.2	XB-10 PC 1032
MDEA	MEDIUM DESERT SPUN AGAVE	SPUN AGAVE	5 GAL.	STANDARD	10	L	0.5	XB-20 PC 1032
PIA	PARRY'S AGAVE	AGAVE PARRYI	5 GAL.	STANDARD	10	M	0.2	XB-10 PC 1032
LJ	LITTLE JOHN	DWARF CALLISTEMON	5 GAL.	STANDARD	10	L	0.2	XB-5 PC 1032
YL	YELLOW LANTANA	LANTANA NEW GOLD	5 GAL.	STANDARD	10	L	0.2	XB-5 PC 1032
PL	PURPLE LANTANA	MONTEVIDENSIS PURPLE	5 GAL.	STANDARD	10	M	0.5	XB-20 PC 1032
GBC	GOLDEN BARREL CACTUS	ECHINOCACTUS GRUSONI	5 GAL.	STANDARD	10	L	0.2	XB-10 PC 1032
GROUND COVER:								
GS	PALM SPRINGS GOLD SAND				8 TON.			
B	BOULDERS 12" to 24"				25			

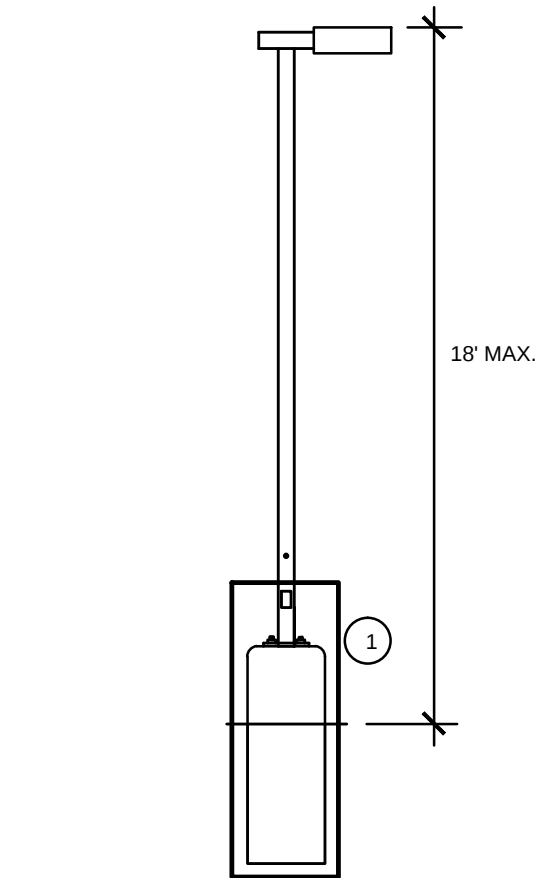

3 SINGLE HR HAMMER METAL NAIL, LIGHT 300 WATTS WITH SSSQUARE STRAIGHT STEEL 18" HIGH AND CONCRETE BASE 6" HIGH X 2" BASE

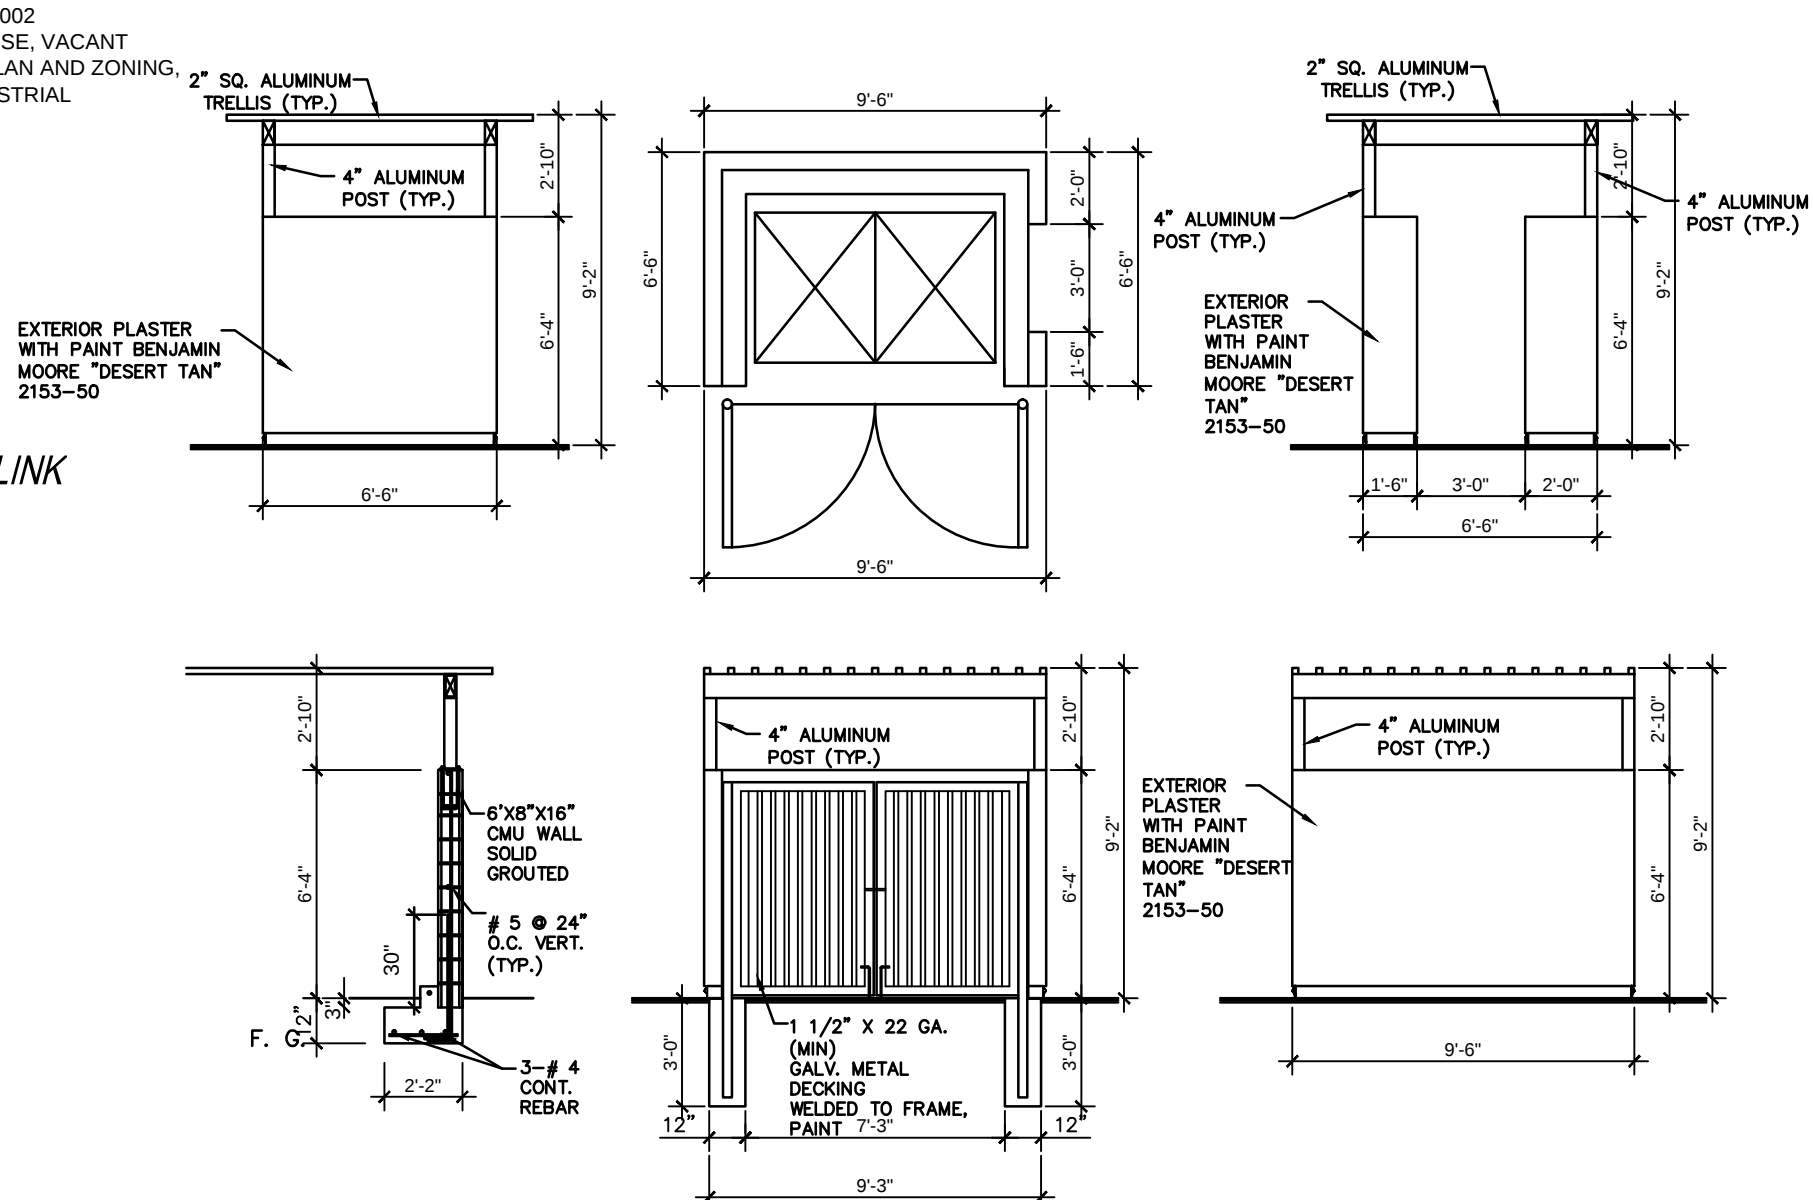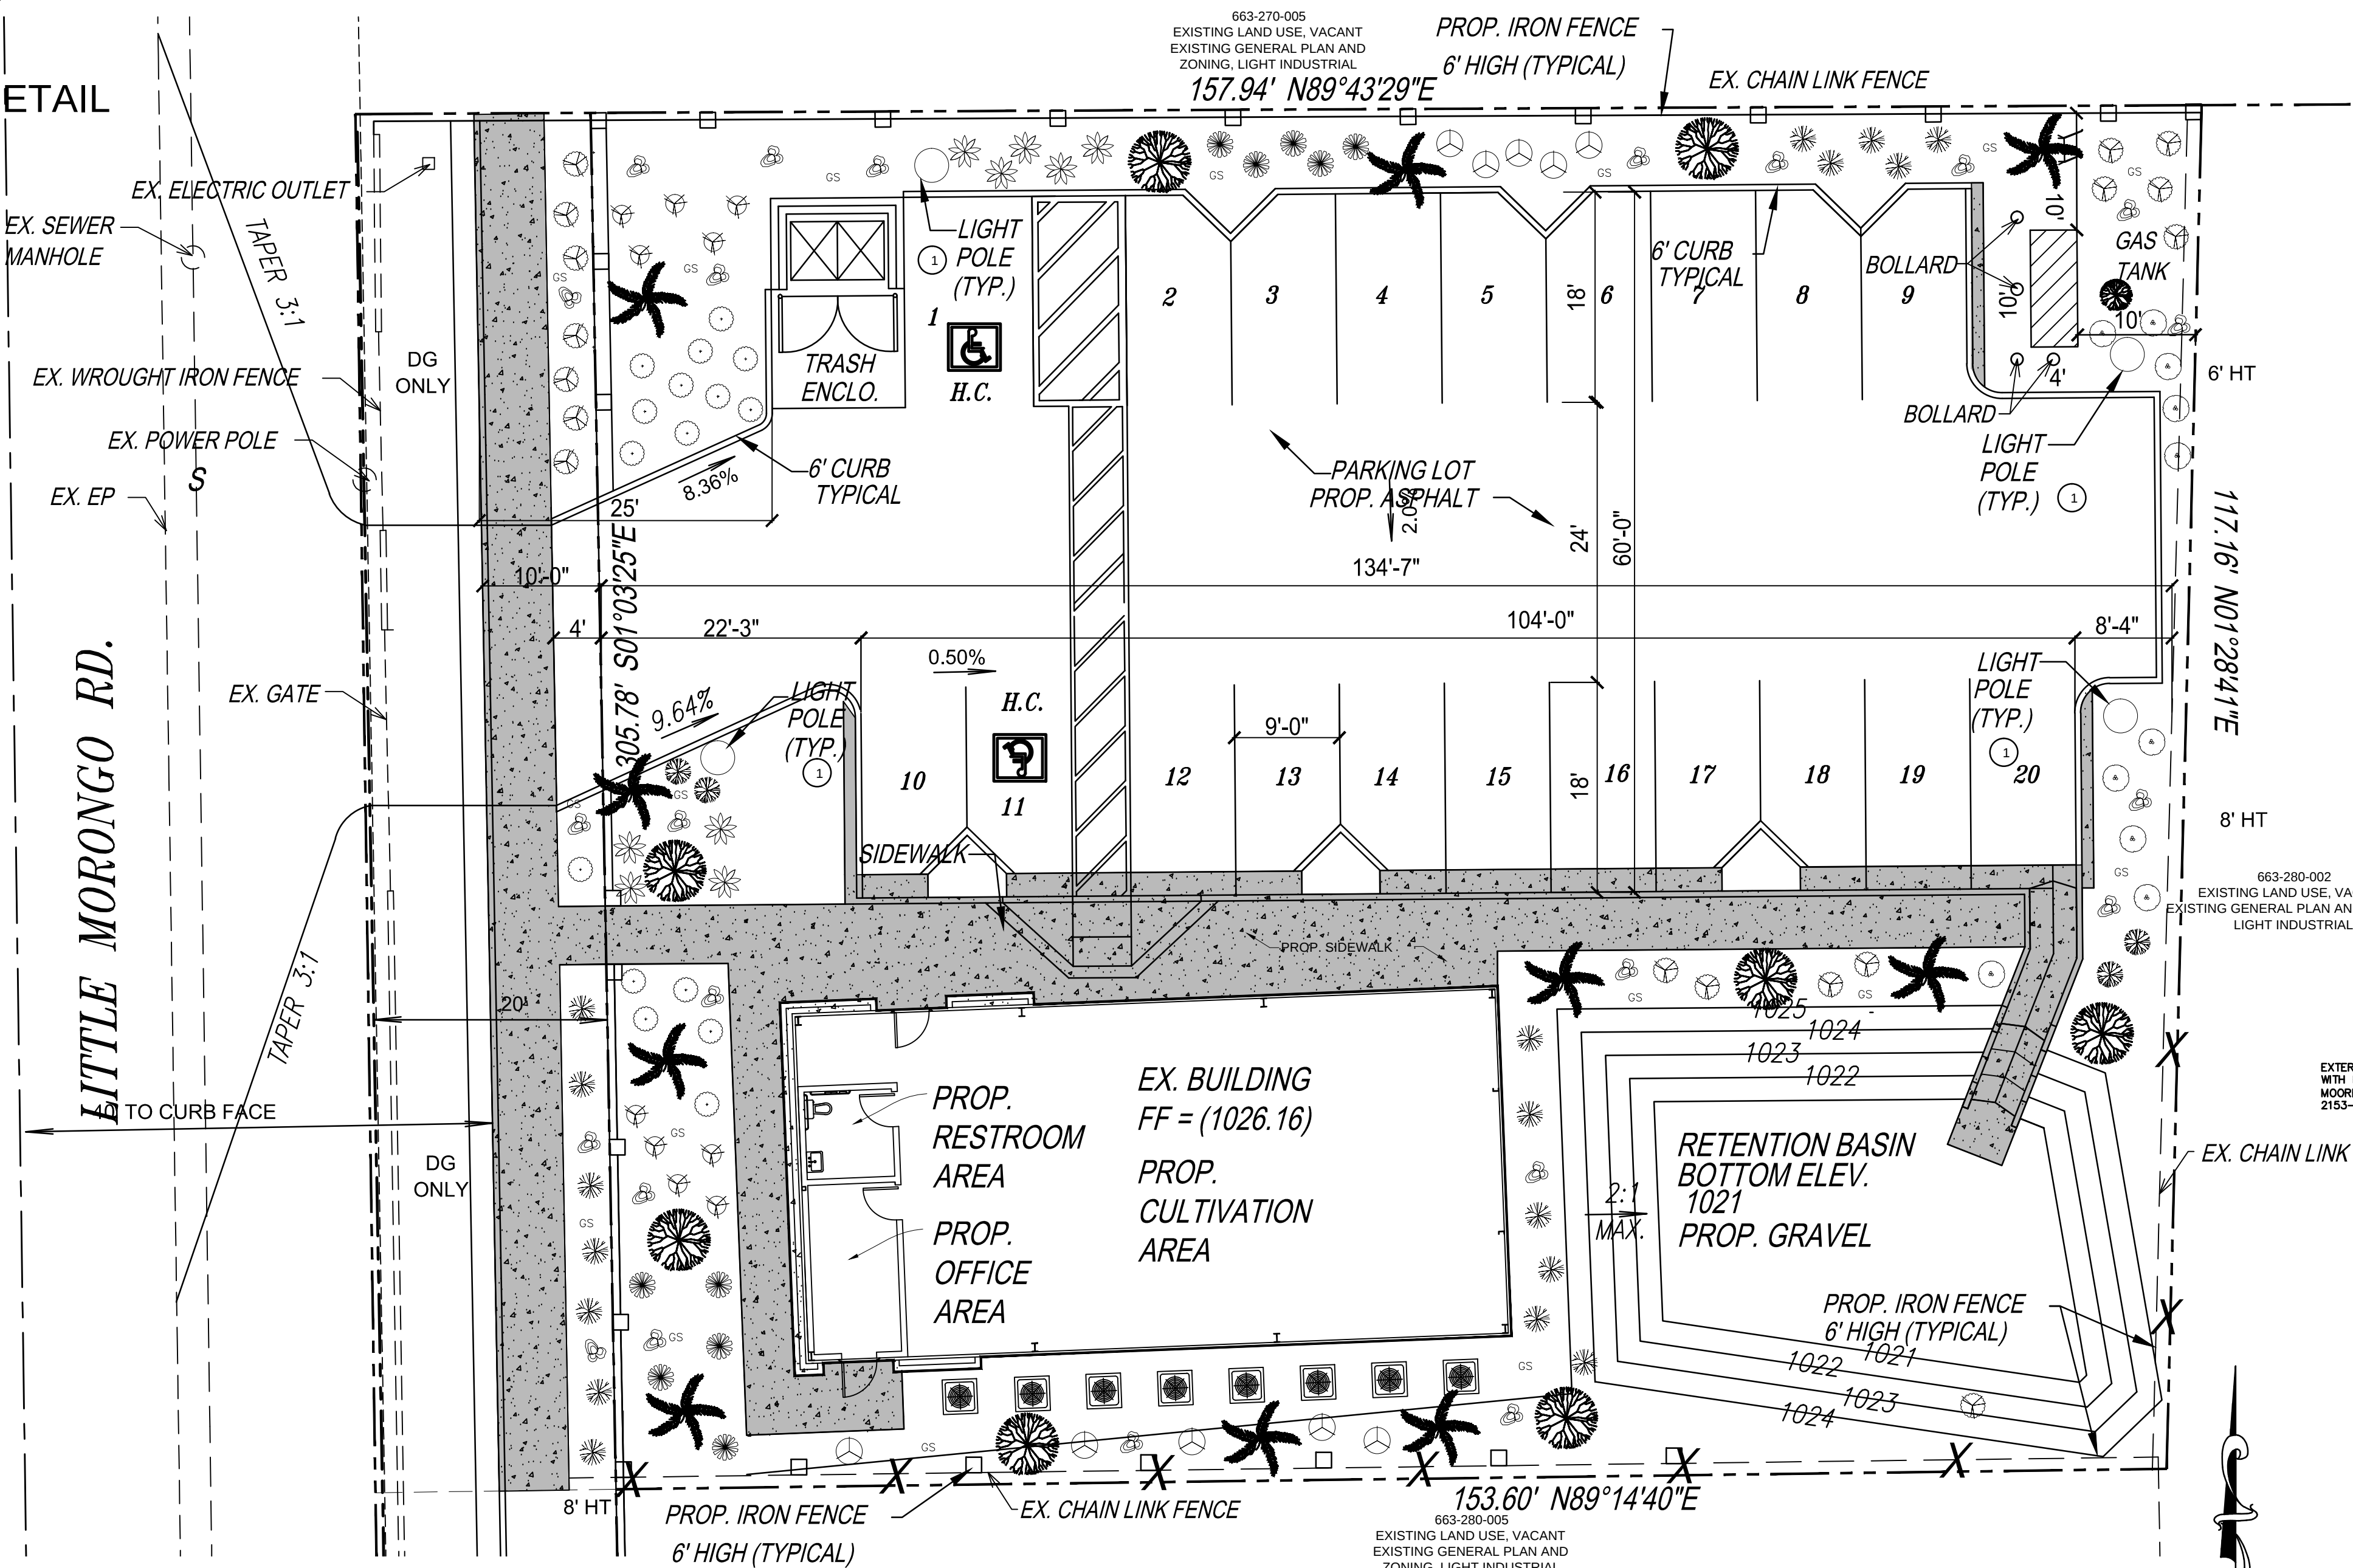

PROPOSED TRASH ENCLOSURE

SCALE 1"=10'



Underground Service Alert

Call: TOLL FREE 800-422-4133

TWO WORKING DAYS BEFORE YOU DIG

REVISION	

BENCH MARK NO.	603-58-68
ELEV.	

CITY OF DESERT HOT SPRINGS CONCEPTUAL LANDSCAPE PLAN 13500 LITTLE MORONGO ROAD DESERT HOT SPRINGS, CA. A.P.N.: 663-280-001		FILE NO.	SHEET 7 OF 7 SHEETS
		DWG. NO.	