

AGRICULTURAL ADMIN AREA	LOCATION	SIZE
6" Insulated Concrete Form (ICF)	Walls	12"
Stucco Finished Painted Light Gray		.75"
11" [280mm] Quad-Deck	Roof	14"
Concrete Finish Water Sealed		




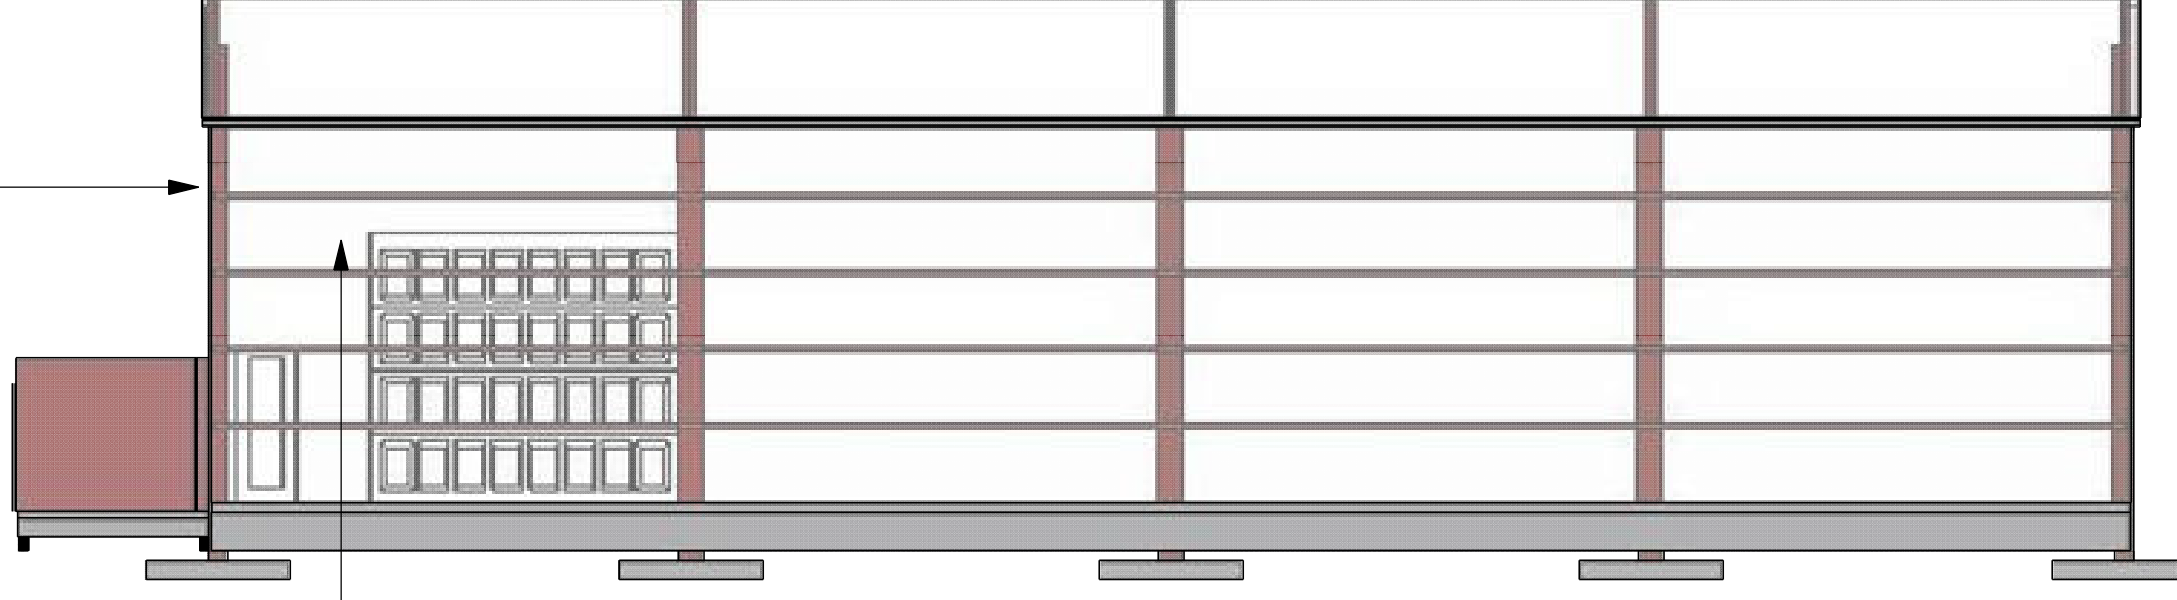
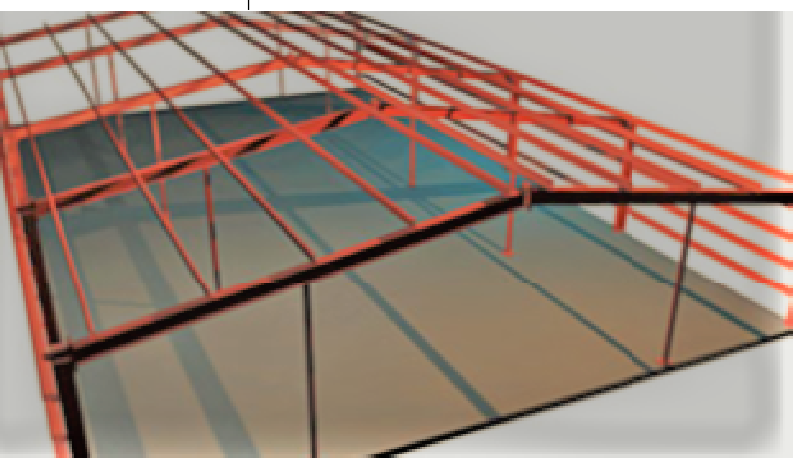



Wilson Industrial Doors • PO Box 246
Franksville, WI 53126
info@wilsondoors.com • www.wilsondoors.com
800-558-5974 • Fax: 262-835-2660
Premier™ Bi-fold Door
• DOOR FINISH – Standard door finish is Mill Finish Aluminum.



CDF Distributors:
Front Door to Greenhouse
& Administrative Area
Commercial Glass Storefront
Doors w/ Standard Duty Rim
Exit Device SVR exit device.

Material Elevation
SCALE: 1" = 10'-0"



GREENHOUSE	LOCATION	SIZE
Heavy Steel Building	Beams	24"-30"
Heavy Steel Building	Columns	12"-30"

GREENHOUSE	LOCATION	SIZE
Clear Polycarbonate Twinwall	Roof	16 mm
Opal (white) Polycarbonate Triplewall	walls	16 mm