






PROPOSED CULTIVATION FACILITY

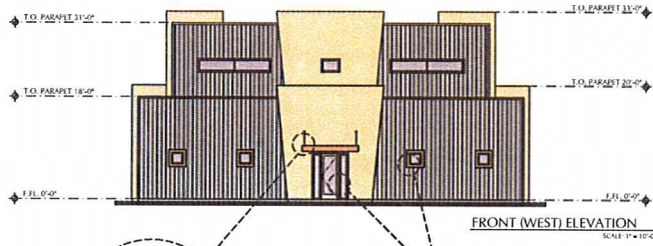


FRONT (WEST) ELEVATION
SCALE: 1" = 10'-0"

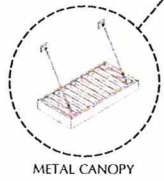


METAL CANOPY

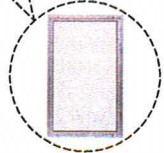


ALUMINUM DOORS
& WINDOWS
BY: FLEEWOOD

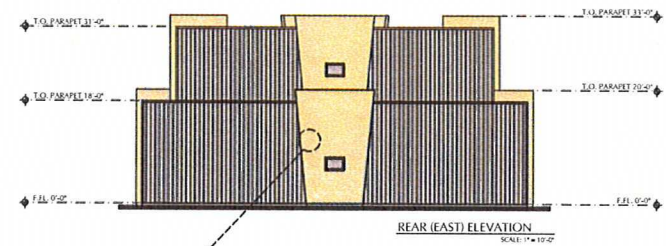


REAR (EAST) ELEVATION
SCALE: 1" = 10'-0"

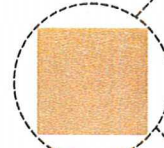


FINE SAND FINISH PLASTER
COLOR: DEC 767 RIVERBED

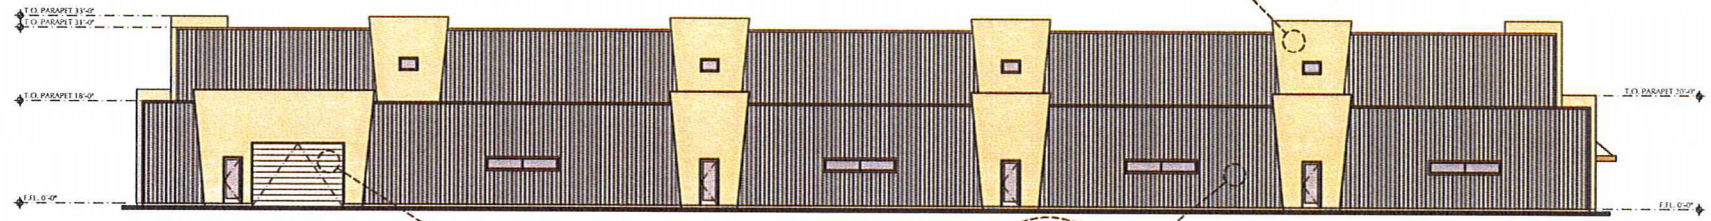


SIDE (NORTH) ELEVATION
SCALE: 1" = 10'-0"

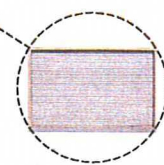

ROLL UP METAL DOOR
BY: OVERHEAD DOORS
COLOR: GRAY

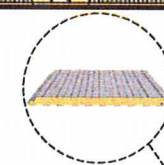

INSULATED METAL WALL PANEL
BY: RIGID BUILDERS
COLOR: ASH GRAY

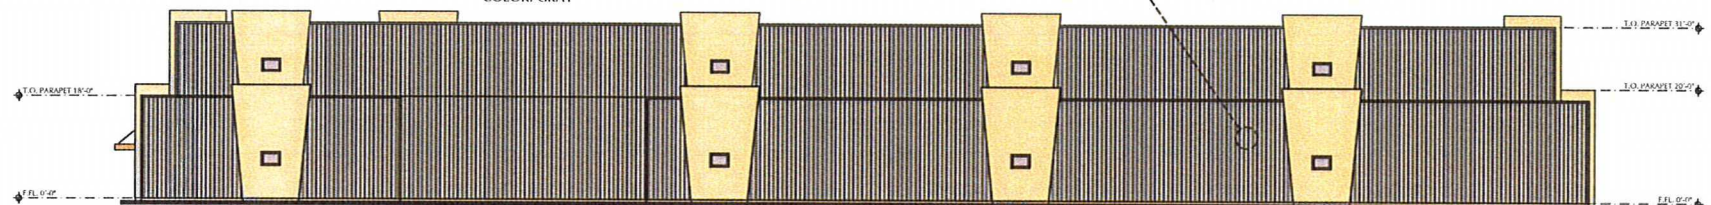

SIDE (SOUTH) ELEVATION
SCALE: 1" = 10'-0"