

(C) Level 1

Scale: 1" = 20'-0"

PRELIMINARY



PIONEER GENERAL ENGINEERING CONSTRUCTORS, INC

1251 S. Shamrock Ave.
 Monrovia, CA
 Tel: +1 626.358.2120
 Fax: +1 626.358.5322
 nick@pioneergec.com

Owner: TRIDENT ADVISOR
 Project Address: DESERT HOT SPRINGS CA



TRIDENT ADVISOR

CULTIVATION CENTER

FIRST LEVEL PLAN

0-100

10/20/2016 10:44:00 AM

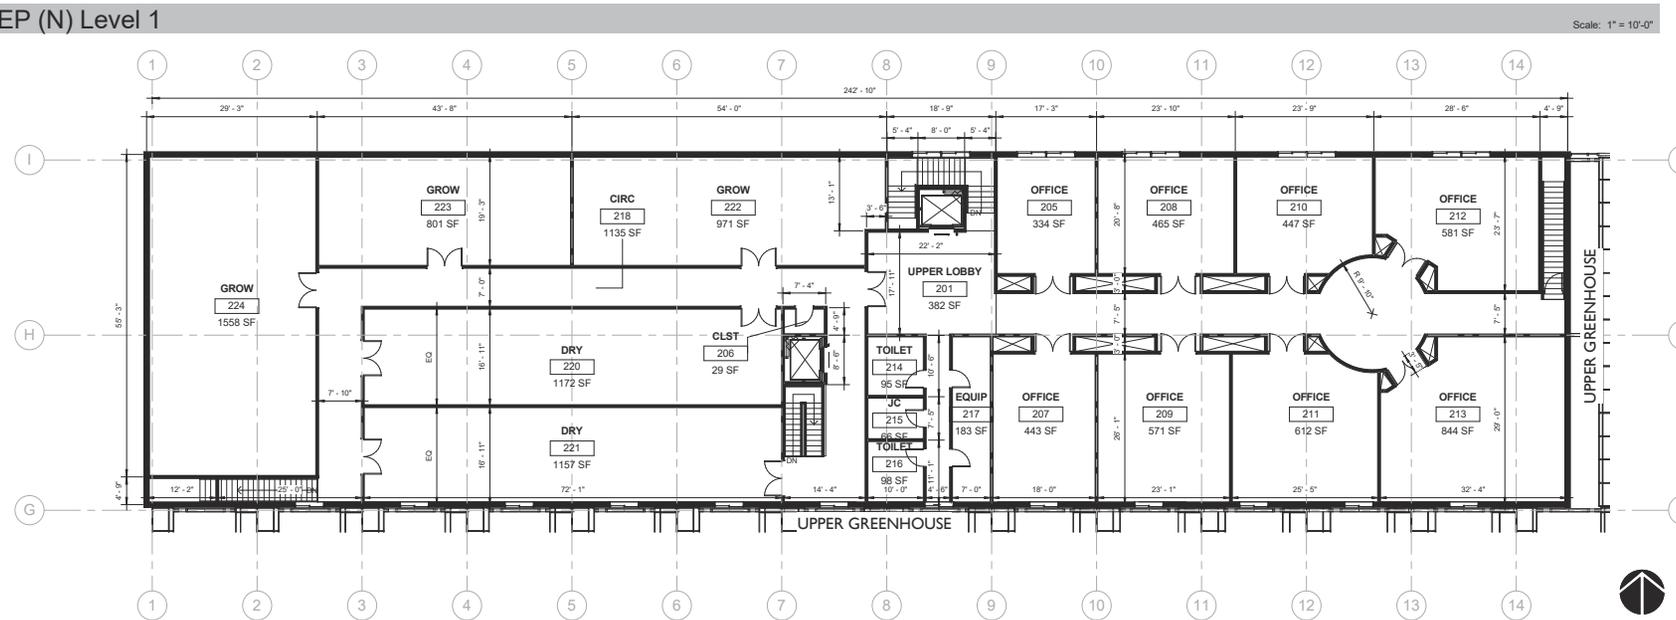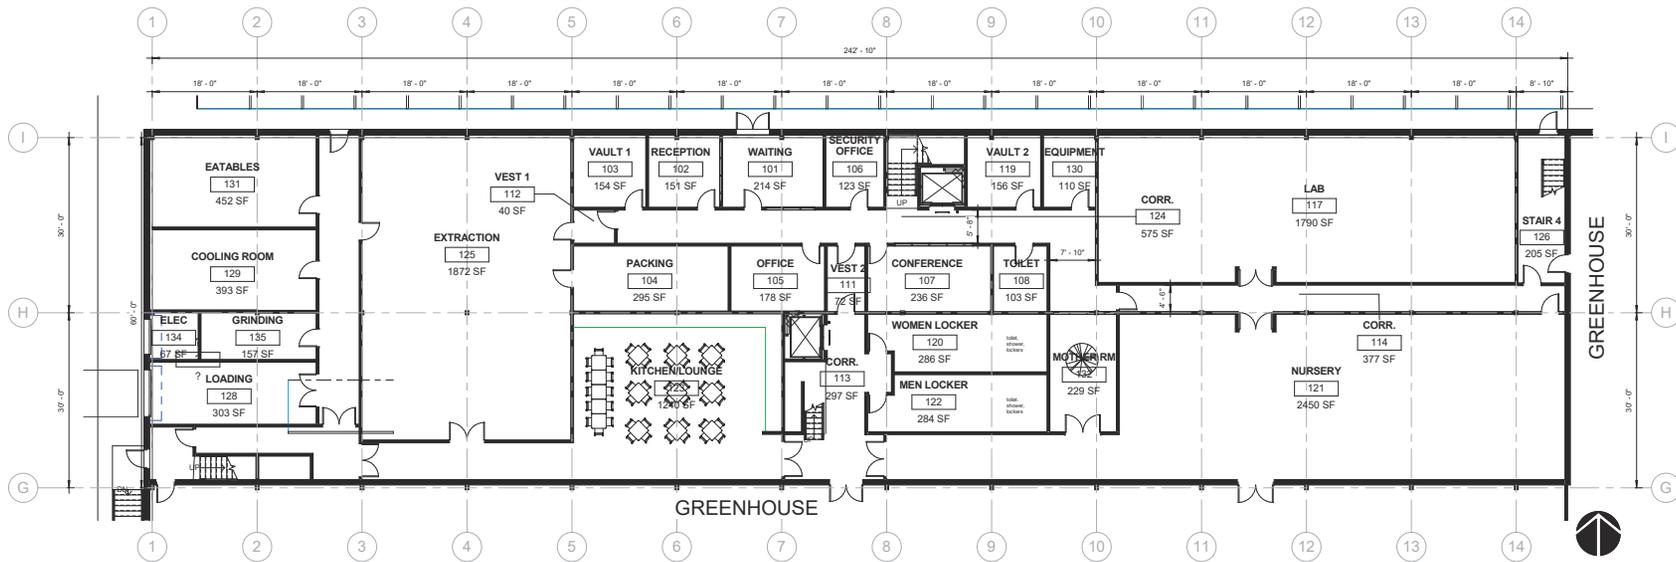

EP (N) Level 2
PIONEER GENERAL ENGINEERING CONSTRUCTORS, INC.

1251 S. Shamrock Ave.
 Monrovia, CA
 Tel: +1 626.358.2120
 Fax: +1 626.358.5322
 nick@pioneergec.com

Owner: TRIDENT ADVISOR
 Project Address: DESERT HOT SPRINGS CA

TRIDENT ADVISOR

CULTIVATION CENTER

PRELIMINARY

EP LEVELS 1 & 2

0-101

10/20/2019 10:28:00 AM