

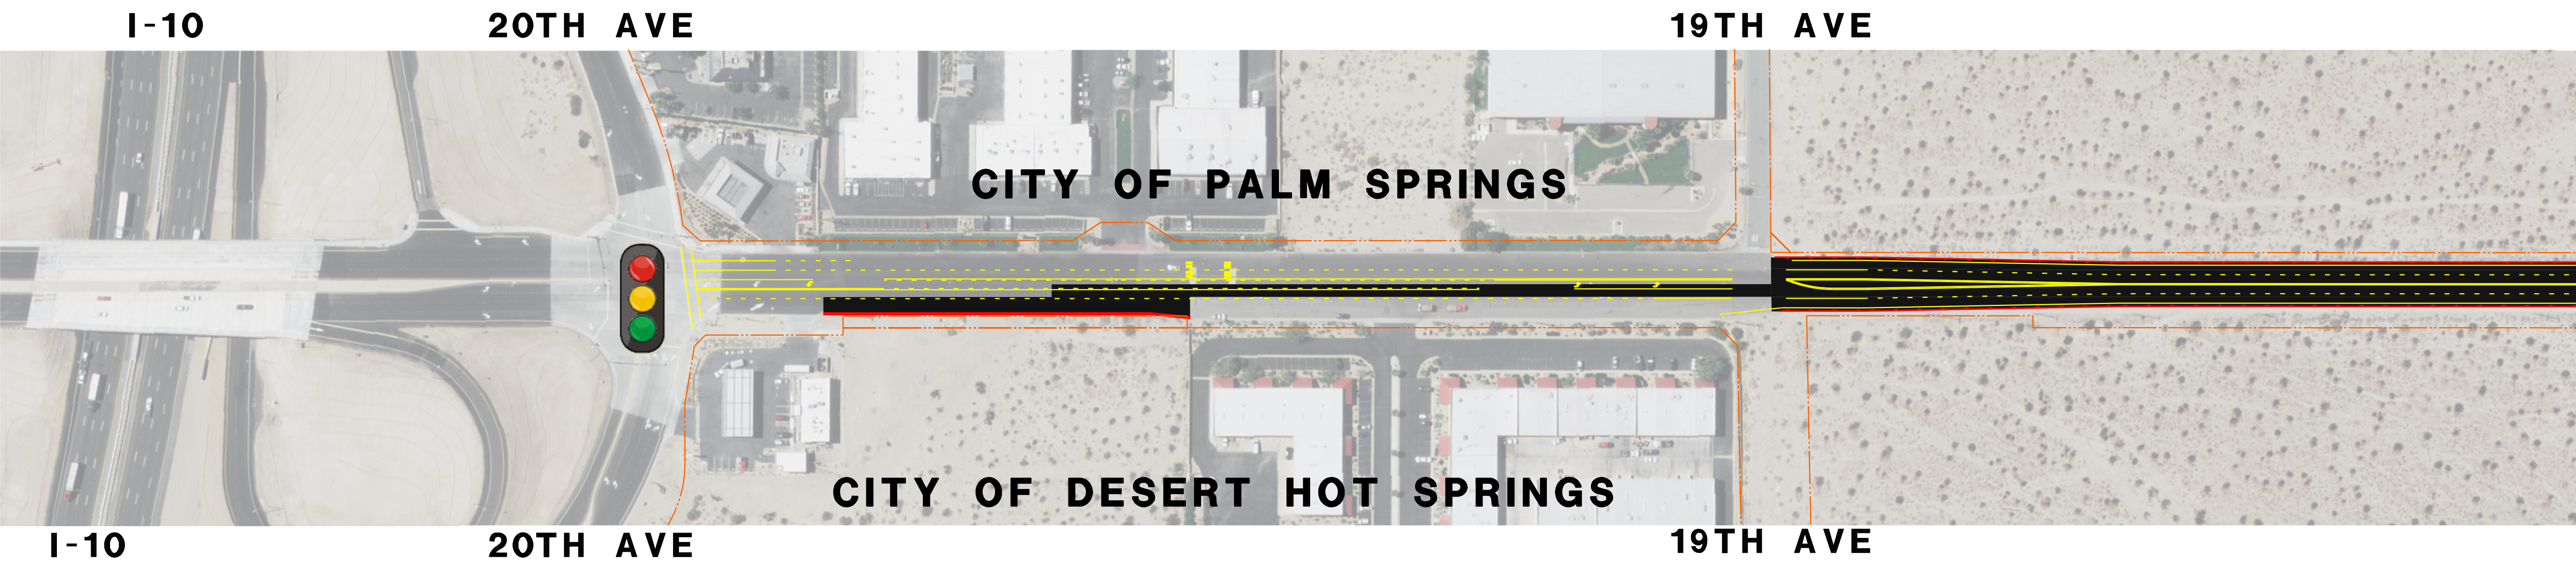



PROPOSED NORTH INDIAN CANYON DRIVE WIDENING PROJECT

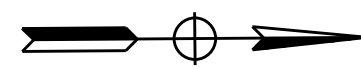


SEE BELOW LEFT

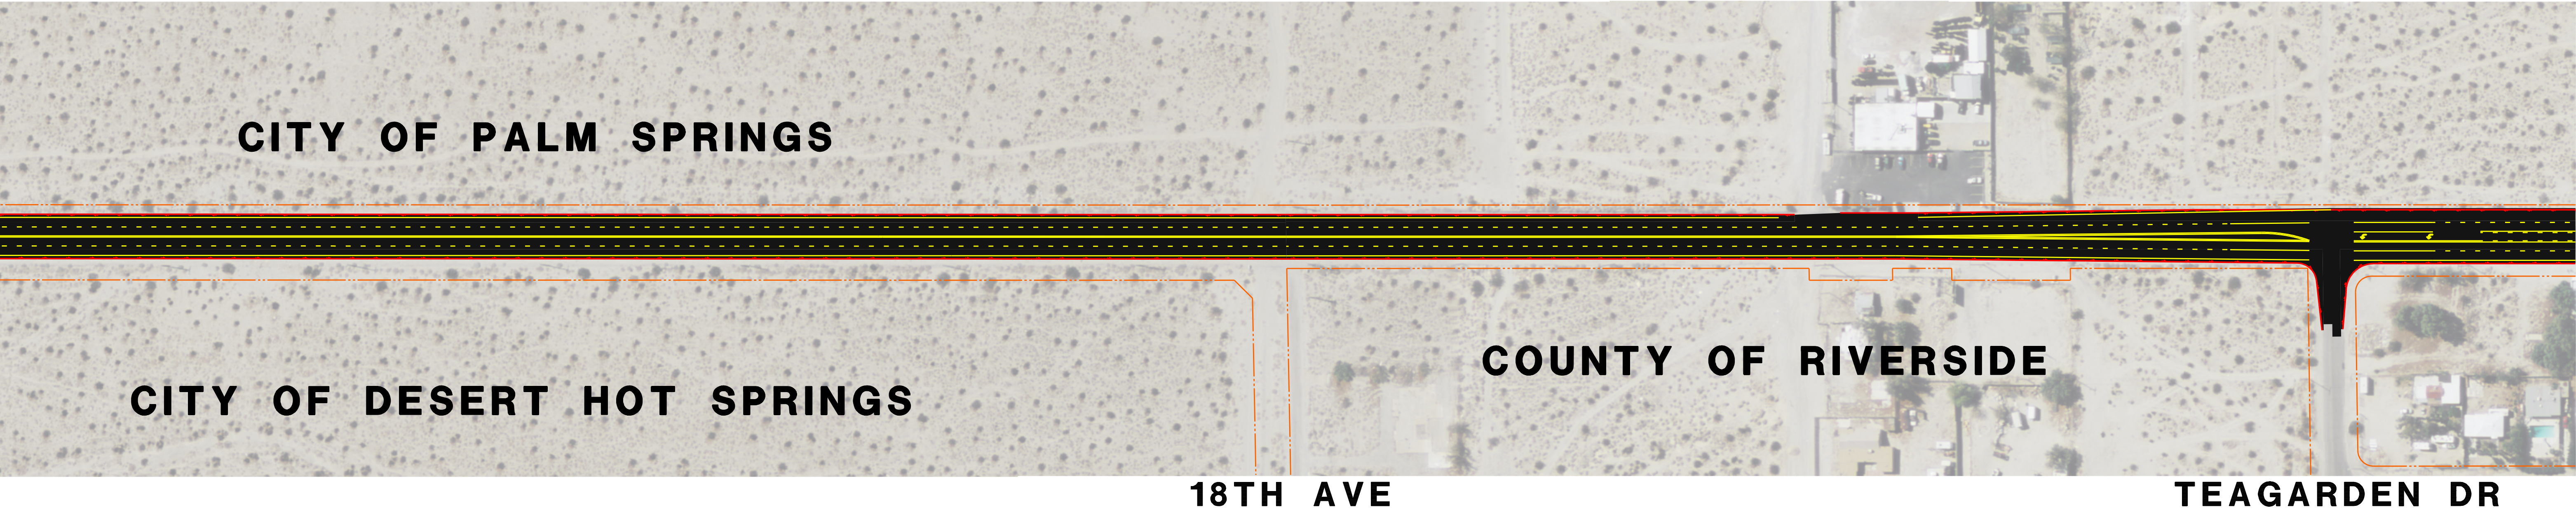

SEE ABOVE RIGHT

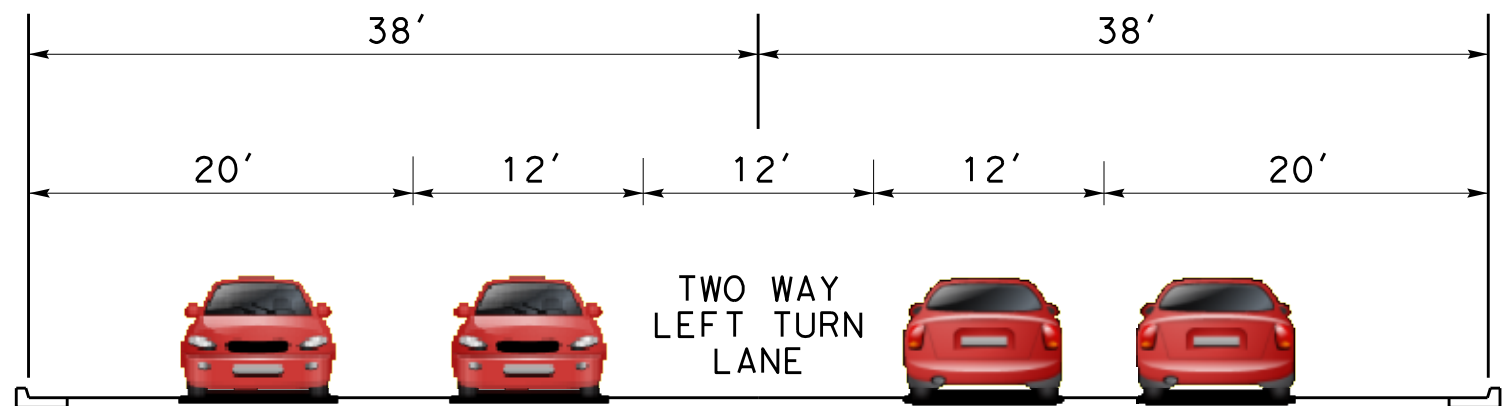

TYPICAL CROSS SECTION
20TH AVE TO 19TH AVE
AND
TEAGARDEN DR TO DILLON RD

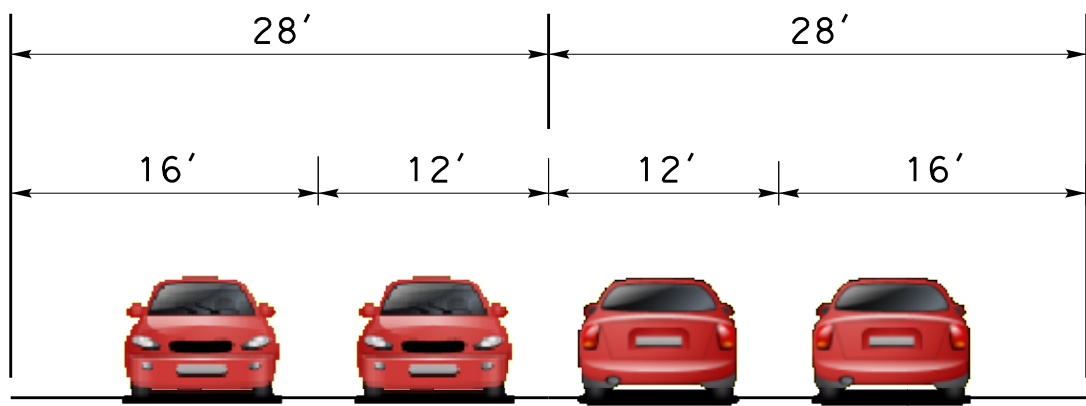

TYPICAL CROSS SECTION
19TH AVE TO 18TH AVE