




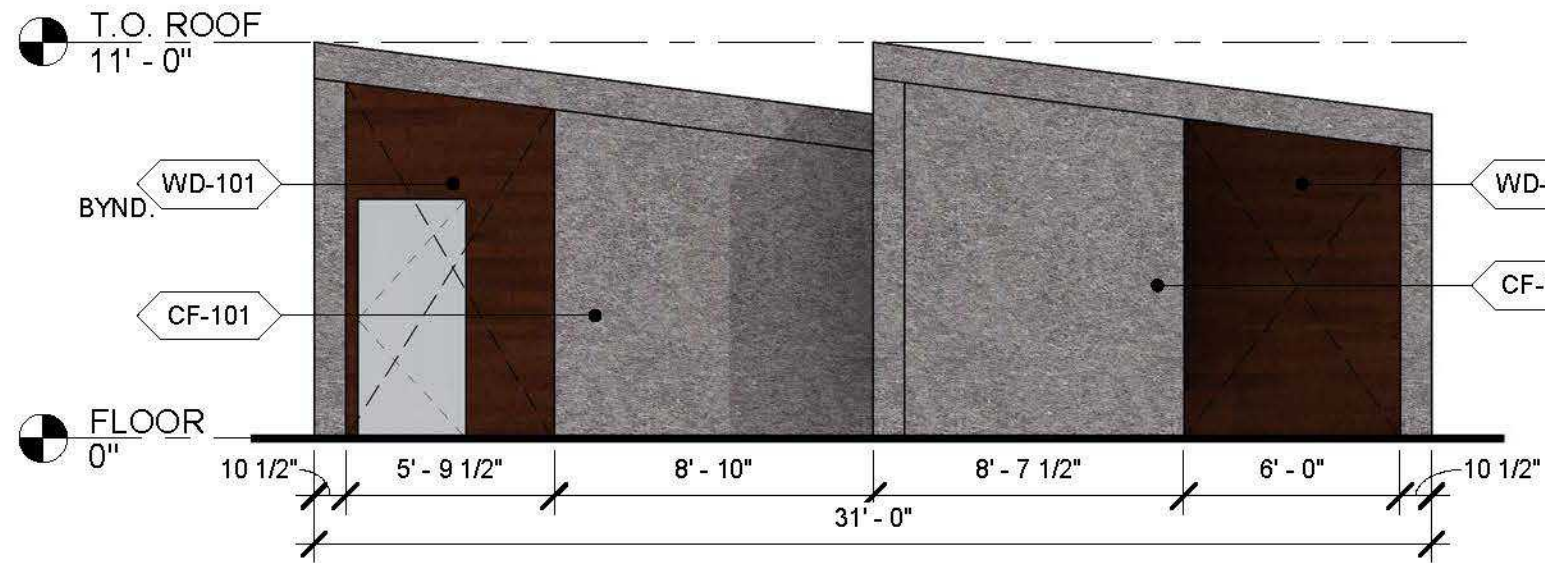


① FRONT ELEVATION - SALT CAVE
3/16" = 1'-0"

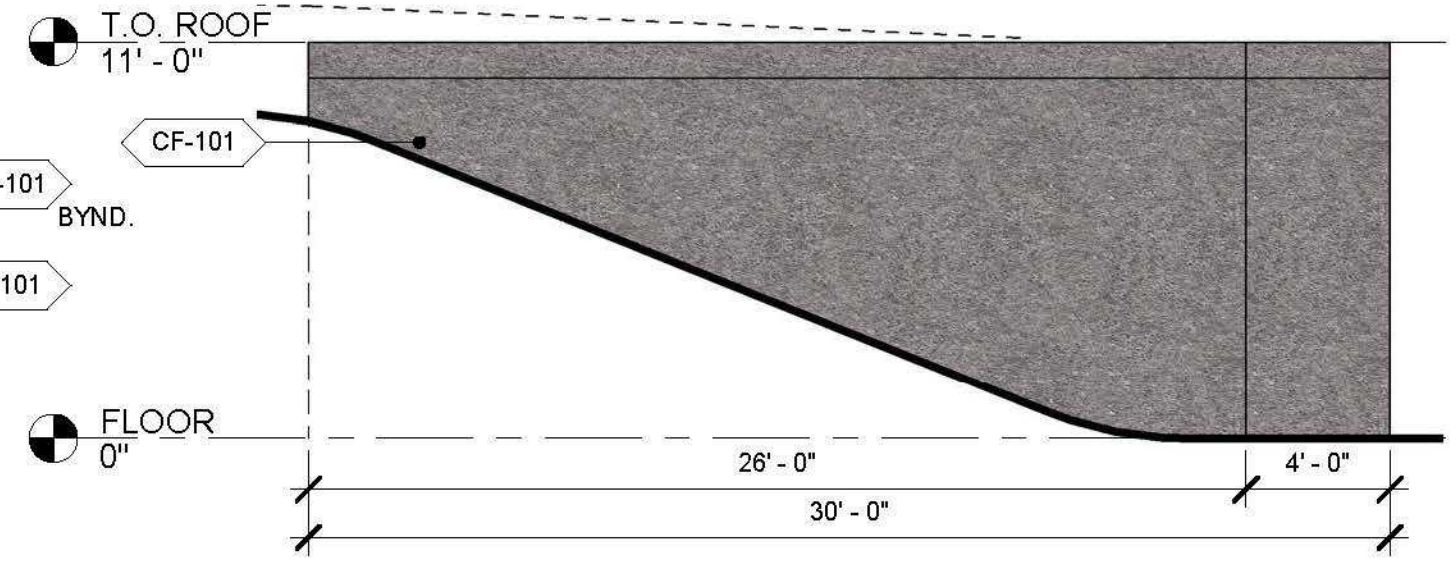

② LEFT ELEVATION - SALT CAVE
3/16" = 1'-0"

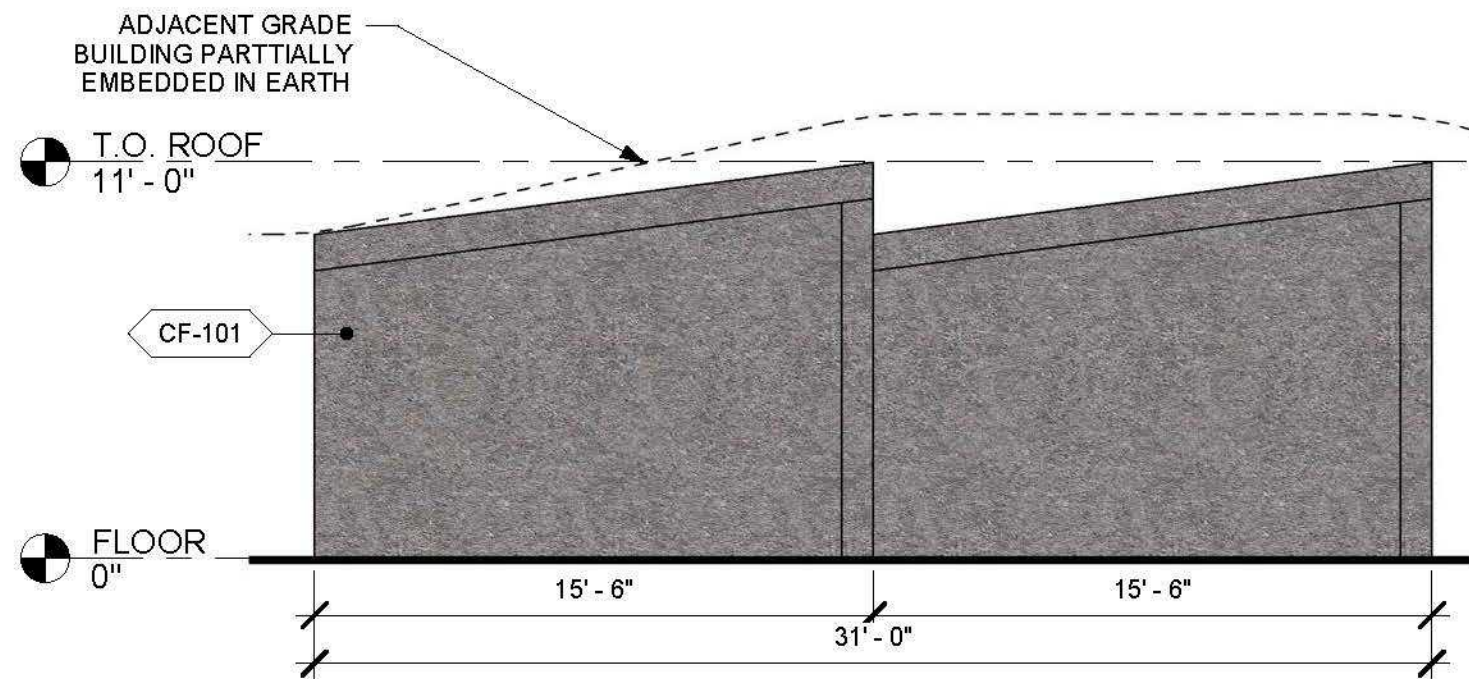

③ REAR ELEVATION - SALT CAVE
3/16" = 1'-0"

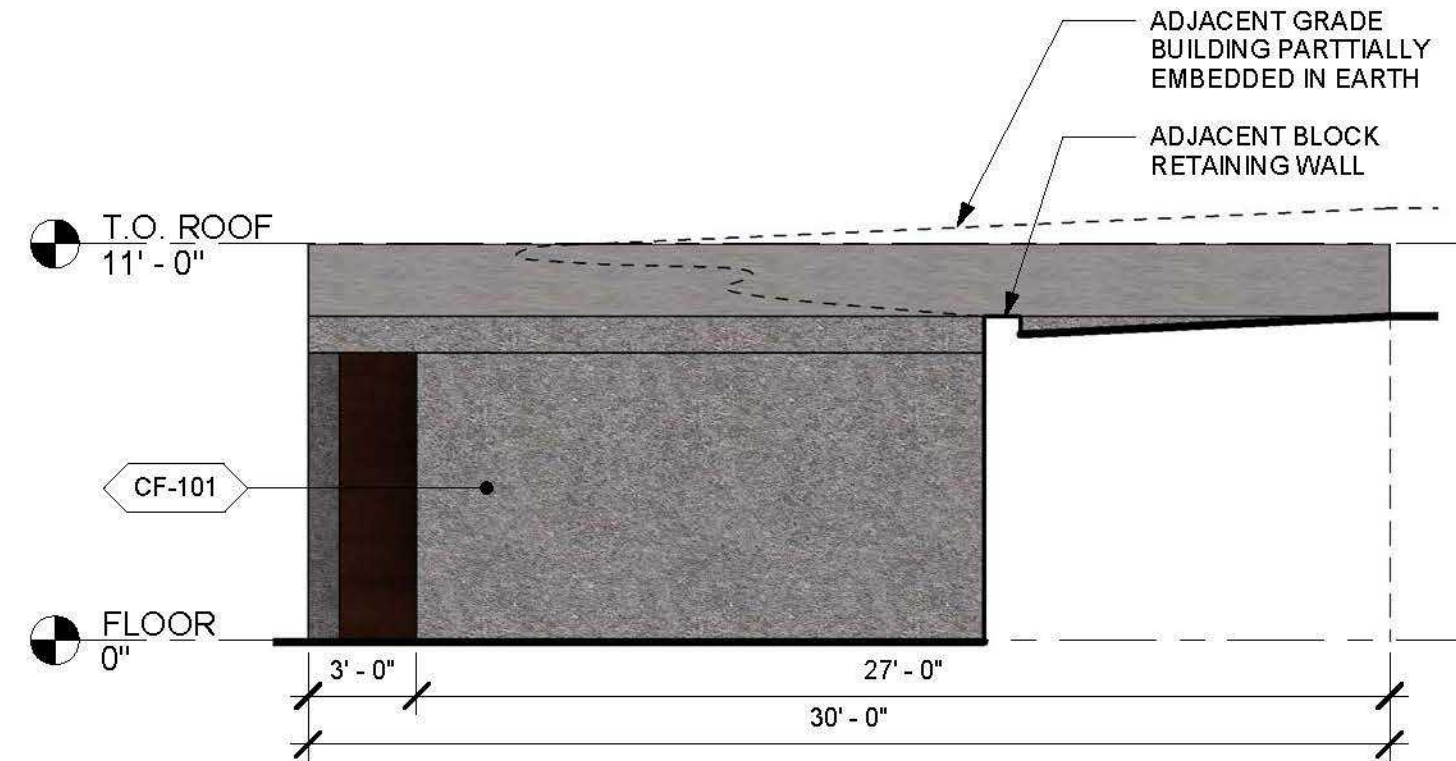

④ RIGHT ELEVATION - SALT CAVE
3/16" = 1'-0"

EXTERIOR FINISH SCHEDULE					
CF-101	PRECAST CONCRETE	CF-102	PRECAST CONCRETE	GL-101	GLASS
PT-101	STUCCO OR CMU, PTD.	WD-101	HARD WOOD		