




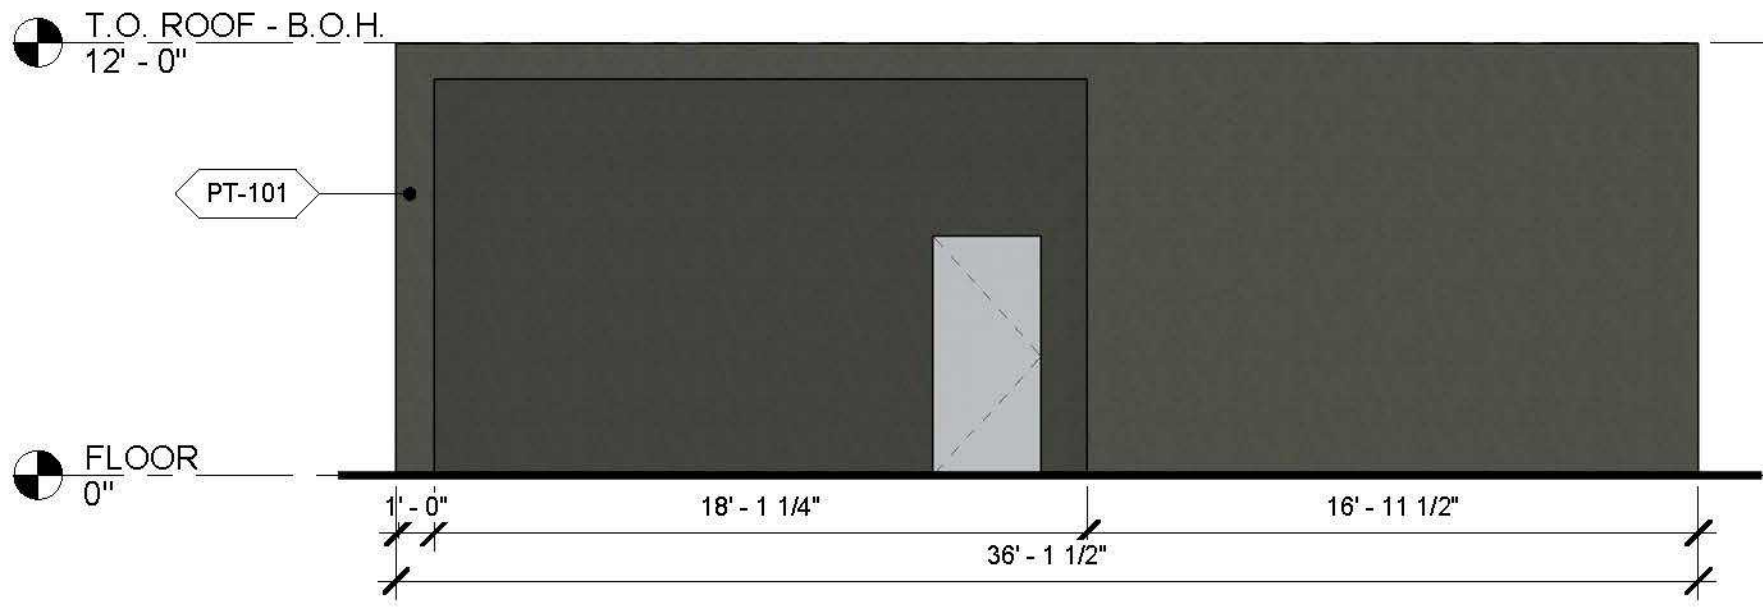


① FRONT ELEVATION - BACK OF HOUSE  
3/16" = 1'-0"

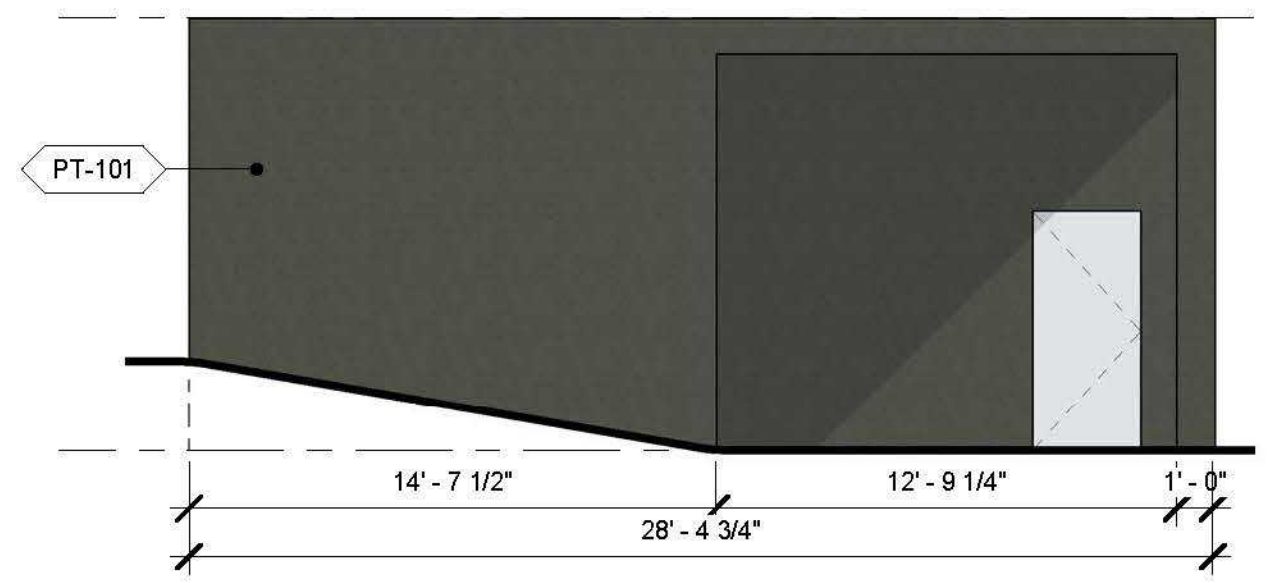

② LEFT ELEVATION - BACK OF HOUSE  
3/16" = 1'-0"

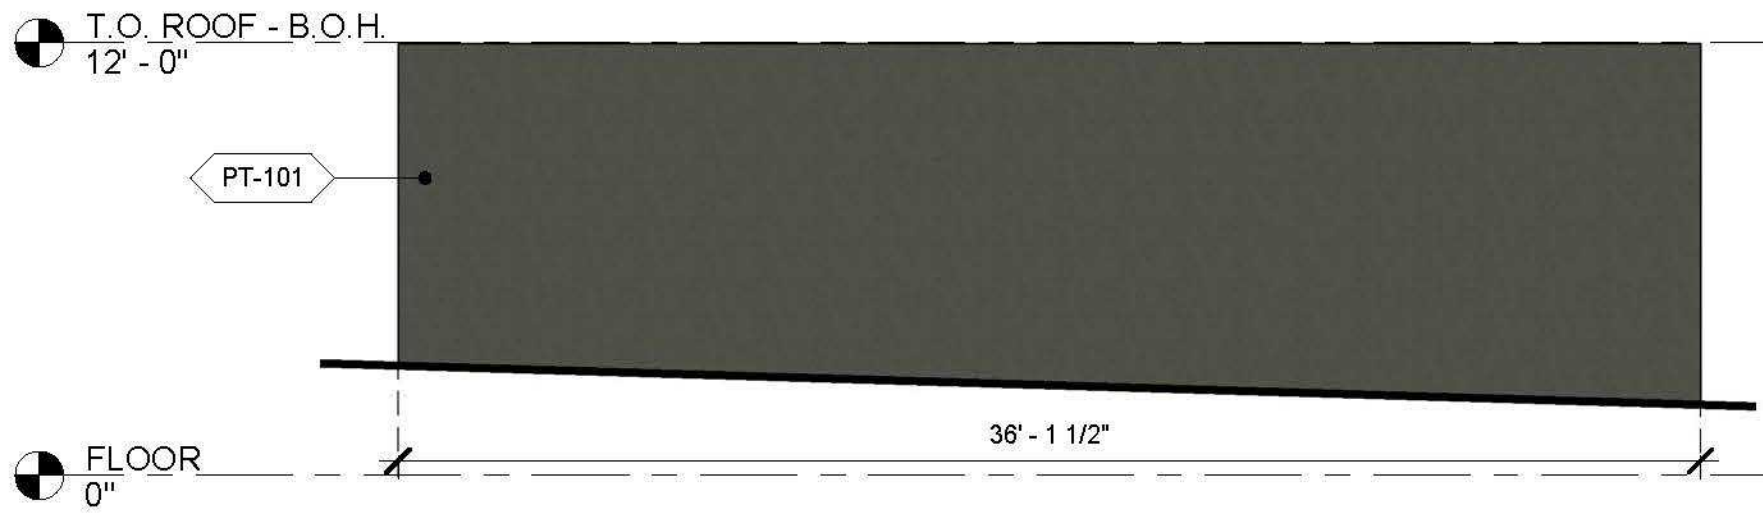

③ REAR ELEVATION - BACK OF HOUSE  
3/16" = 1'-0"

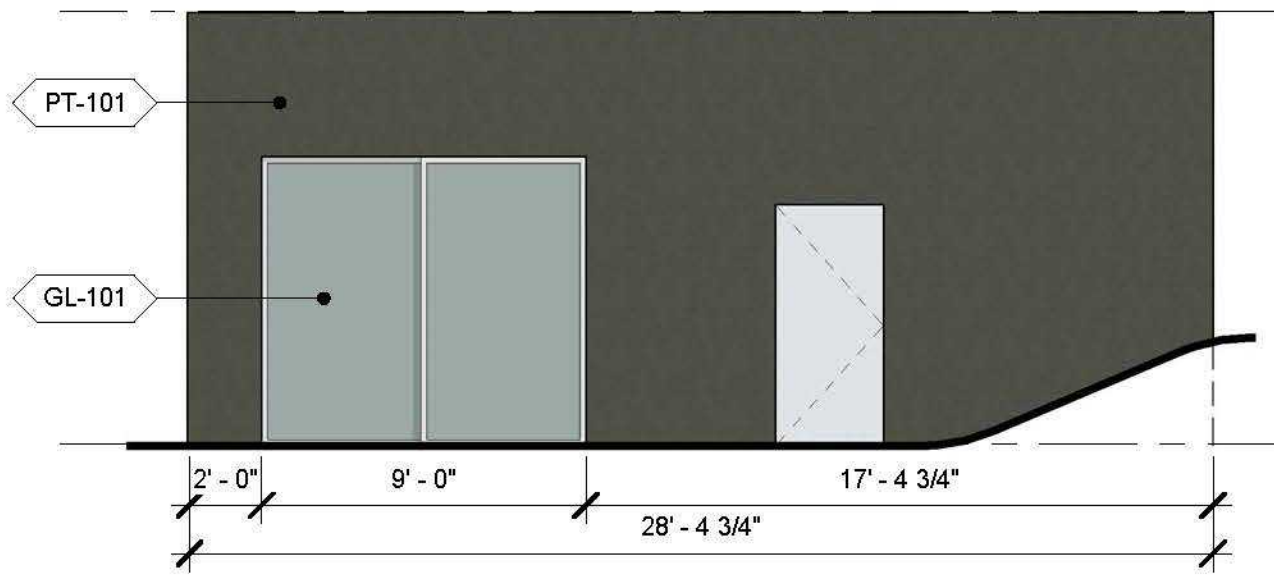

④ RIGHT ELEVATION - BACK OF HOUSE  
3/16" = 1'-0"

| EXTERIOR FINISH SCHEDULE |                     |        |                  |        |       |
|--------------------------|---------------------|--------|------------------|--------|-------|
| CF-101                   | PRECAST CONCRETE    | CF-102 | PRECAST CONCRETE | GL-101 | GLASS |
| PT-101                   | STUCCO OR CMU, PTD. | WD-101 | HARD WOOD        |        |       |