
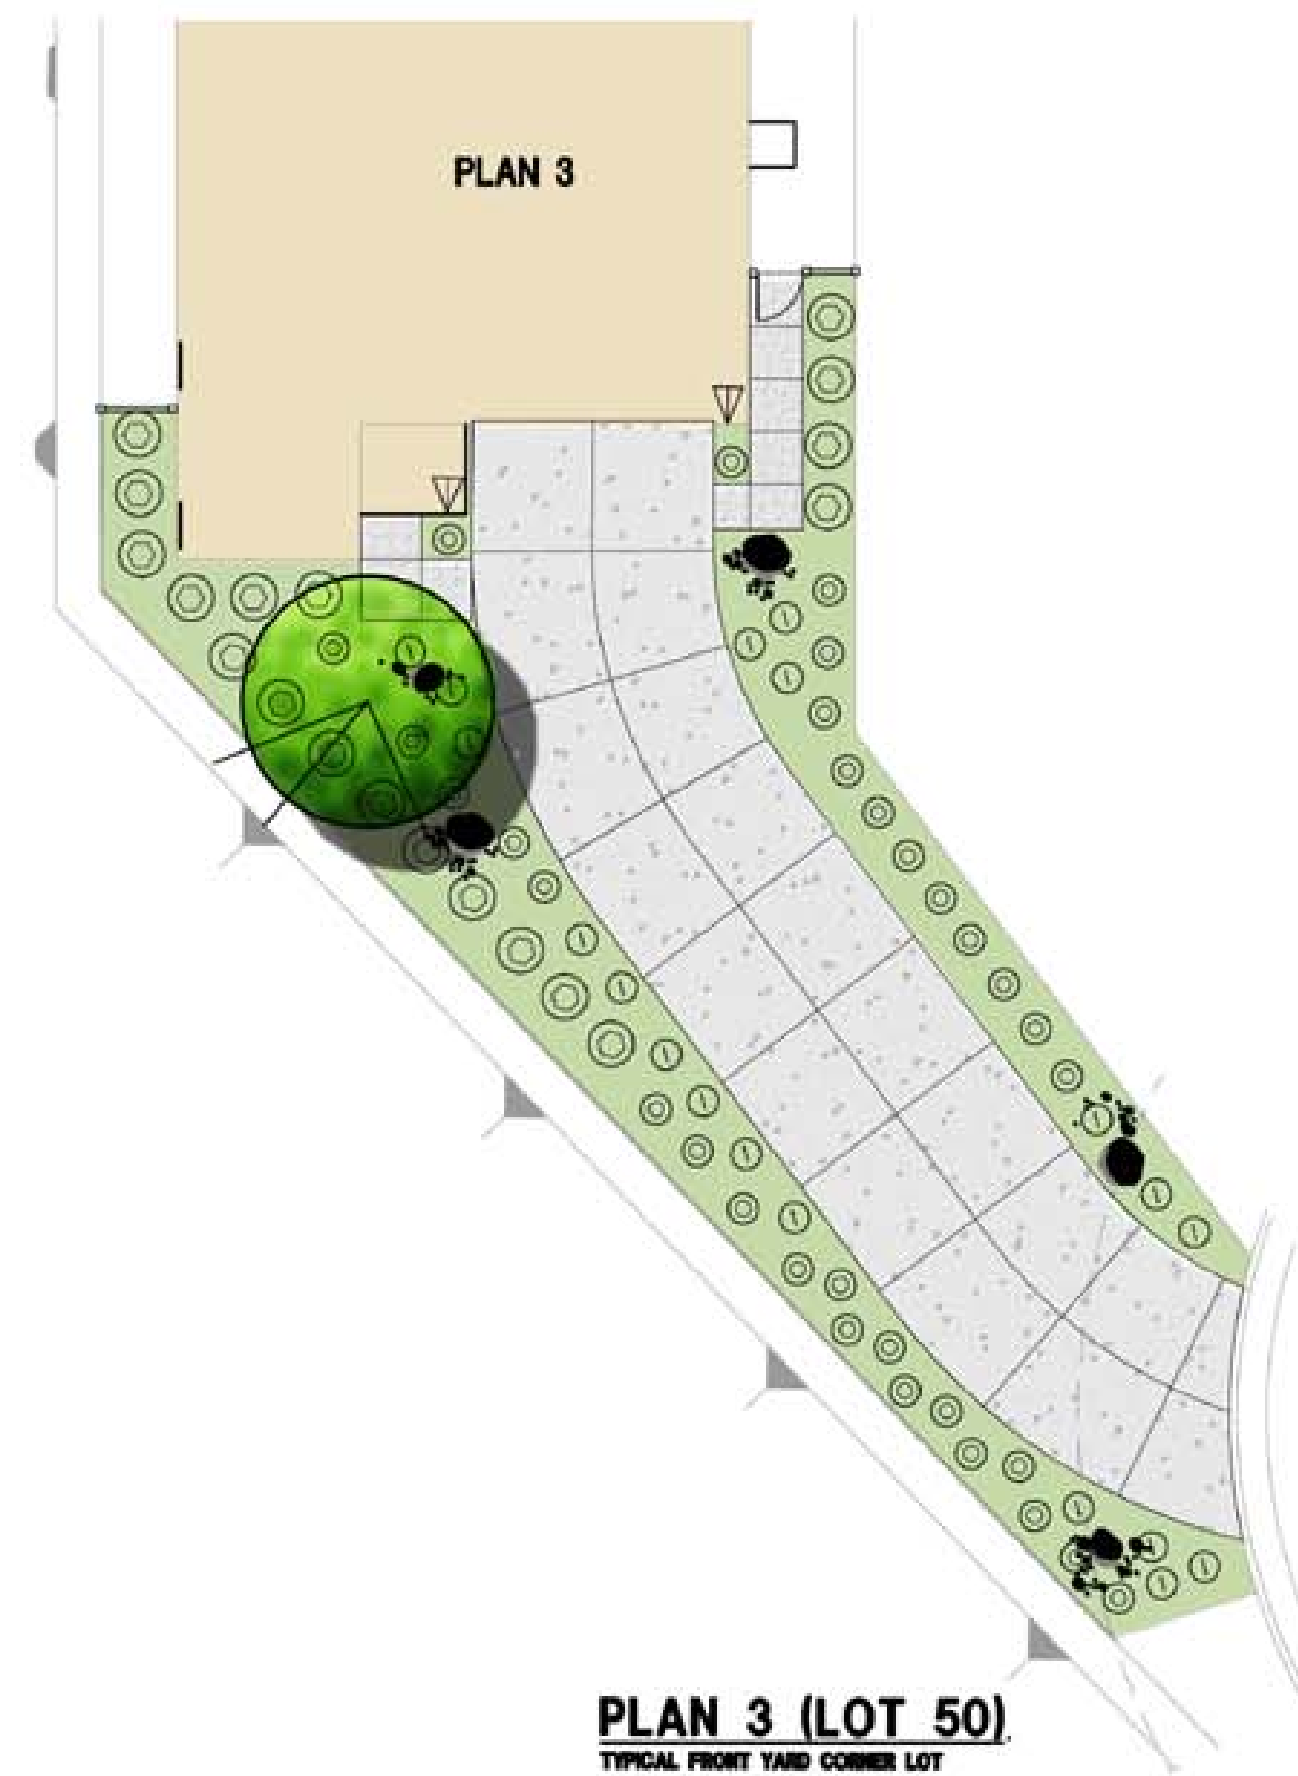
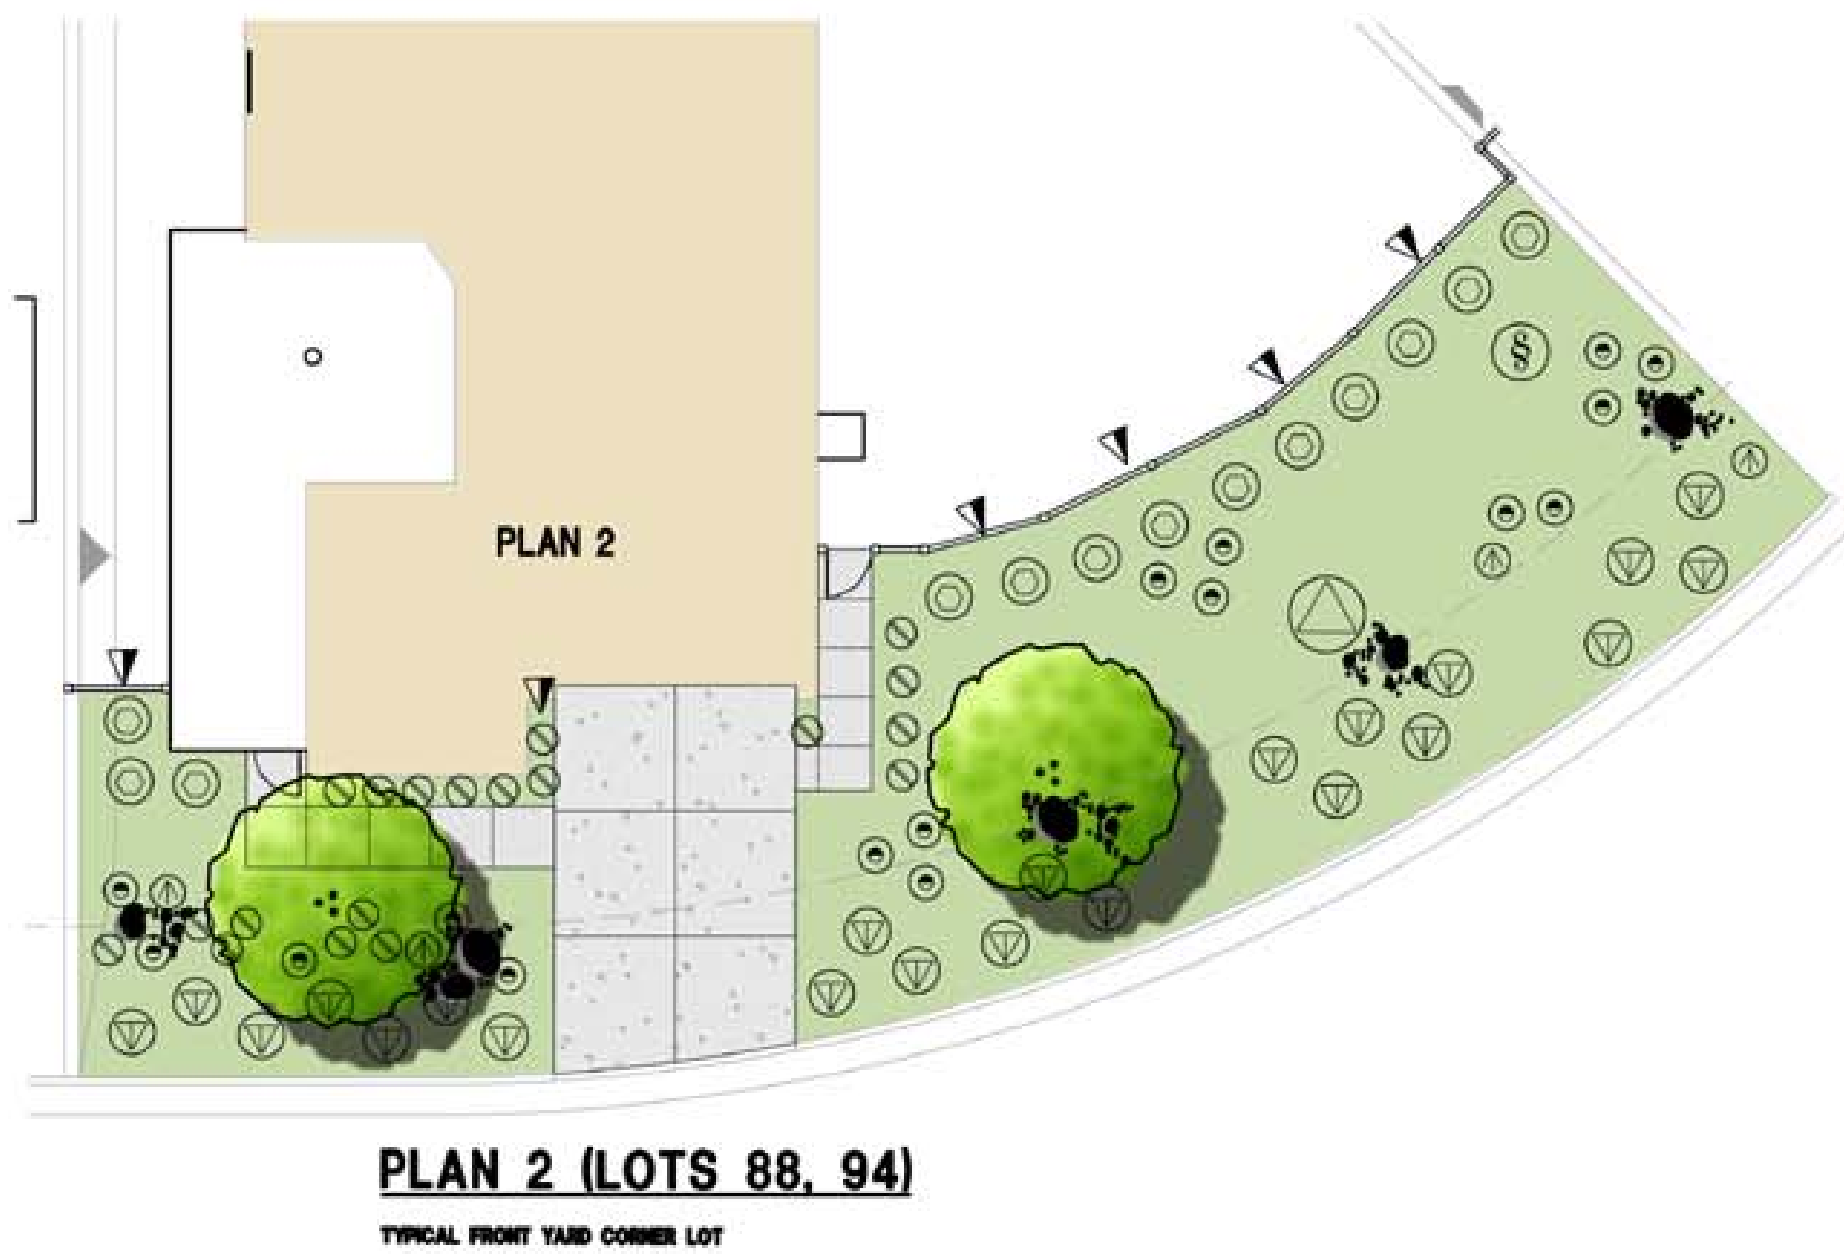
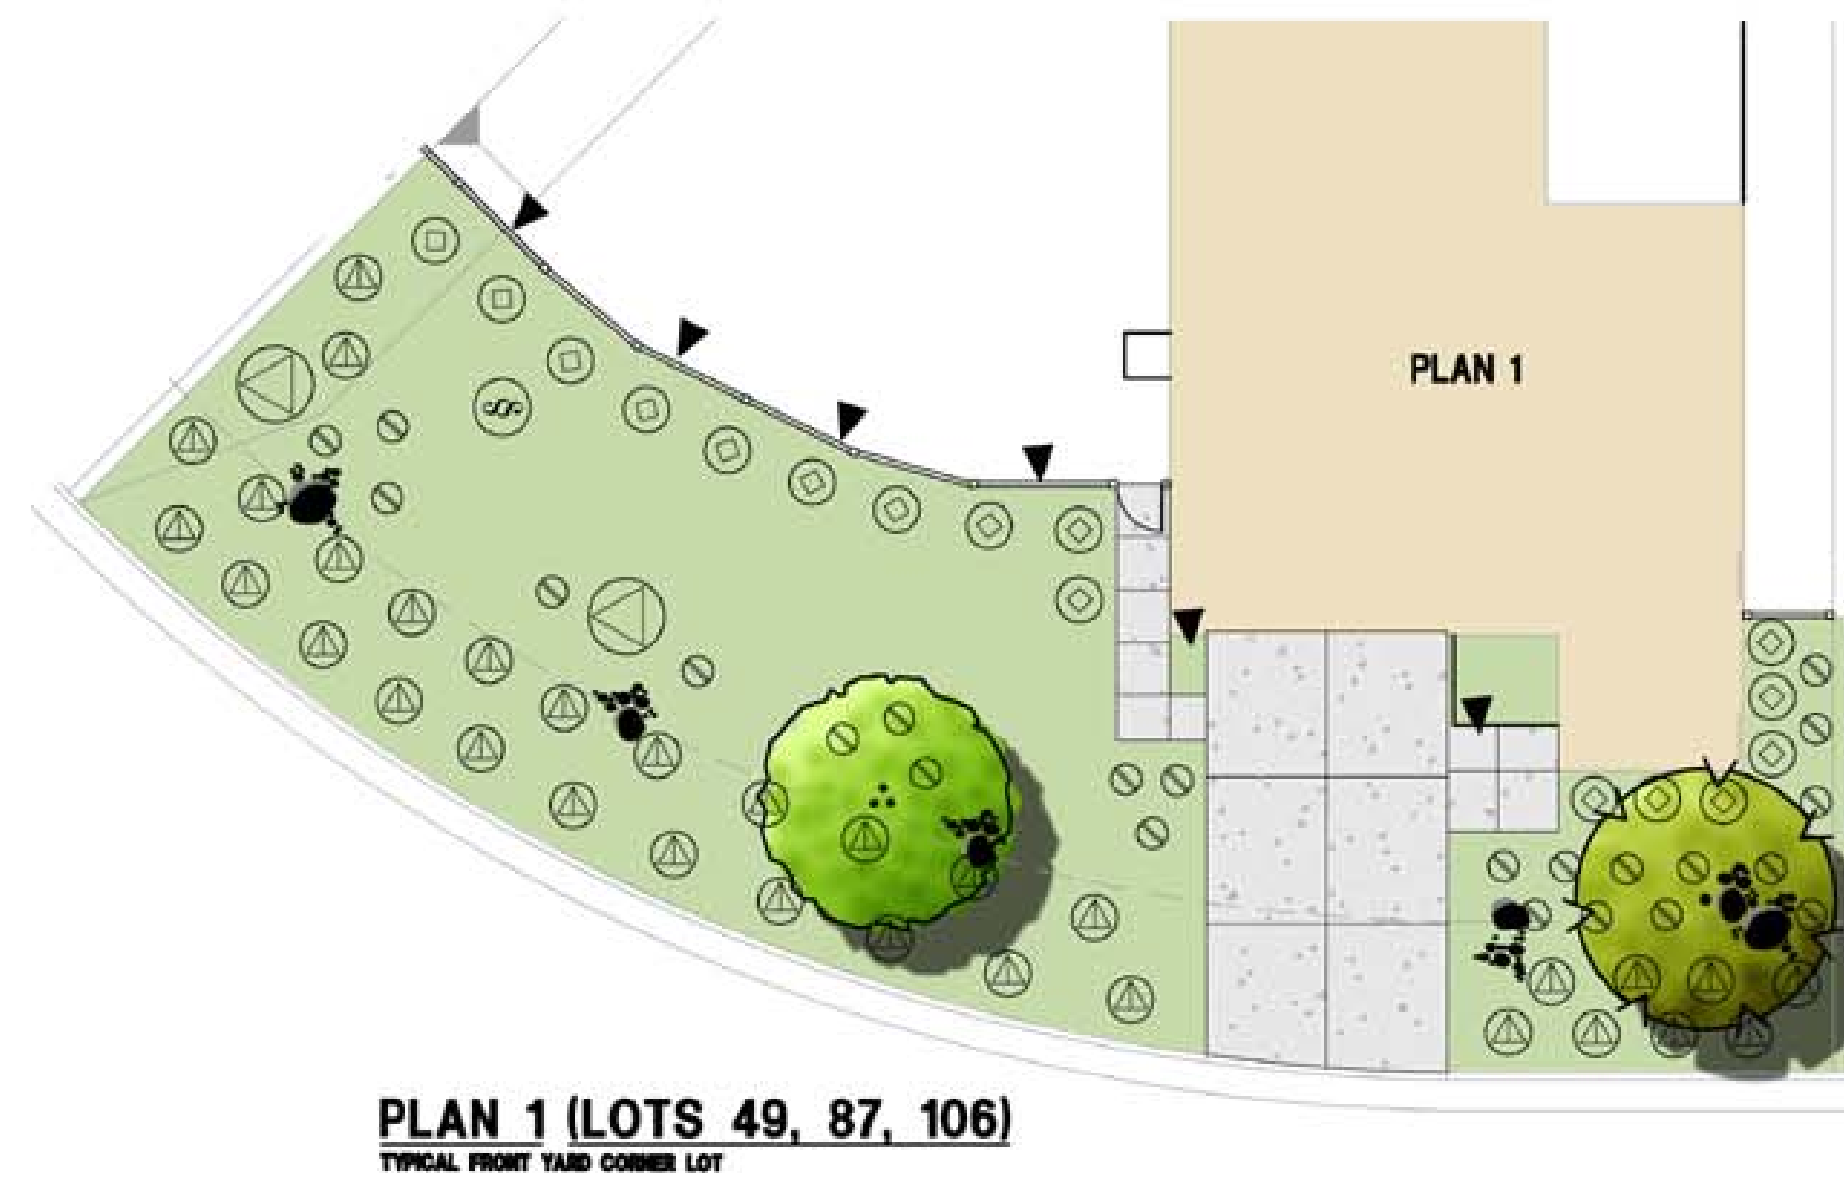
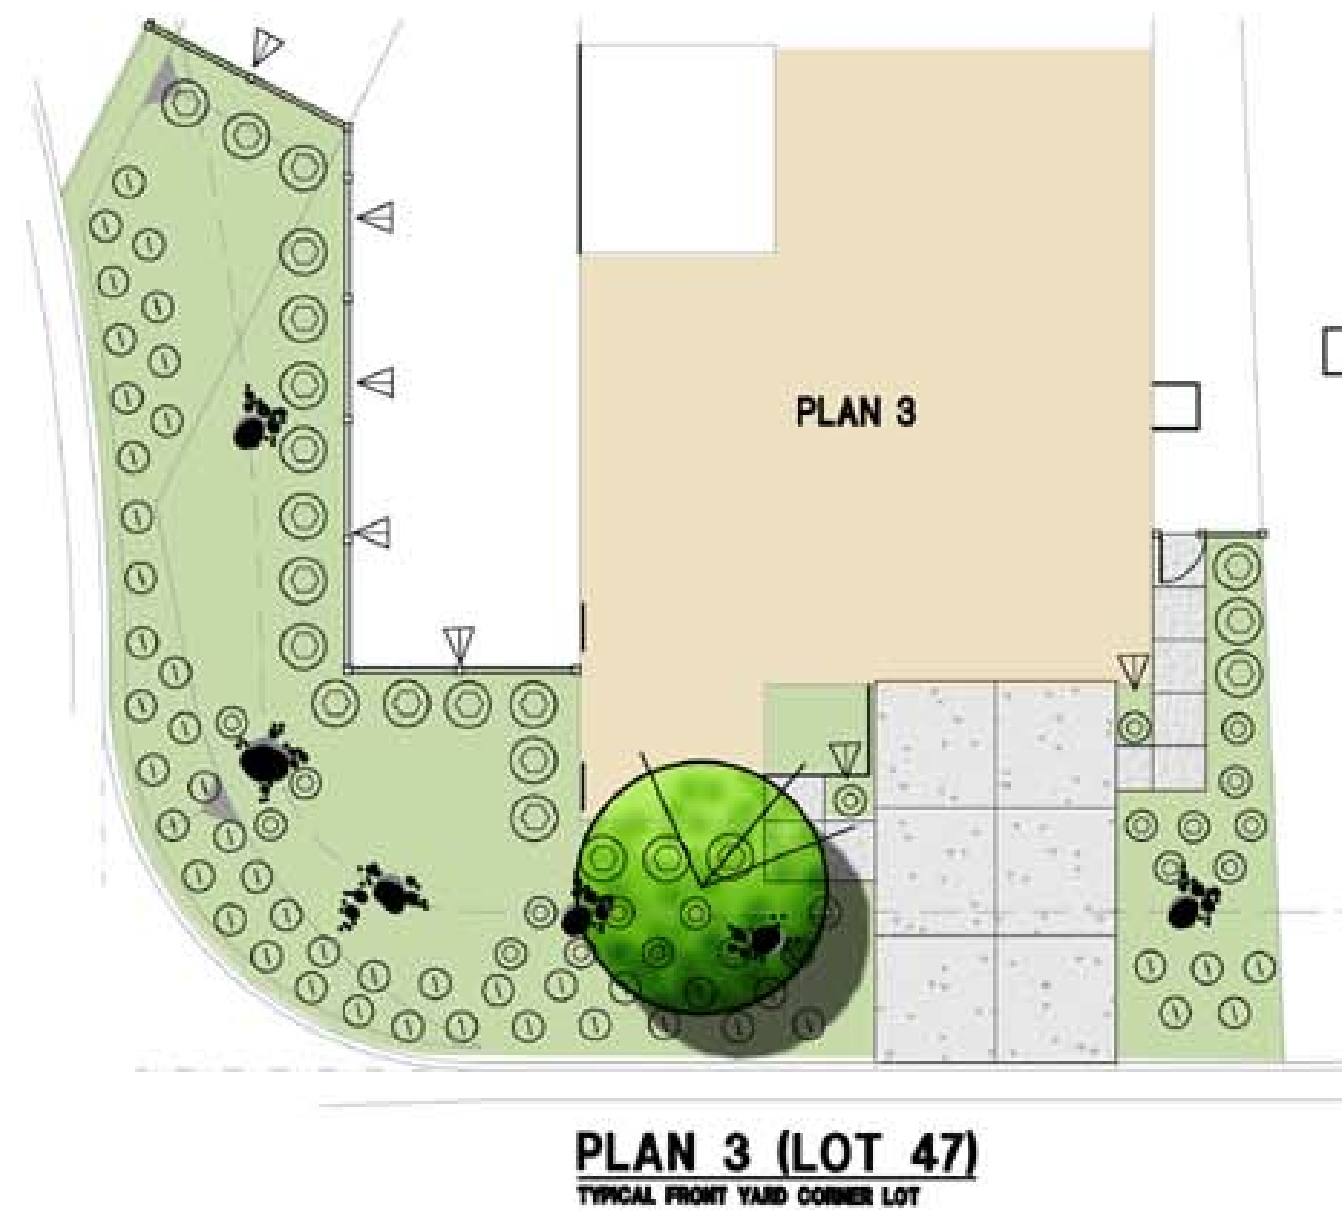


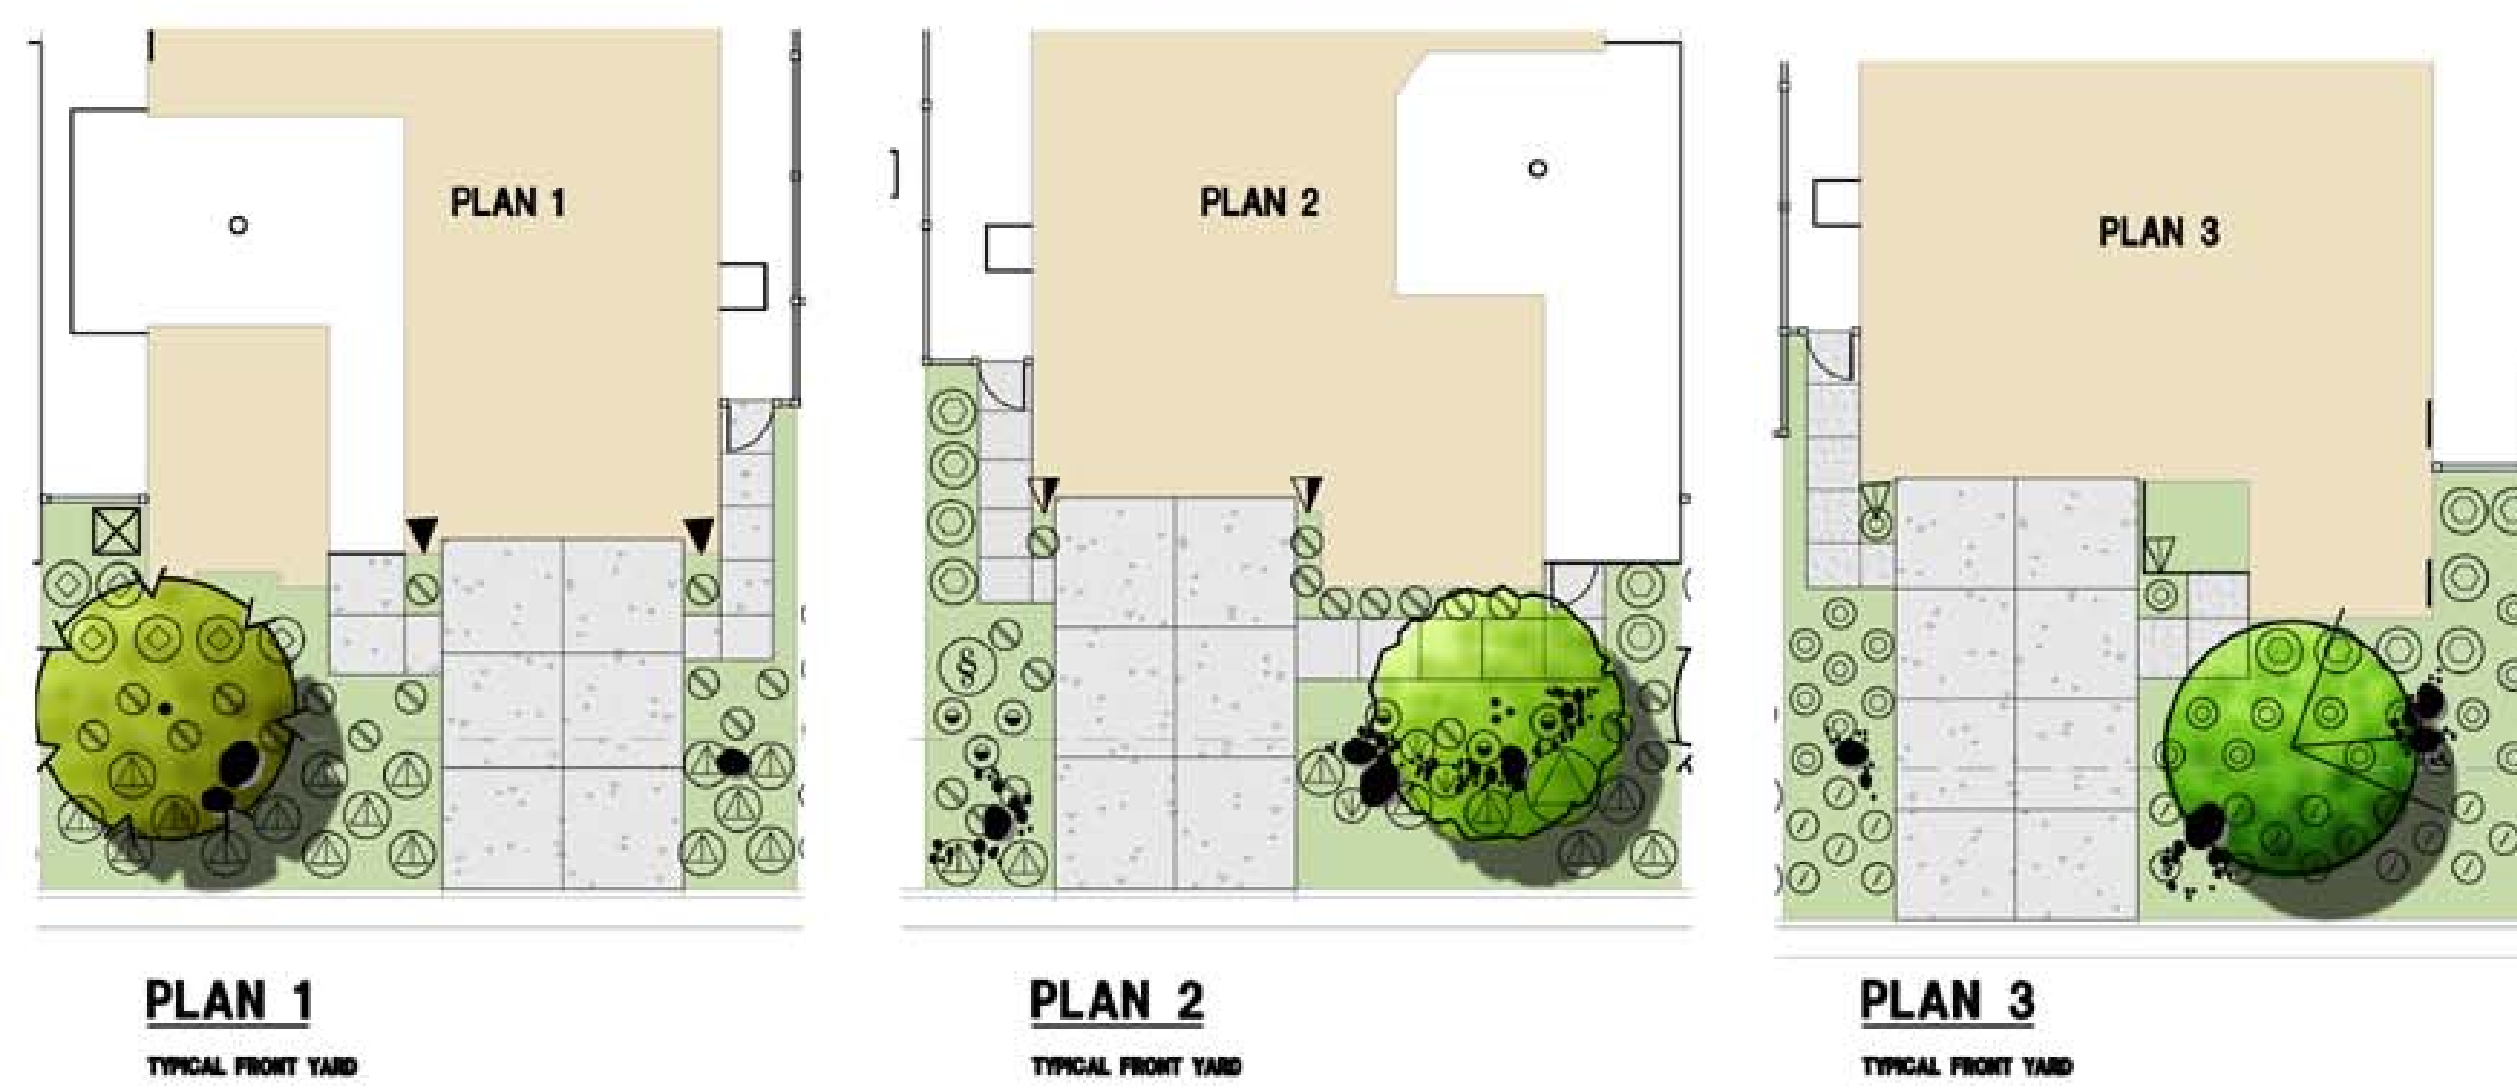

PLANTING LEGEND

TREES AND PALM				
SYMBOL	BOTANICAL NAME	COMMON NAME	SIZE	CALIPER
	ACACIA STENOPHYLLA	SHOESTRING ACACIA	24" BOX	1.50
	BAUHINIA VAREGATA	PURPLE ORCHID TREE	24" BOX	1.25
	PROSOPIS CHILENSIS	CHILEAN MESQUITE	24" BOX	1.50

SHRUBS			
SYMBOL	BOTANICAL NAME	COMMON NAME	SIZE
	AGAVE AMERICANA	CENTURY PLANT	5 GAL.
	BACCHARIS 'CENTENNIAL'	STARK THOMPSON BACCHARIS	1 GAL.
	BOUGAINVILLEA 'CRIMSON JEWEL'	CRIMSON JEWEL BOUGAINVILLEA	1 GAL.
	DASYLIRION WHEELERI	DESERT SPOON	5 GAL.
	FOQUIERIA SPLENDENS	OCOTILLO	5 GAL.
	HEMEROCALLIS SPP.	ORANGE DAYLILY	1 GAL.
	HESPERALOE PARVIFLORA	RED YUCCA	1 GAL.
	LAVANDULA LATIFOLIA	BROADLEAF LAVENDER	1 GAL.
	LEUCOPHYLLUM RIO BRAVO	RIO BRAVO TEXAS RANGER	5 GAL.
	LIGUSTRUM J. TEXANUM	TEXAS PRIVET	5 GAL.

VINES AND ESPALIERS			
SYMBOL	BOTANICAL NAME	COMMON NAME	COMMENTS
	BOUGAINVILLEA 'BARBARA KARST'	BARBARA KARST BOUGAINVILLEA	15 GAL. VINE
	CALLIANDRA NAEAEULATERA	PINK POWDER PUFF	15 GAL. ESPALLIER
	CLYTOSTOMA CALLISTEGIOIDES	LAVENDER TRUMPET VINE	15 GAL. VINE

NOTES:

* ALL SHRUB AND GROUND COVER AREAS (WITH SLOPES LESS THAN 2:1) SHALL RECEIVE A 2" LAYER OF DECOMPOSED GRANITE. SEE PLANTING SPECIFICATIONS FOR ADDITIONAL INFORMATION.

** ALL TREES PLANTED WITHIN 6" OF PAVEMENT, CURBS, WALLS, OR BUILDINGS SHALL BE INSTALLED WITH LINEAR ROOT BARRIERS. ROOT BARRIERS SHALL BE PLACED AT THE EDGE OF THE ADJACENT PAVEMENT, CURB, WALL, OR BUILDING (DO NOT ENCIRCLE ROOTBALLS) AND SHALL EXTEND 1' MINIMUM EACH SIDE OF THE CENTER OF THE TREE. SEE PLANTING DETAIL, E. SHEET L3.11, AND PLANTING SPECIFICATIONS, SHEET L3.11, FOR ADDITIONAL INFORMATION.


*** CONTRACTOR SHALL LOCATE ALL UNDERGROUND UTILITIES IN THE FIELD PRIOR TO THE INSTALLATION OF TREES. ALL TREES SHALL BE PLANTED AT LEAST 5' FROM ANY UNDERGROUND UTILITY SUCH AS SEWER, GAS, STORM DRAIN, ELECTRICAL, CABLE, OR TELEPHONE. CONTRACTOR SHALL NOTIFY LANDSCAPE ARCHITECT OF ANY CONFLICT BETWEEN TREE LOCATIONS AND UNDERGROUND UTILITIES.

**** PLANT FACTOR
 L - LOW WATER USE : 0.1 - 0.3
 M - MODERATE WATER USE : 0.4 - 0.6
 H - HIGH WATER USE : 0.7 - 0.9

***** HYDROZONE AREA - LOW WATER USE : TOTAL SF
 HYDROZONE AREA - MODERATE WATER USE : TOTAL SF

NOTE:

ALL PLANTING WILL BE LOW VOLUME IRRIGATION PER MISSION SPRINGS WATER DISTRICT REQUIREMENTS SYSTEM SHALL UTILIZE DRIP/ROTOR SYSTEM WHERE APPLICABLE

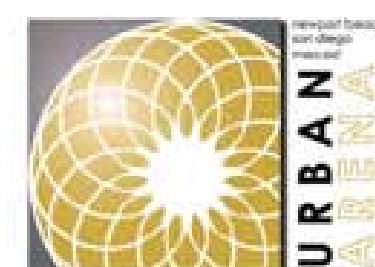

SKYBORNE

Preliminary Village / Typical Front Yard

City of Desert Hot Springs, California

