

# Gallery Builders, Inc.

## SEQUENCE SHEET

PROJECT: Gallery @ Skyborne  
 PHASE: Phases 1-3  
 TRACT: 32030-1  
 # UNITS: 29

SUPER:  
 PHONE:  
 CELL PHONE:  
 FAX #:

REV #: 1

START: ORIG Date 8/13/19 REV Date: 12/16/2019

| Sequence        | Lot/Tract | Address                  | Roof Type | Plan | Color | Garage | Pre-plotted Struct Opt | APN Numbers |
|-----------------|-----------|--------------------------|-----------|------|-------|--------|------------------------|-------------|
| <b>Mod/Ph 1</b> |           |                          |           |      |       |        |                        |             |
| 1               | 1         | 62383 S. Starcross Drive |           | 3BR  | 2     |        |                        | 667-240-001 |
| 2               | 2         | 62371 S. Starcross Drive |           | 2B   | 3     |        |                        | 667-240-002 |
| 3               | 3         | 62359 S. Starcross Drive |           | 1AR  | 1     |        |                        | 667-240-003 |
| 4               | 4         | 62349 S. Starcross Drive |           | 3A   | 6     |        |                        | 667-240-004 |
| 5               | 5         | 62341 S. Starcross Drive |           | 2BR  | 4     |        |                        | 667-250-001 |
| 6               | 6         | 62333 S. Starcross Drive |           | 3A   | 3     |        |                        | 667-250-002 |
| 7               | 7         | 11591 W. Starcross Drive |           | 1BR  | 2     |        |                        | 667-250-003 |
| 8               | 86        | 62358 S. Starcross Drive |           | 1B   | 4     |        |                        | 667-250-021 |
| 9               | 87        | 62334 S. Starcross Drive |           | 3BR  | 5     |        |                        | 667-250-022 |
| 10              | 88        | 11594 W. Starcross Drive |           | 2A   | 1     |        |                        | 667-250-023 |
| <b>PHASE 2</b>  |           |                          |           |      |       |        |                        |             |
| 1               | 8         | 11583 W. Starcross Drive |           | 2B   | 6     |        |                        | 667-250-004 |
| 2               | 9         | 11577 W. Starcross Drive |           | 3BR  | 4     |        |                        | 667-250-005 |
| 3               | 10        | 11569 W. Starcross Drive |           | 2A   | 3     |        |                        | 557-250-006 |
| 4               | 11        | 11555 W. Starcross Drive |           | 1BR  | 2     |        |                        | 667-250-007 |
| 5               | 12        | 11549 W. Starcross Drive |           | 3A   | 5     |        |                        | 667-250-008 |
| 6               | 13        | 11535 W. Starcross Drive |           | 2BR  | 1     |        |                        | 667-250-009 |
| 7               | 89        | 11578 W. Starcross Drive |           | 1B   | 5     |        |                        | 667-250-024 |
| 8               | 90        | 11562 W. Starcross Drive |           | 1AR  | 1     |        |                        | 667-250-025 |
| 9               | 91        | 11544 W. Starcross Drive |           | 2B   | 4     |        |                        | 667-250-026 |
| 10              | 92        | 11530 W. Starcross Drive |           | 1BR  | 3     |        |                        | 667-250-027 |
| <b>PHASE 3</b>  |           |                          |           |      |       |        |                        |             |
| 1               | 14        | 11527 W. Starcross Drive |           | 1A   | 3     |        |                        | 667-250-010 |
| 2               | 15        | 11515 W. Starcross Drive |           | 3AR  | 1     |        |                        | 667-250-011 |
| 3               | 16        | 11503 W. Starcross Drive |           | 2B   | 5     |        |                        | 667-250-012 |
| 4               | 17        | 62428 N. Starcross Drive |           | 1BR  | 2     |        |                        | 667-250-013 |
| 5               | 18        | 62434 N. Starcross Drive |           | 3B   | 3     |        |                        | 667-250-014 |
| 6               | 93        | 11514 W. Starcross Drive |           | 3BR  | 6     |        |                        | 667-250-028 |
| 7               | 94        | 62427 N. Starcross Drive |           | 2A   | 4     |        |                        | 667-250-029 |
| 8               | 81        | 62429 S. Starcross Drive |           | 2BR  | 3     |        |                        | 667-240-015 |
| 9               | 82        | 62421 S. Starcross Drive |           | 3B   | 5     |        |                        | 667-240-016 |

| PHASE 1   |        |     |        |
|-----------|--------|-----|--------|
| Plan      | Sq. Ft | Mix | Total  |
| 1         | 1,608  | 3   | 4,824  |
| 2         | 1,679  | 3   | 5,037  |
| 3         | 2,004  | 4   | 8,016  |
| Avg/Total | 1,842  | 10  | 17,877 |

| PHASE 2   |        |     |        |
|-----------|--------|-----|--------|
| Plan      | Sq. Ft | Mix | Total  |
| 1         | 1,608  | 4   | 6,432  |
| 2         | 1,679  | 4   | 6,716  |
| 3         | 2,004  | 2   | 4,008  |
| Avg/Total | 1,842  | 10  | 17,156 |

| PHASE 3   |        |     |        |
|-----------|--------|-----|--------|
| Plan      | Sq. Ft | Mix | Total  |
| 1         | 1,608  | 2   | 3,216  |
| 2         | 1,679  | 3   | 5,037  |
| 3         | 2,004  | 4   | 8,016  |
| Avg/Total | 1,842  | 9   | 16,269 |


REVISIONS  
 #1 - 12/16/19 Add Elevations/Colors

|                 |                         |
|-----------------|-------------------------|
| APPROVAL:       |                         |
| Project Manager | VP - S & M              |
| VP - Purchasing | President<br>12/18/2019 |

SKYBORNE  
 PHASING SCHEDULE

PHASE 1 = 10 LOTS  
 PHASE 2 = 10 LOTS  
 PHASE 3 = 9 LOTS

12/11/19

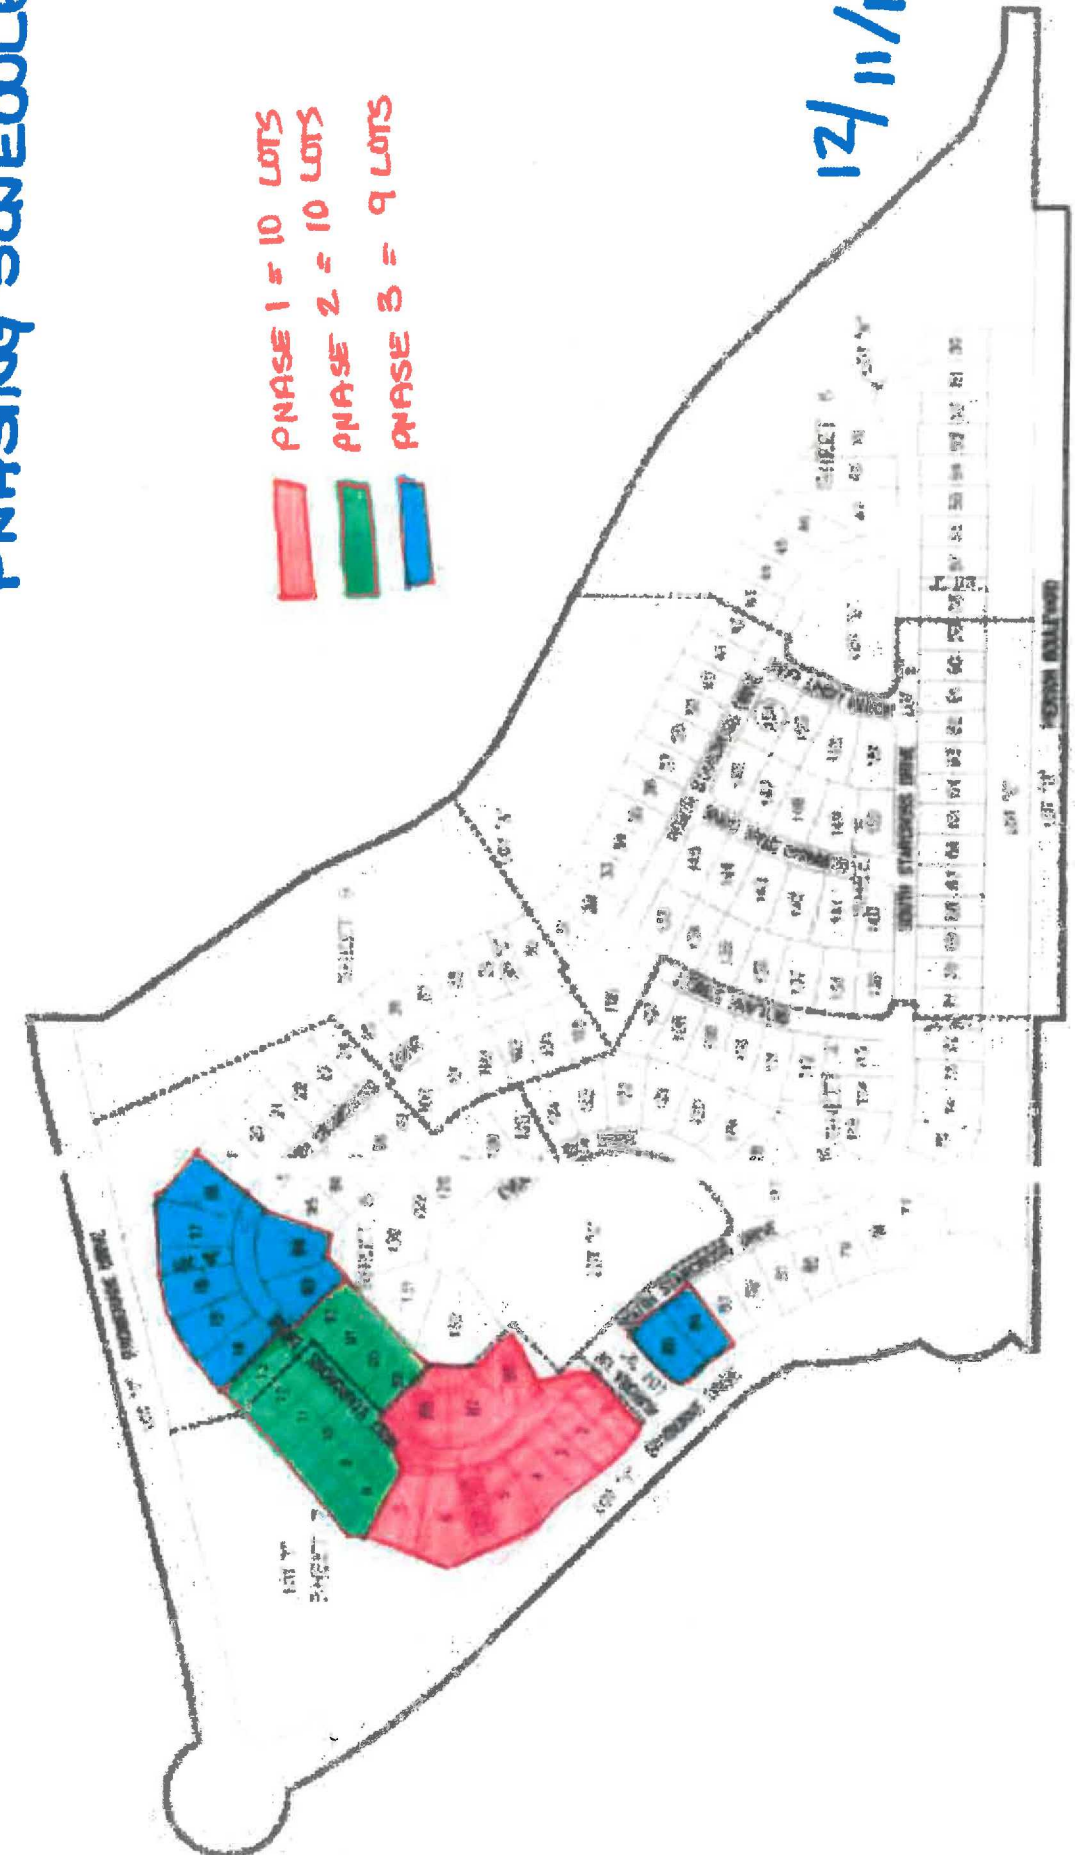

SHEET INDEX MAP