


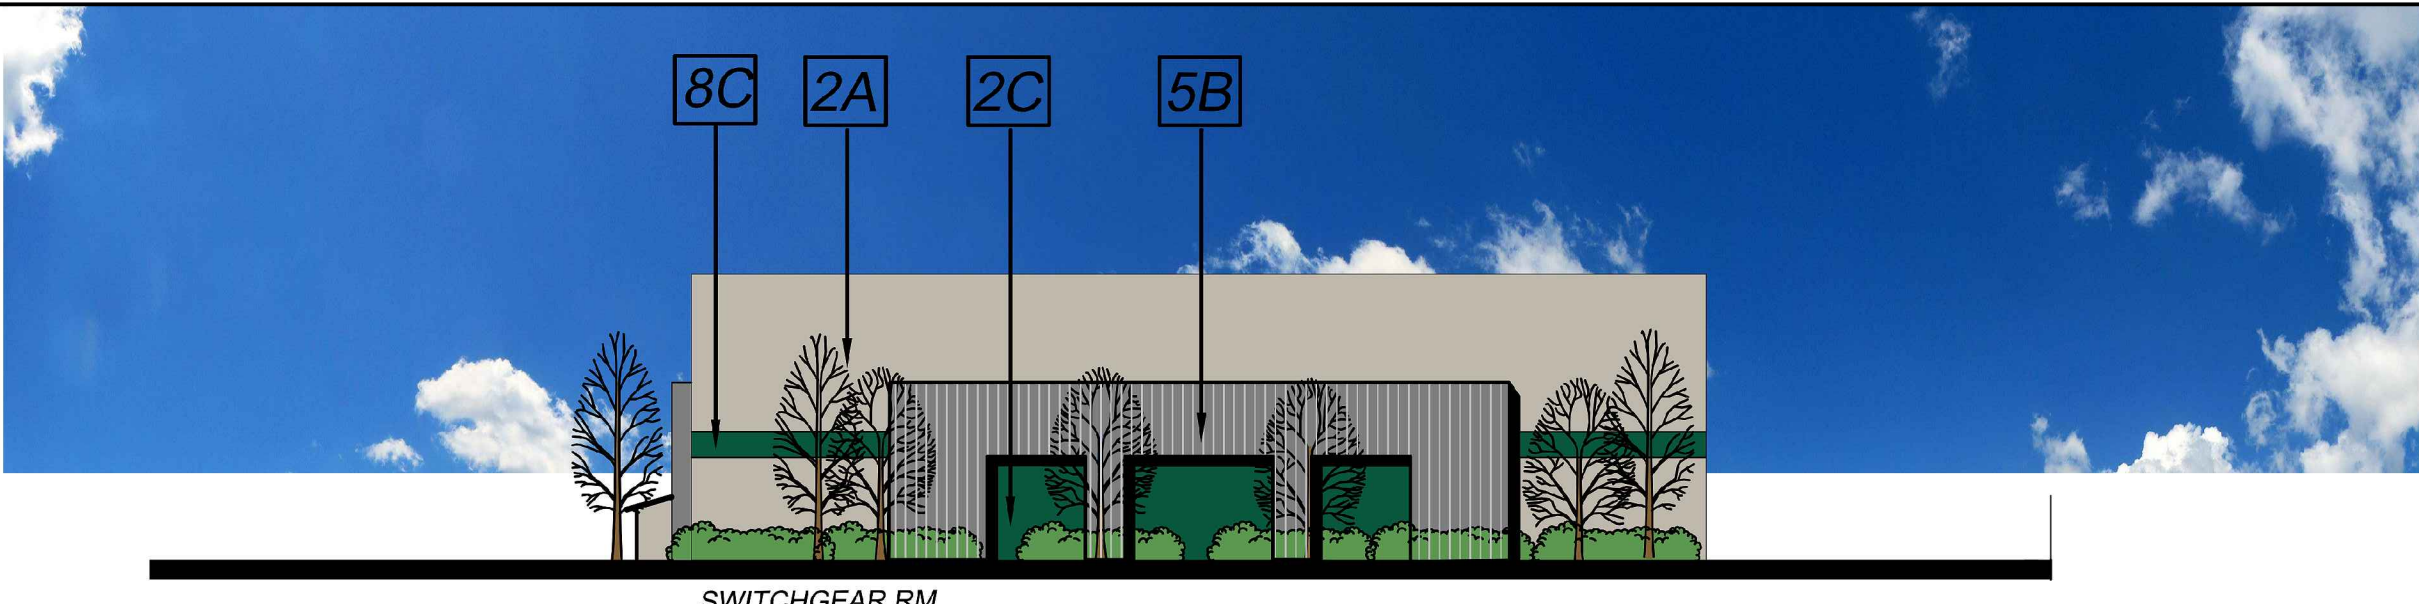

NORTH ELEVATION



SOUTH ELEVATION

ELEVATION NOTES


- 2A METAL PANEL INSULATED WALL
- 2C METAL PANEL INSULATED WALL
- 3 METAL DOOR PAINT TO MATCH
- 5B METAL PANEL INSULATED WALL
- 6A SCREEN WALL
- 7 ALUMINUM STOREFRONT ENTRY DOORS
- 8 COLOR ACCENT BAND

COLORS & TEXTURES


- 2A METAL PANEL, PEARL GREY ADOBE
- 5B METAL PANEL, SLATE GREY FLUTED
- 8 METAL PANEL, EVERGREEN ADOBE




18572 AVDLINDA DRIVE
Suite 100
YORBA LINDA, CA 92886
Tel: (714) 315.0099
dan@danclineinc.com

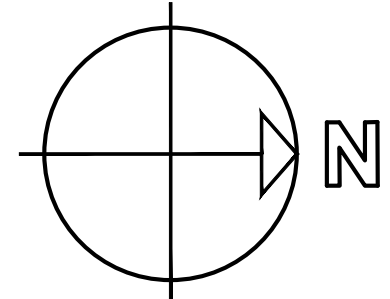

15.		
14.		
13.		
12.		
11.		
10.		
9.		
8.		
7.		
6.		
5.		
4.		
3.		
2.		
1.		
No.	Revision/Issue	Date

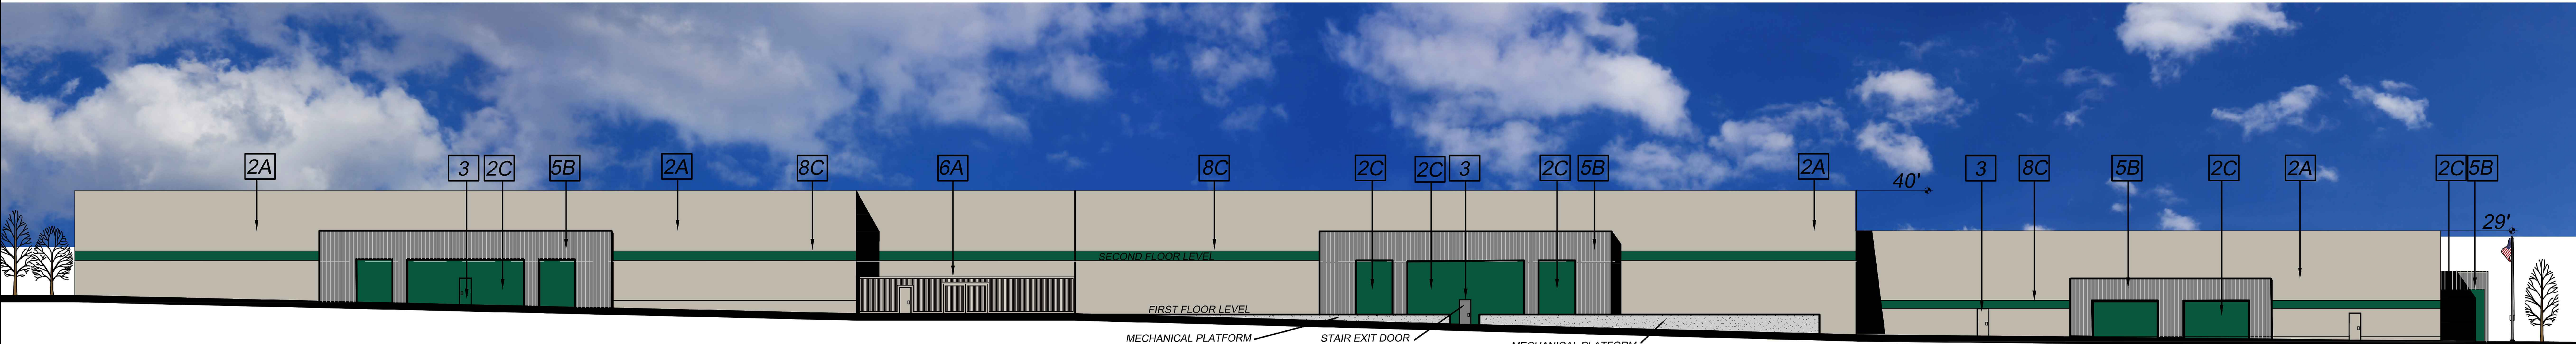

WEST ELEVATION

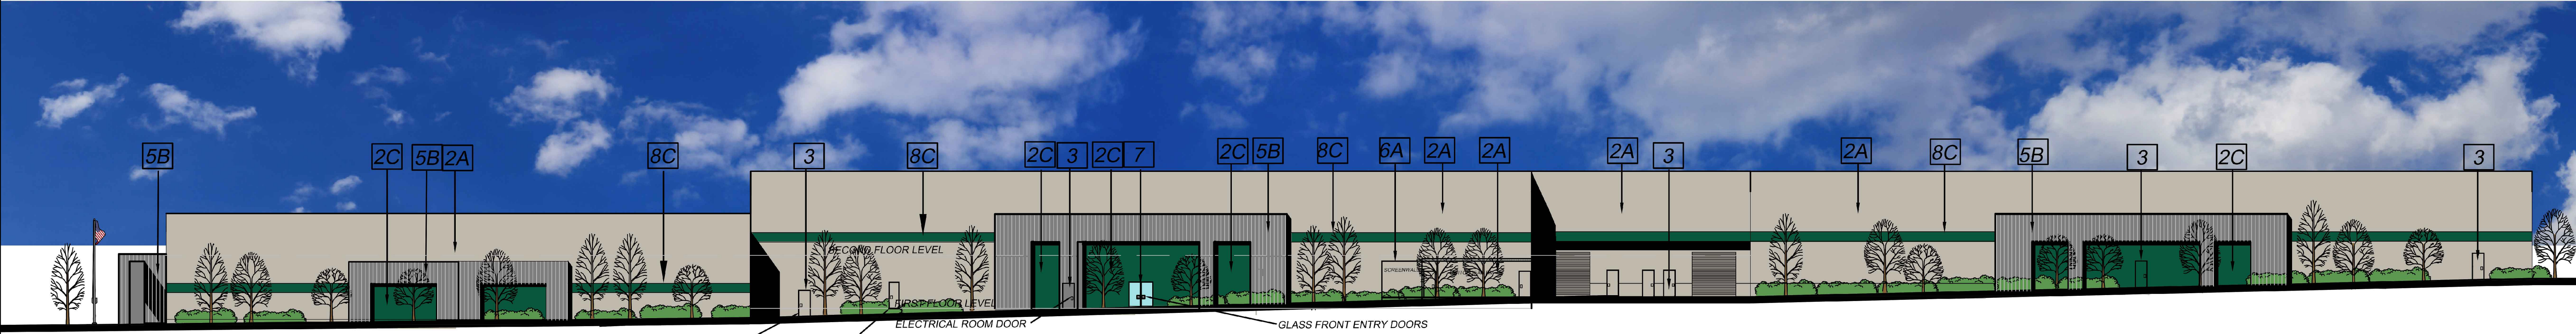

EAST ELEVATION

DHS RADICLE PLAZA

18TH STREET

ELEVATIONS PHASE 2

1/ 16"=1'-0"

Industrial Building,
18th Desert Hot Sprigs
California 92240

Project Consultant:–



DESCRIPTION:

PLOT DETAIL:

PAPER SIZE: 30" X 42"

Date
12/10/18