


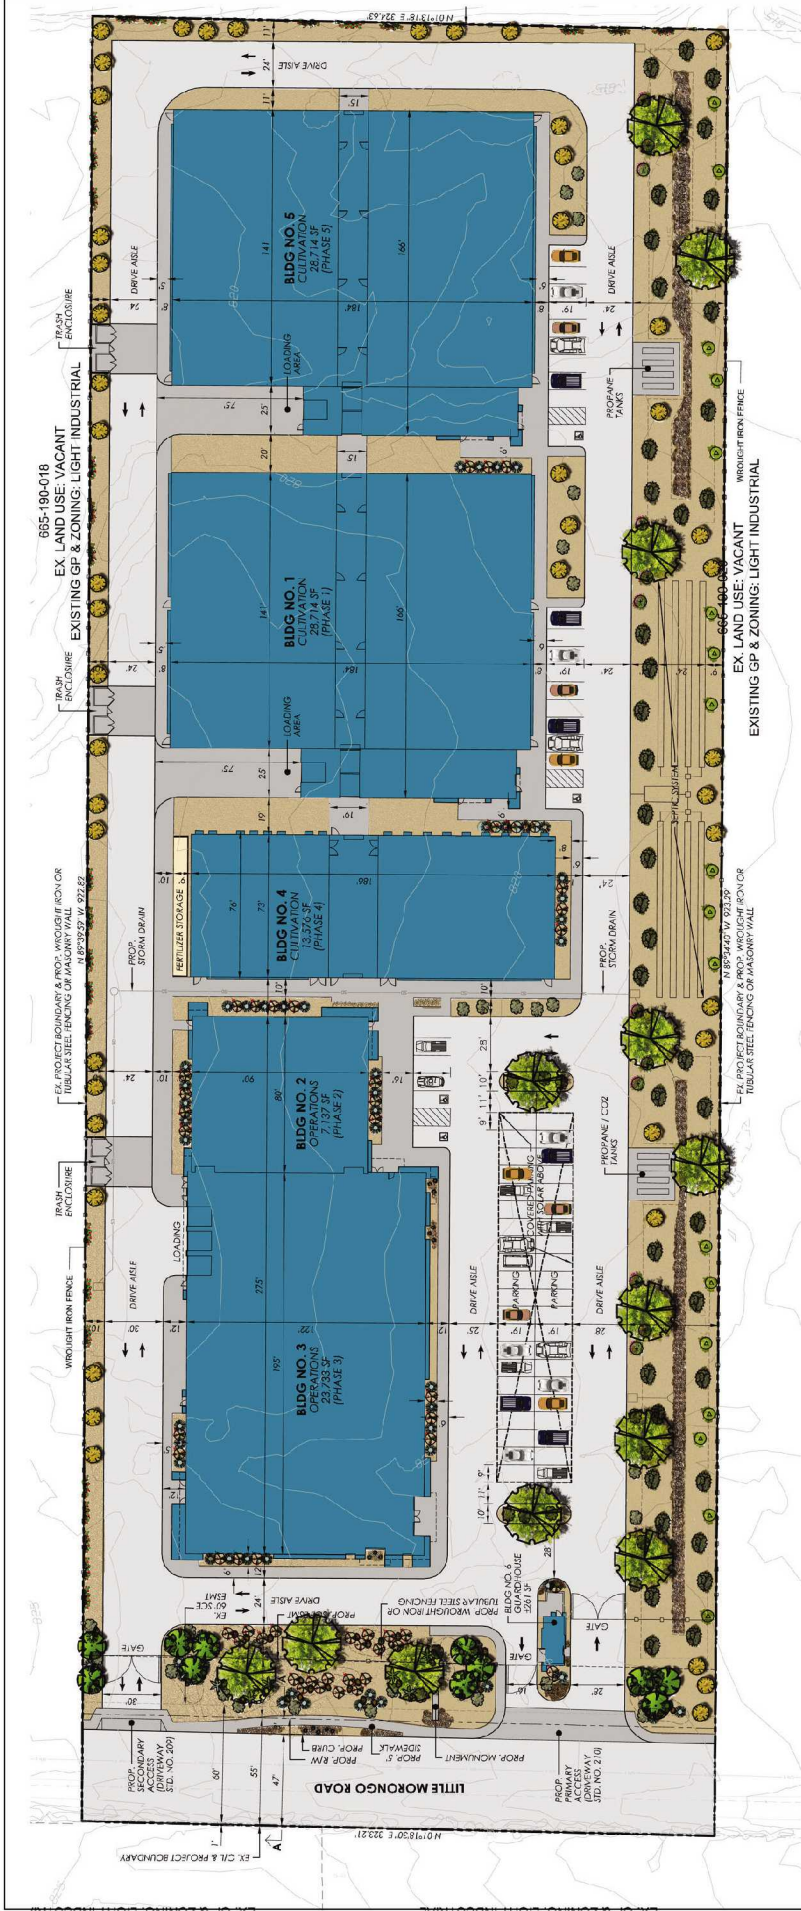

FOUQUIERIA SPLENDENS



DASYLIRION WHEELER



BACCHARIS THOMPSONI



CASSIA CONVES



ACACIA REDOLENS 'GREEN CARPET'

PLANTING PLAN

- Check all irrigation equipment and adjust / align as required.
- Inspect all landscape areas for pests / pathogens.
- Weed all shrub / groundcover areas as needed.
- Remove landscape debris.
- Replenish planting wells and / or eliminate around plants to prevent weeds from growing.
- Perform corrective pruning to eliminate hazards and damage to plants.
- Repair irrigation equipment with originally specified materials.

Minimum Recommended Yearly Maintenance Schedule		Fertilizer Apply high phosphorus or 50 pounds needed
Month	Adjust risper schedule watering valves	
January	✓	
February	✓	
March	✓	✓
April	✓	✓
May	✓	
June	✓	✓
July	✓	✓
August	✓	✓
September	✓	✓
October	✓	✓
November	✓	✓
December	✓	✓

PLANTING NOTES

1. PLANT QUANTITIES INDICATED IN THE PLANT LIST ARE FOR CONTRACTOR'S CONVENIENCE ONLY. CONTRACTOR TO VERIFY PLANT QUANTITIES PER PLAN TO BID. CONTRACTOR TO PROVIDE AND INSTALL ALL PLANTS INDICATED PER PLAN.
2. ALL TREES WITH FIVE FEET OF PAVING SHALL BE INSTALLED WITH APPROVED DEEP ROOT BARRIER.
3. THE PROJECT WILL RECEIVE A DRIP IRRIGATION SYSTEM. EACH PLANT WILL RECEIVE AN EMITTER AND EACH TREE AND PALM TWO BUBBLERS.

PLANTING LEGEND		PLANTING SIZE	SCIENTIFIC NAME	COMMON NAME	WATER REQUIREMENTS	PLANT COLOR

PLANTING LEGEND

TREES	PLANTING SIZE	SCIENTIFIC NAME	COMMON NAME	WATER NEEDS	PLANT FACTOR
	13 24"x36" BOX Multi Tr.	CERCIIDUM FLORIDUM	BLUE PALM VERDE	LOW	0.2
	11 7.5" HT. SHRUBBED	WASHINGTONIA HYBRID	HYBRID FAN PALM	MODERATE	0.5
	6 15-GAL	AGAVE AMERICANA	CENTURY PLANT	LOW	0.2
	14 5-GAL	AGAVE DESERTI	AGAVE	LOW	0.2
	41 5-GAL	ACACIA REDOLENS	DESERT CARPET	LOW	0.2
	18 5-GAL	BACCHARIS THOMPSON	DESERT BROOM	LOW	0.2
	48 10-GAL	CRATAEGUS ARBORESCENS	CRACK NUT	LOW	0.2
	44 5-GAL	DALEA GREGGII	TRAILING INDIGO BUSH	LOW	0.2
	70 15-GAL	DASYLIRON WHEELERI	DEERT SPOON	LOW	0.2
	61 50" PLANTER	FOUQUERIA SPLENDENS	COTILLIO	LOW	0.2
	12 5-GAL	LANTANA MONTESENSIS	PURPLE LANTANA	MODERATE	0.5
	27 15-GAL	ESPYRRANTHERA COCCINEA	SCRLEET FIRETHORN	MODERATE	0.5
	34" SOUTHWEST BROWN CRUSHED ROCK	ALL PLANTERS BY TRI STATE MATERIALS			
	4"-6" DIA. HICKORY	CREEK FRACTURED GRANITE			

PLANTING NOTES

1. PLANT QUANTITIES INDICATED IN THE PLANT LIST ARE FOR CONTRACTOR'S CONVENIENCE ONLY. CONTRACTOR TO VERIFY PLANT QUANTITIES PER PLAN TO BID. CONTRACTOR TO PROVIDE AND INSTALL ALL PLANTS INDICATED PER PLAN.
2. ALL TREES WITH FIVE FEET OF PAVING SHALL BE INSTALLED WITH APPROVED DEEP ROOT BARRIER.
3. THE PROJECT WILL RECEIVE A DRIP IRRIGATION SYSTEM. EACH PLANT WILL RECEIVE AN EMITTER AND EACH TREE AND PALM TWO BUBBLERS.