


MSA CONSULTING, INC.

PLANNING ■ CIVIL ENGINEERING ■ LAND SURVEYING

34200 Bob Hope Drive ■ Rancho Mirage ■ CA 92270

Telephone (760) 320-9811 ■ Fax (760) 323-7893

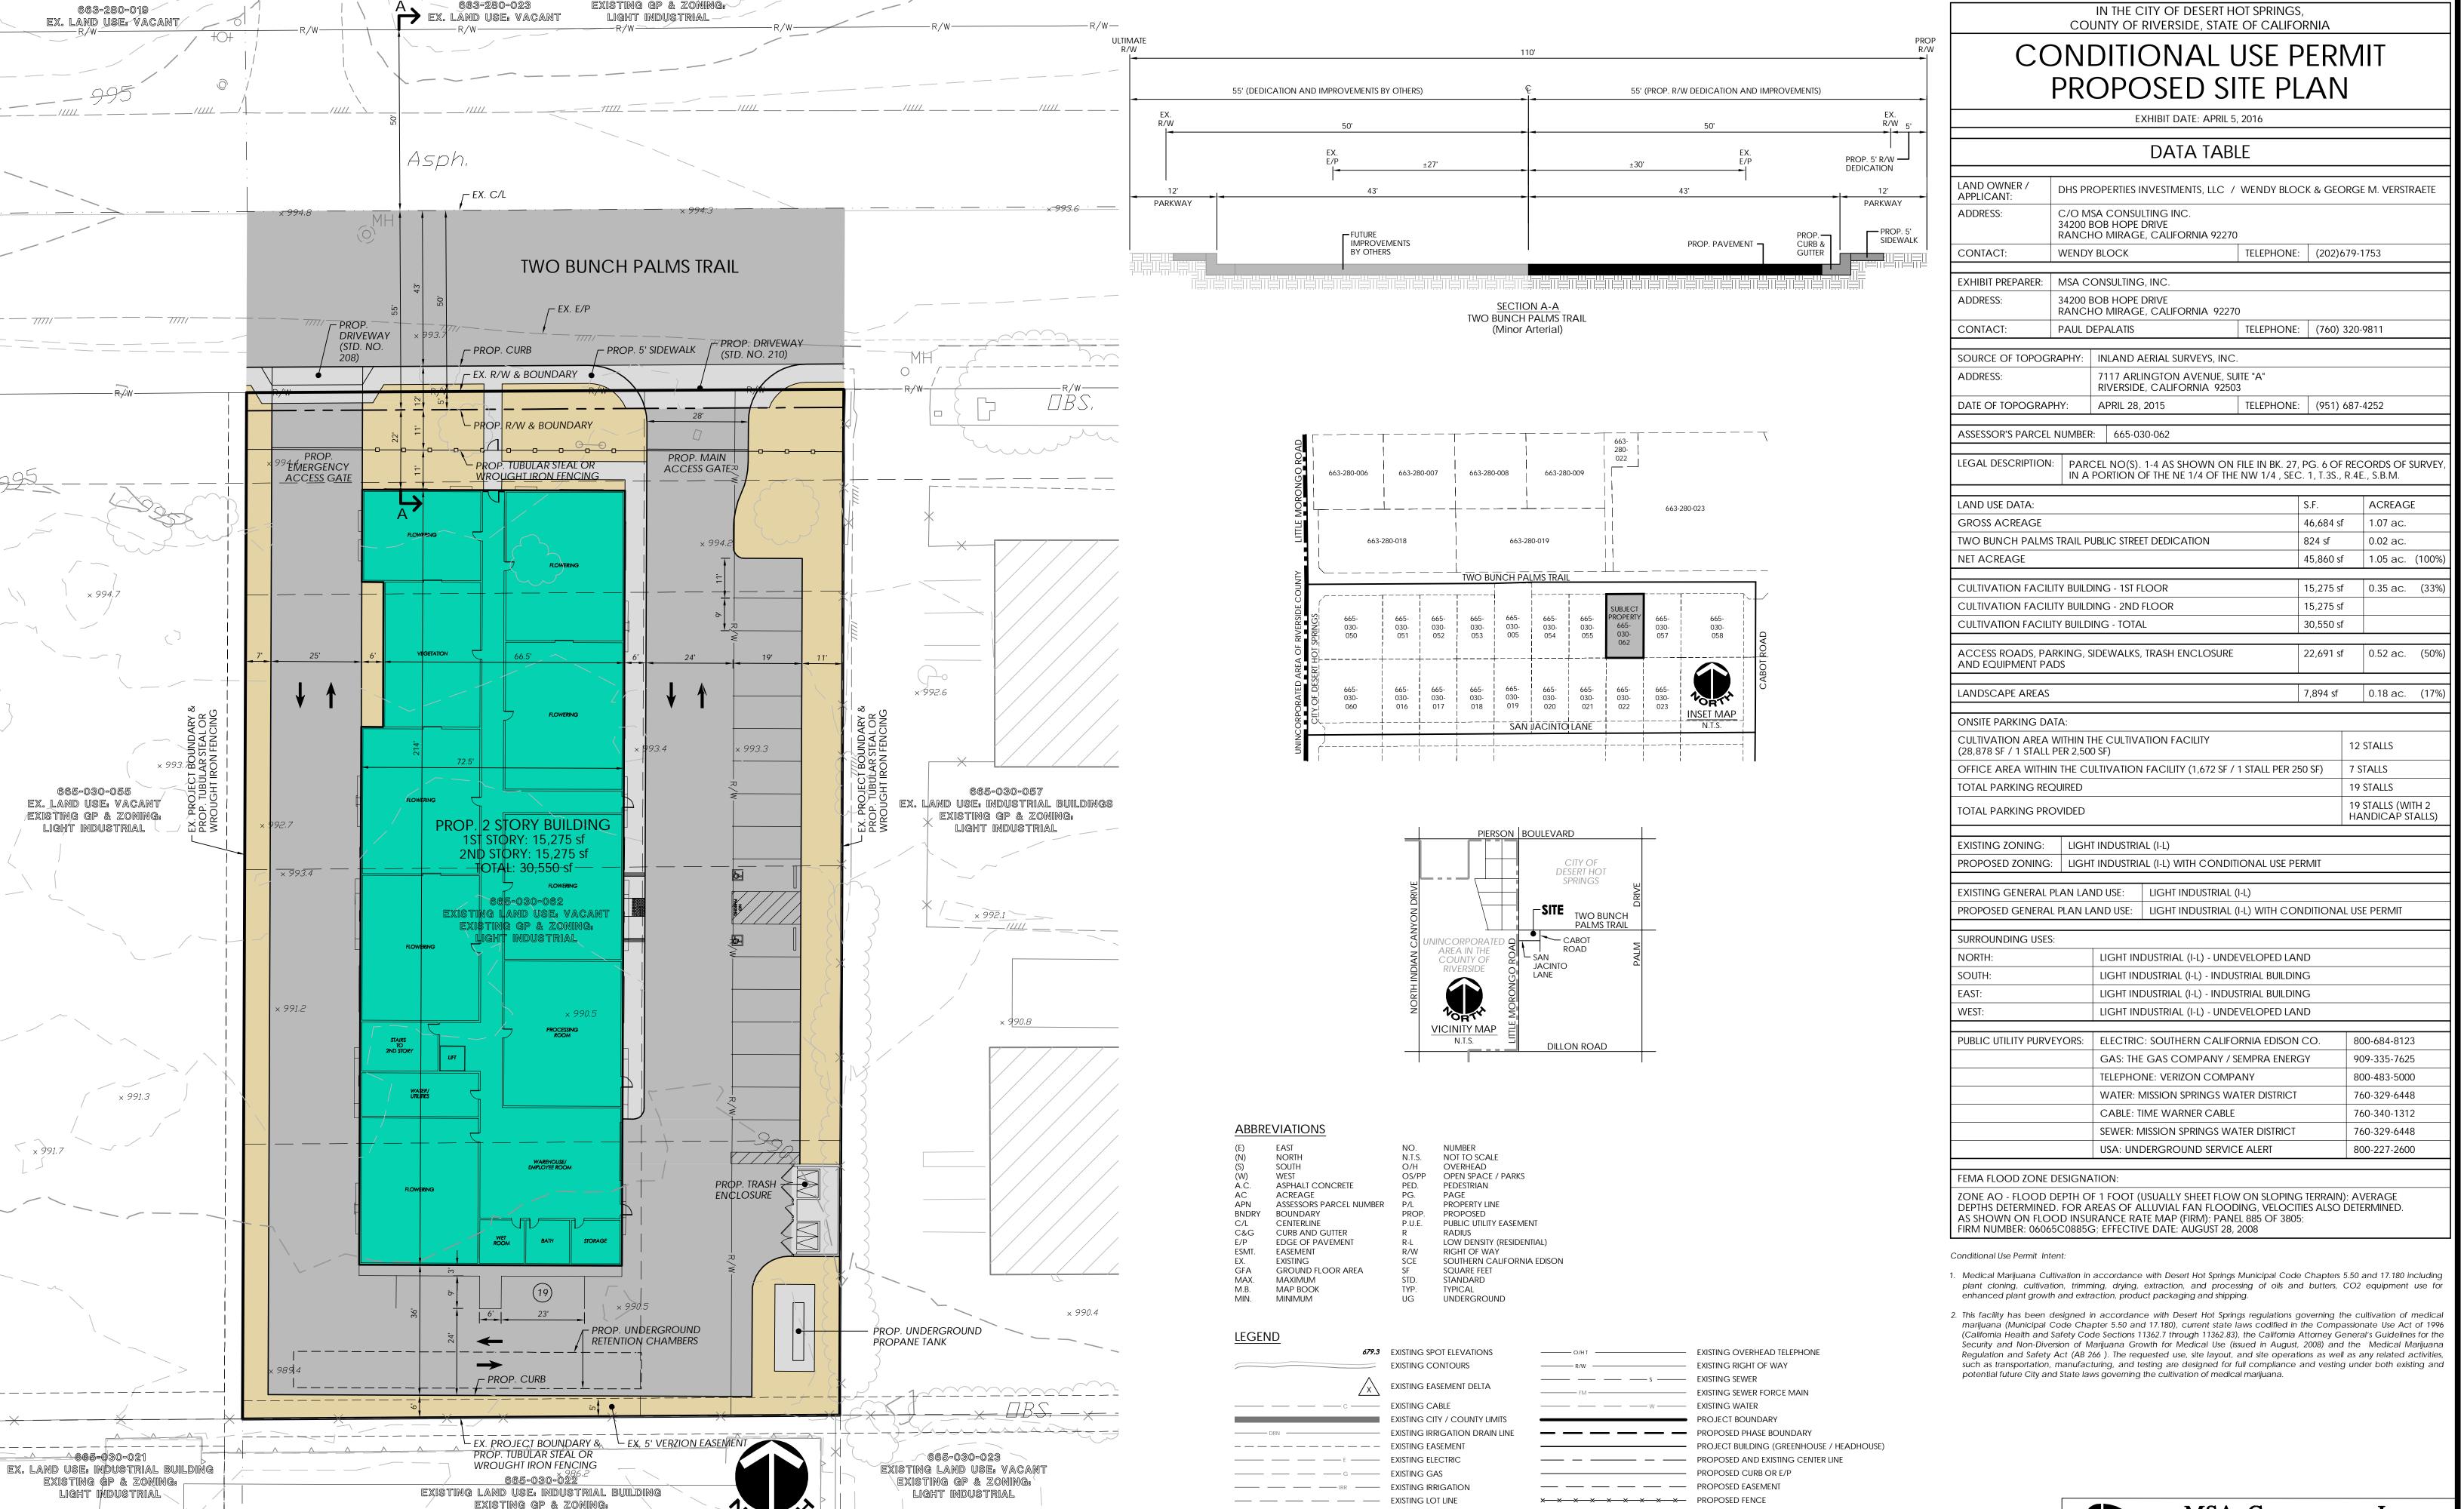

EXISTING EDGE OF PAVEMENT

——— — T ——— EXISTING TELEPHONE

PROPOSED RIGHT OF WAY

PROPOSED WATER LINE
PROPOSED STORM DRAIN LINE

× 985.7

© Copyright 2016 MSA Consulting, Inc. All Rights Reserved LIGHT INDUSTRIAL

SCALE 1"=20'