




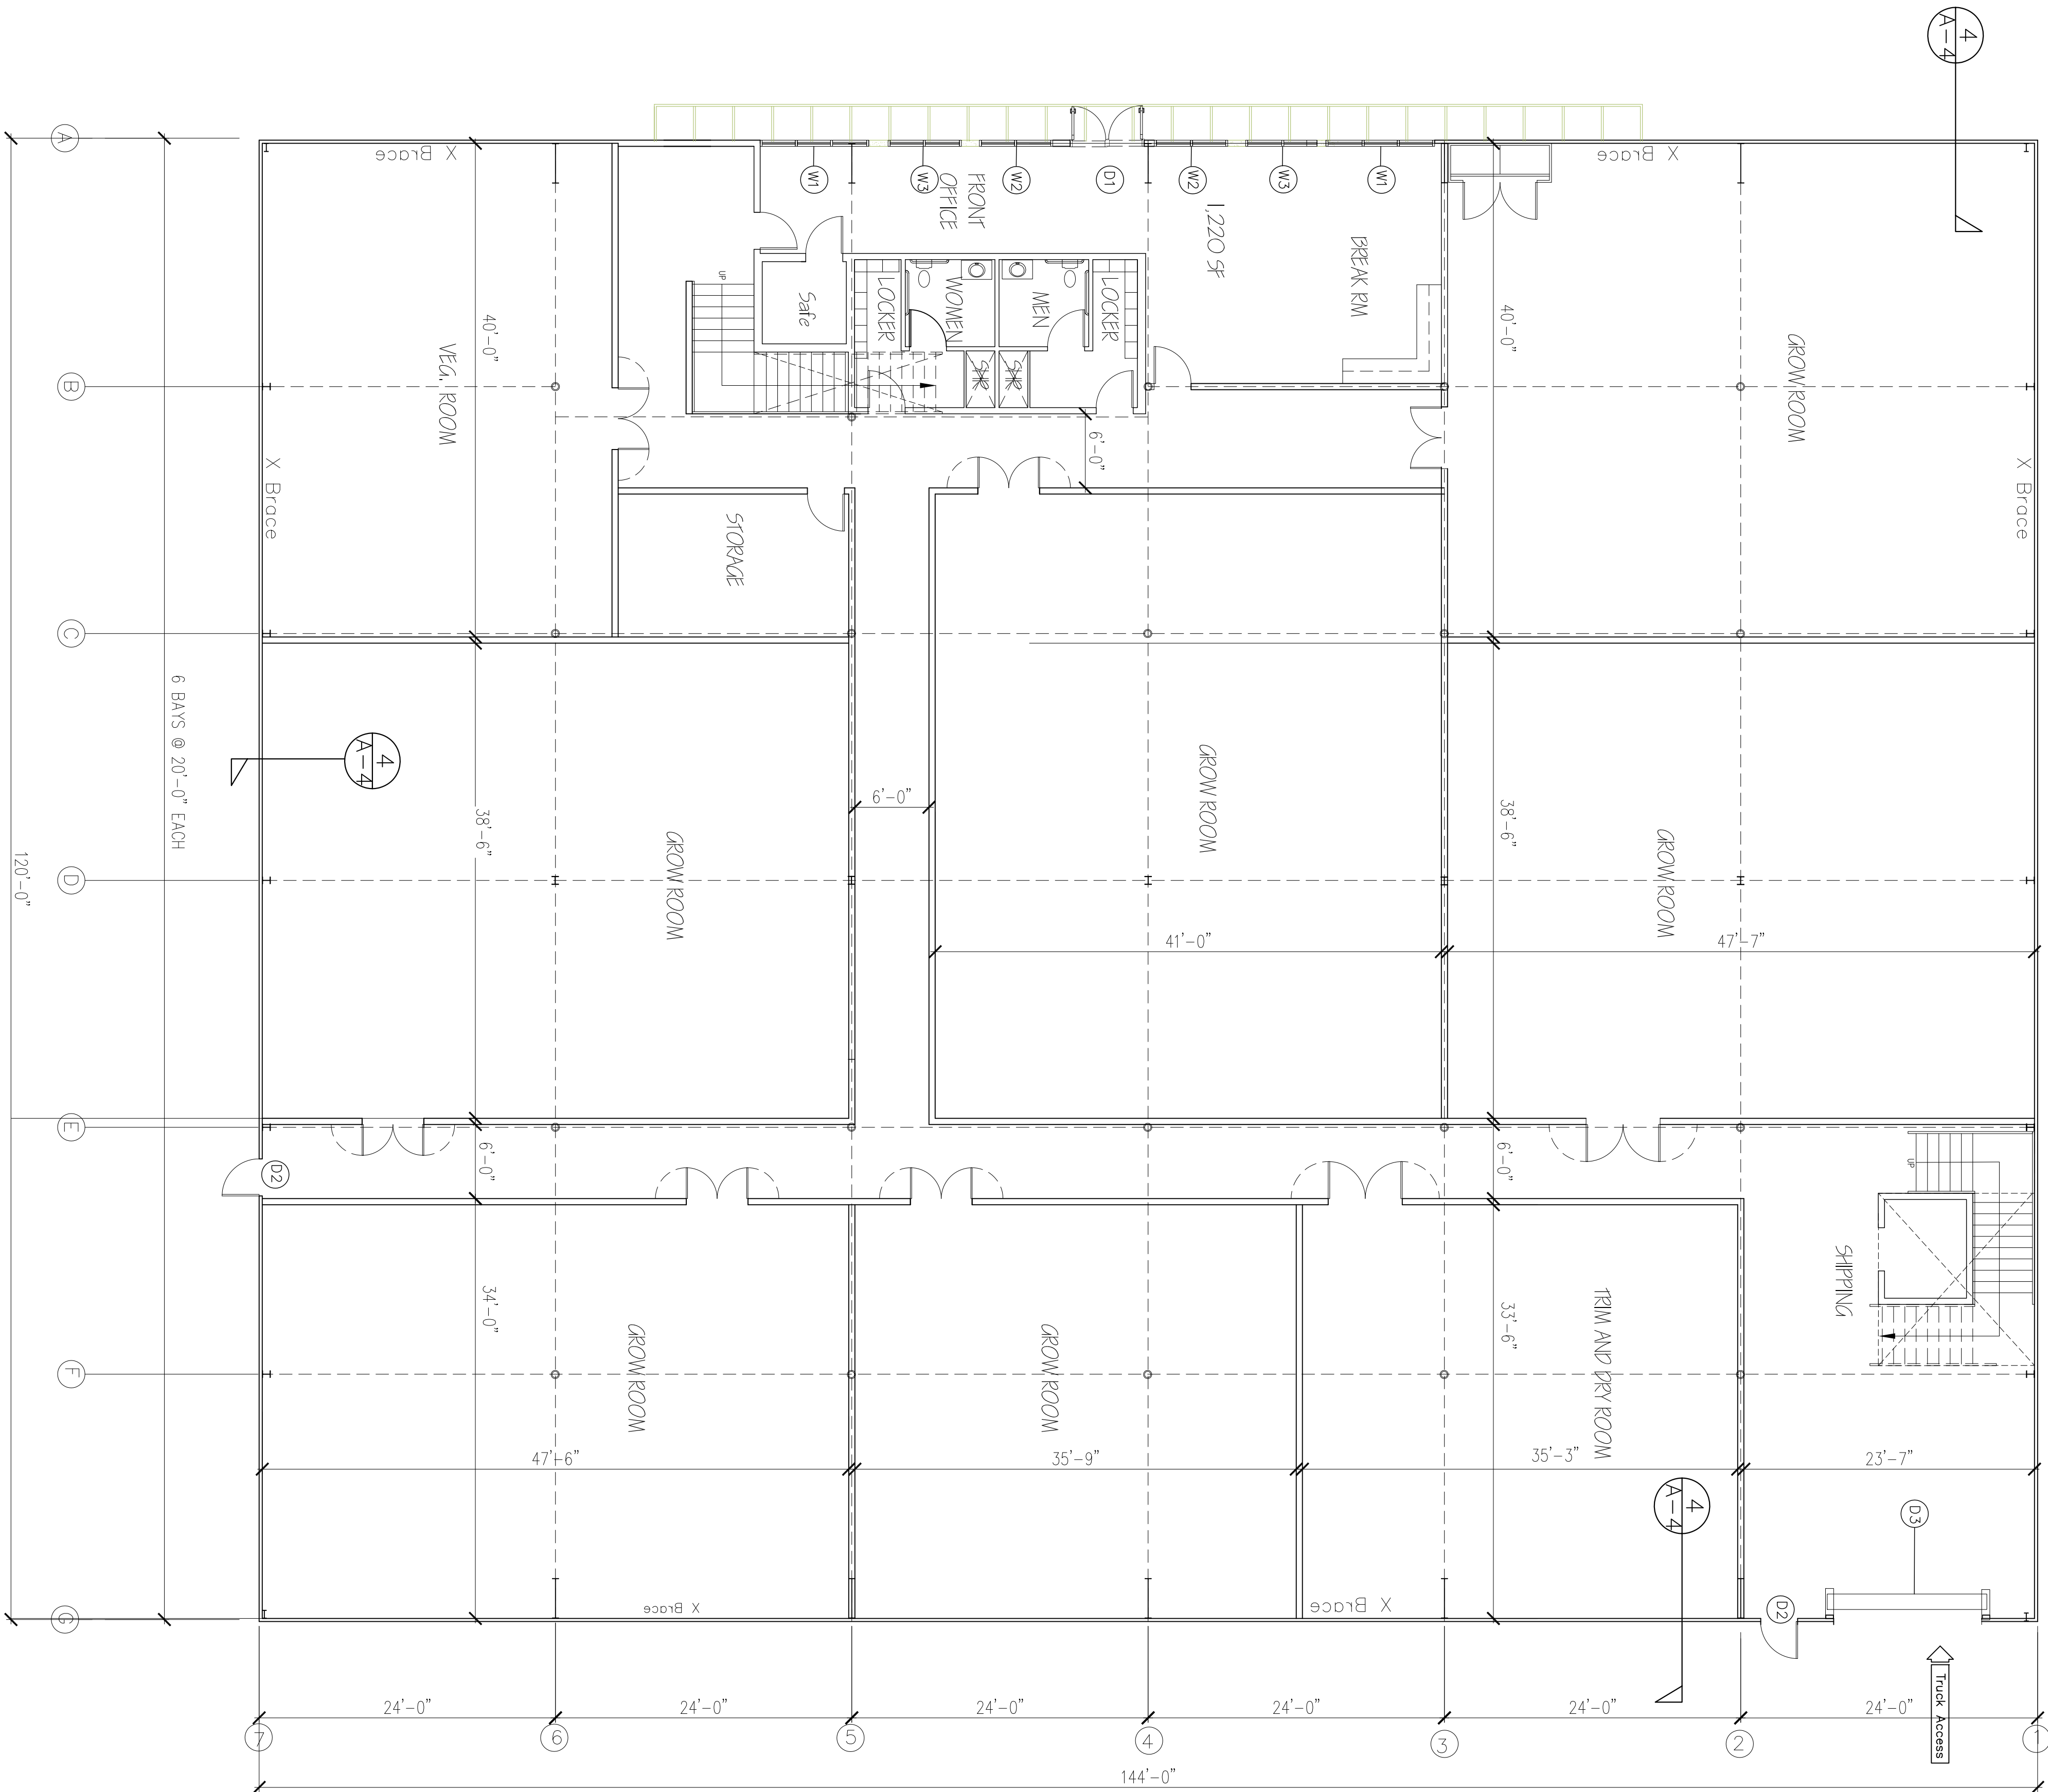


1 BUILDING A2 1st. FLOOR PLAN
1/4" R=17.280' 5"
1/8" = 1'-0"

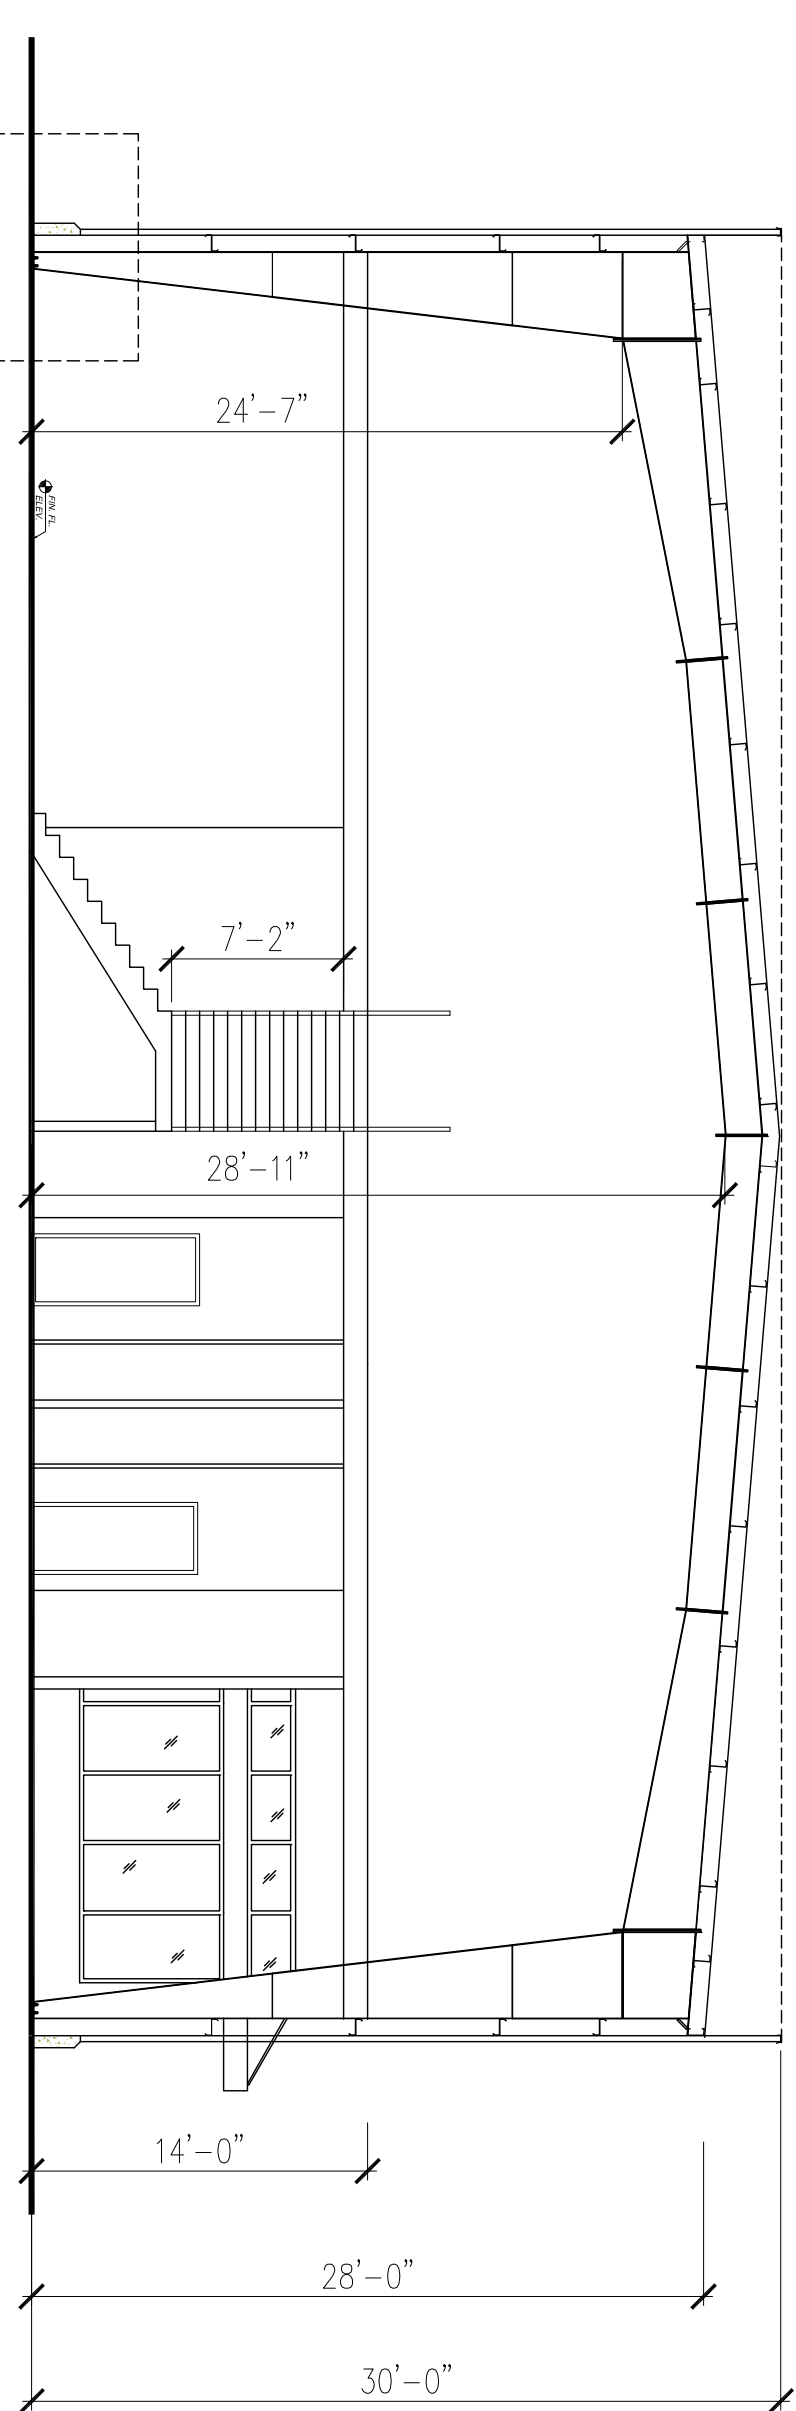

3 TYP. BUILDING CROSS SECTION

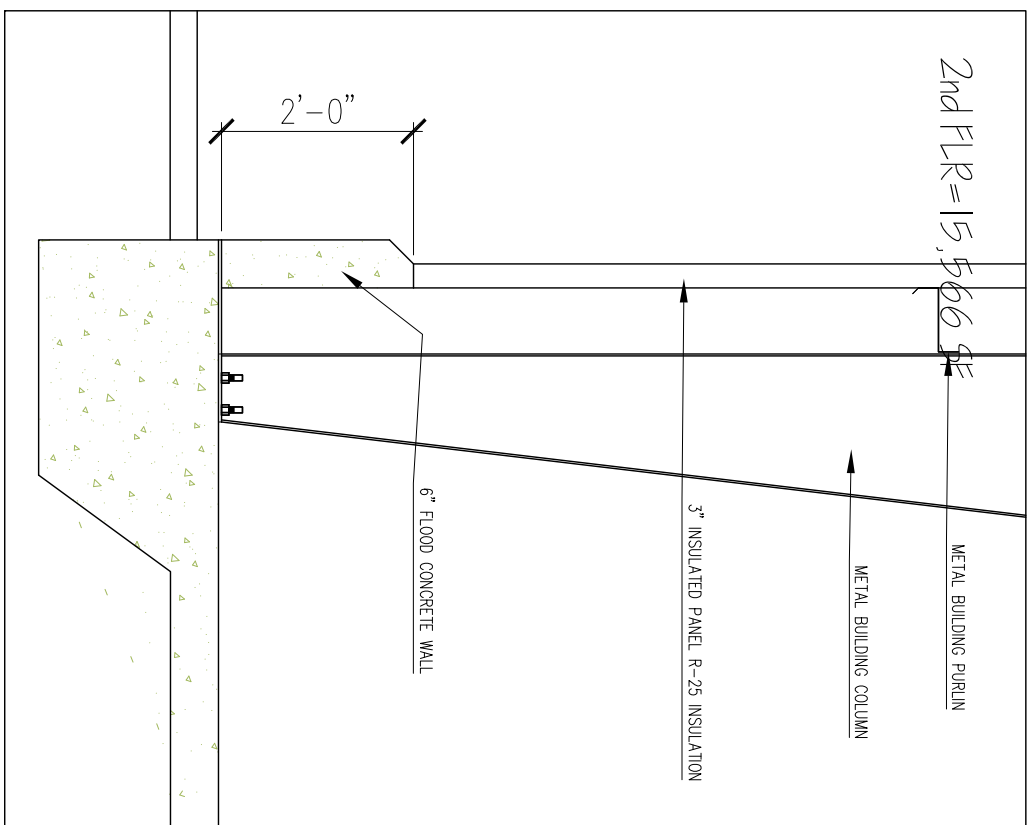

4 RAISED CONCRETE CURB AT EXTERIOR WALL TYP.

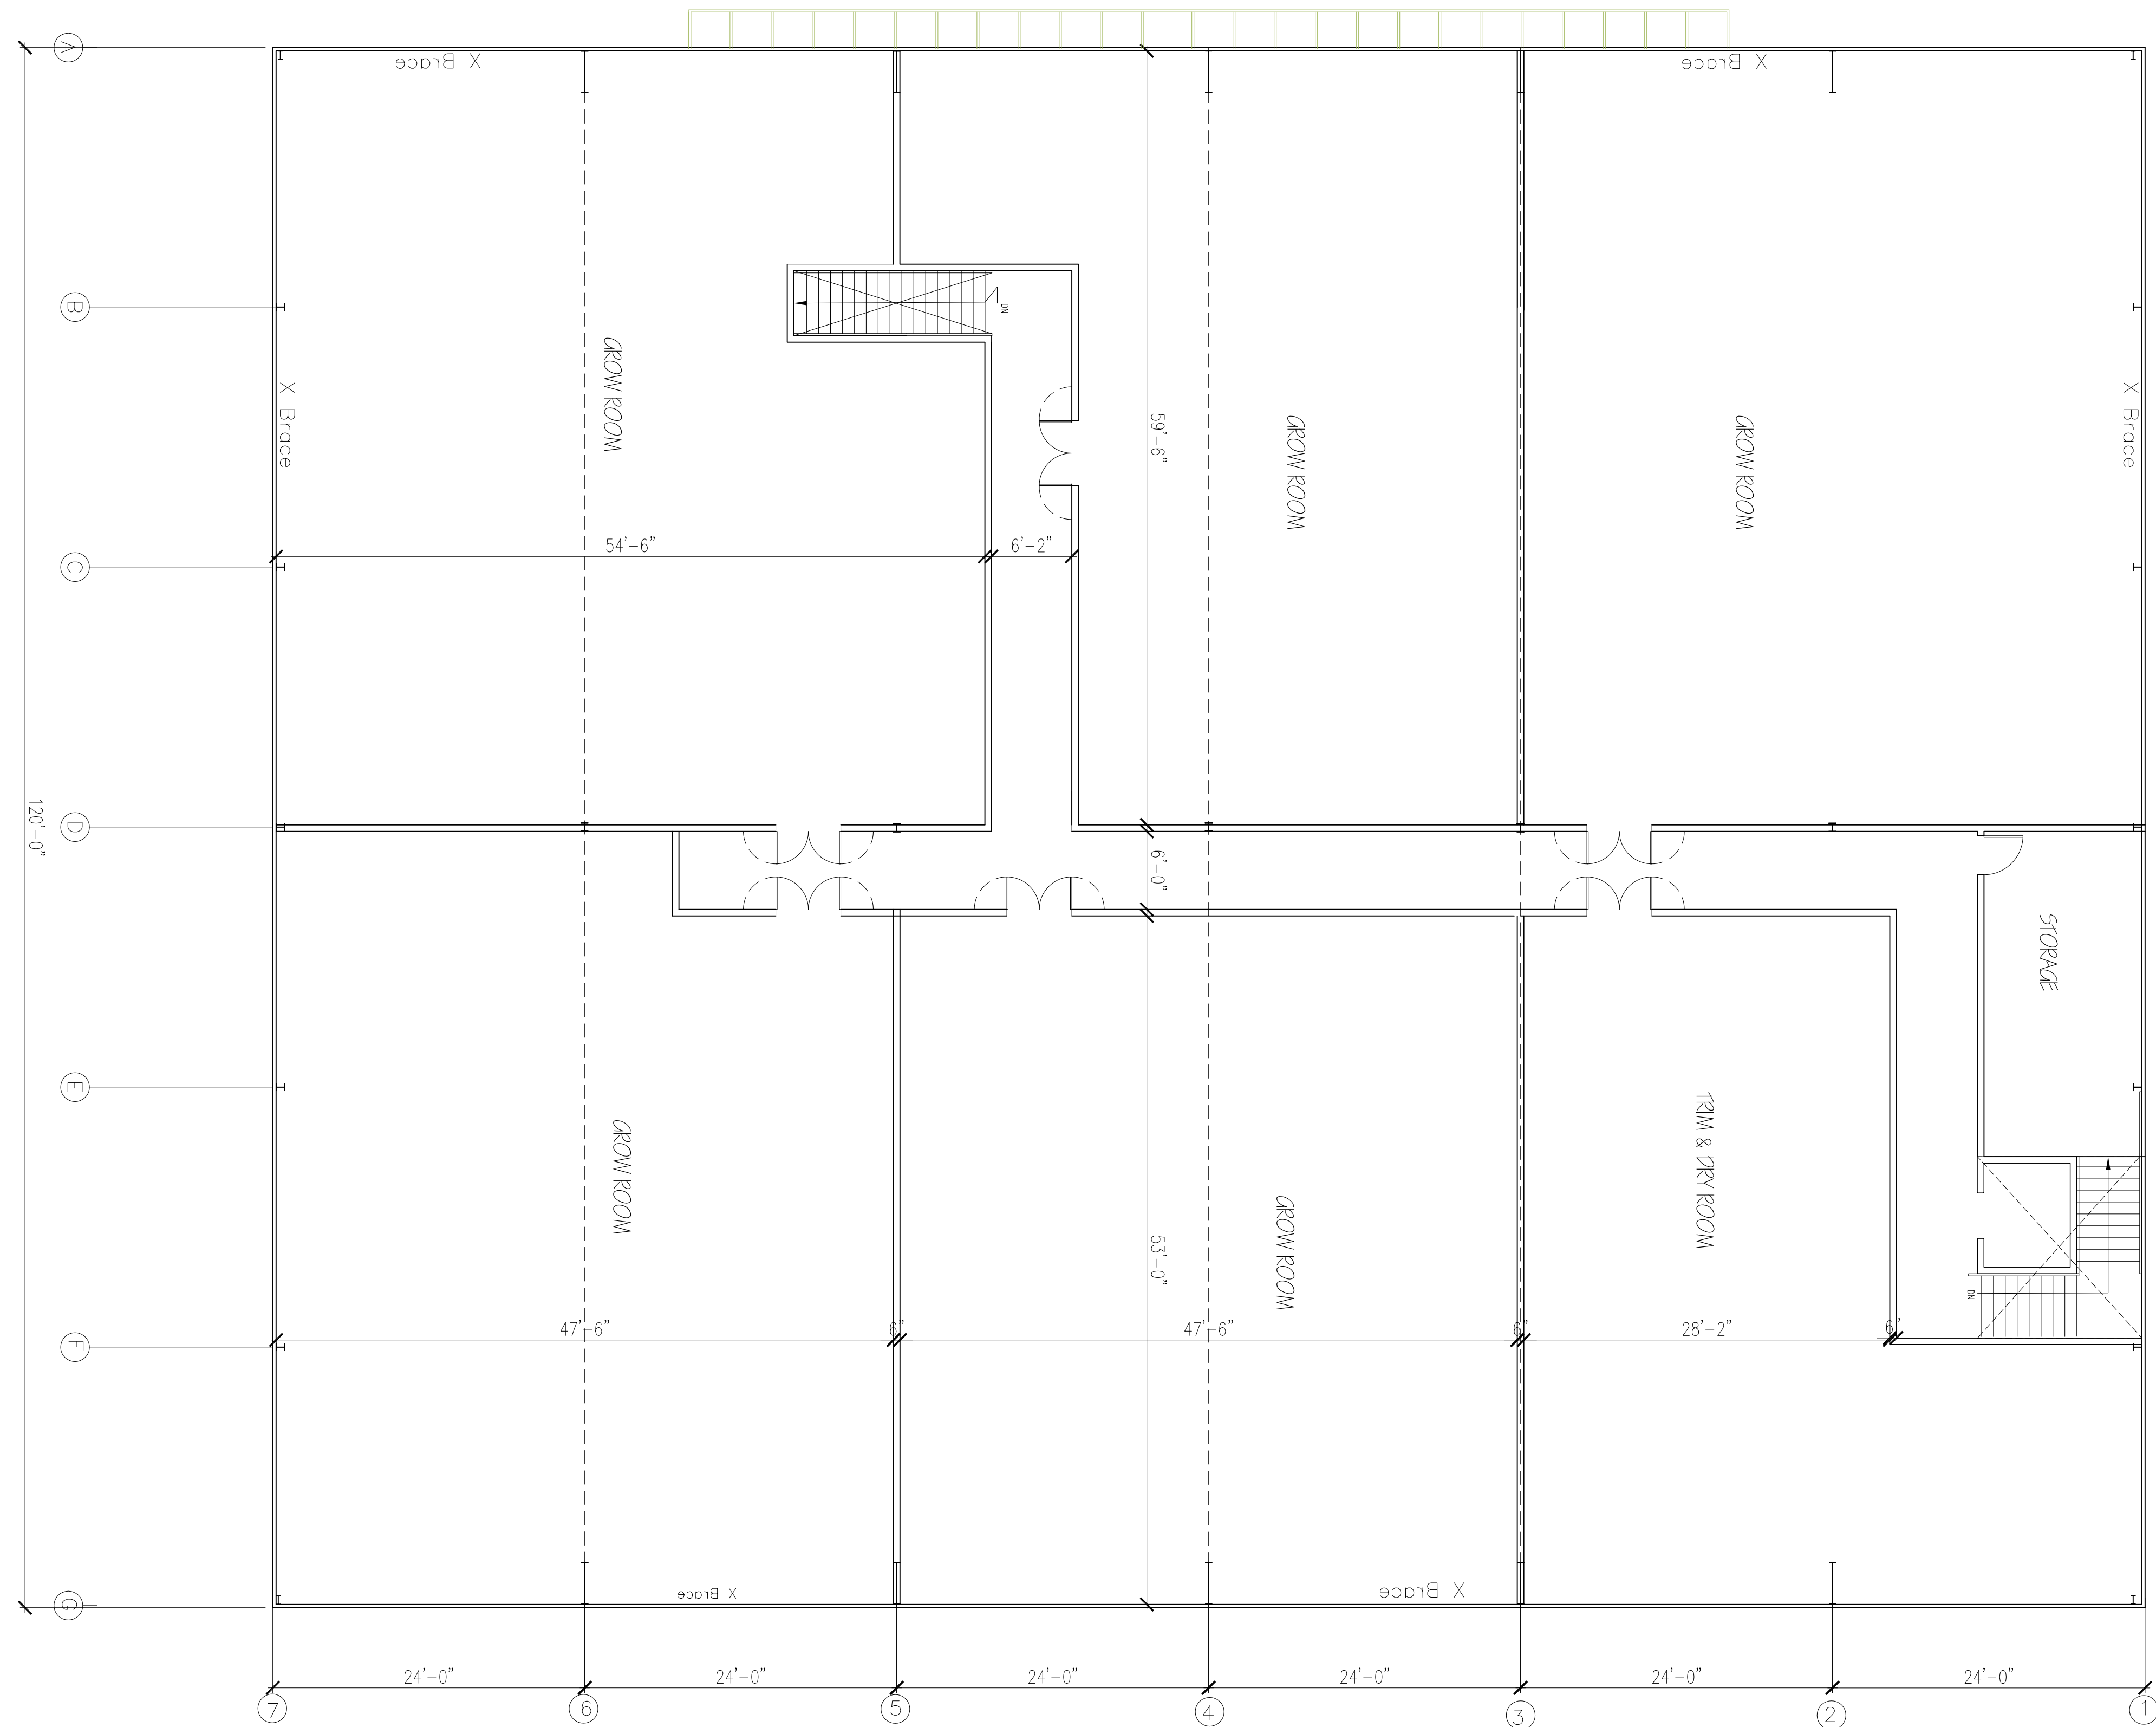

2 BUILDING A2 2ND. FLOOR PLAN
2/4" R=17.005' 5"
1/8" = 1'-0"

DOORS & WINDOWS SCHEDULE

SYM.	Q.	SIZE	MATERIAL	COLOR	COMMENTS	MANUFACTURER
D1		PAIR 3'-0"x10'-0"	GLASS DOOR / ALUMINUM FRAME	SILVER	FRONT ENTRY - STORE FRONT	PS DOORS MANUFACTURING
D2		3'-0"x7'-0"	HOLLOW METAL STEEL MAIN DOOR	SILVER	PEDESTRIAN FLOOD DOOR PD-520	PS DOORS MANUFACTURING
D3		12'-0"x12'-0"	MANUFACTURED ALUMINUM SECTIONAL ROLL UP	SILVER	AUTOMATIC TRUCK ACCESS DOOR	PS DOORS - FLOOD GATE
W1		9'-0"x8'-0"	DOUBLE PANE W/ ALUMINUM FRAME	SILVER	STORE FRONT STYLE	TYP. STORE FRONT
W2		6'-0"x8'-0"	DOUBLE PANE W/ ALUMINUM FRAME	SILVER	STORE FRONT STYLE	TYP. STORE FRONT
W3		6'-0"x8'-0"	DOUBLE PANE W/ ALUMINUM FRAME	SILVER	STORE FRONT STYLE	TYP. STORE FRONT
W4		9'-0"x8'-0"	DOUBLE PANE W/ ALUMINUM FRAME	SILVER	STORE FRONT STYLE	TYP. STORE FRONT
W5		15'-0"x8'-0"	DOUBLE PANE W/ ALUMINUM FRAME	SILVER	STORE FRONT STYLE	TYP. STORE FRONT

"The PD-520 is a specially designed pedestrian door capable of providing flood protection can handle flooding condi-
tions. The PD-520 is always in place, giving you 24/7 flood protection, while still allowing access to your facility on a daily basis."