

PLANTING LEGEND

SYMBOL COMMON NAME BOTANICAL NAME SIZE QTY

TREES

BAJA PALO VERDE

CERCIDILUM FLORIDUM

4

PENINSULARIS
20' DRIP LINE AT 15 YEARS
MULTI TRUNK - YELLOW SPRING FLOWERS

WILLOW ACACIA

ACACIA SALICINA

36" BOX
R48" BOX AT SOUTH (FRONT) SIDE OF BUILDING

8

PALMS

MEXICAN FAN PALM

WASHINGTONIA ROEUSTA

20' TRK. HGT.

3



SHRUBS

1

NEW GOLD

LANTANA
GOLD FLOWER

15 GAL

12

2

MEXICAN BIRD OF
PARADISE

CAESALPINIA PULCHERRIMA

15 GAL

12

3

PURPLE BOUGAINVILLEA

BOUGAINVILLEA SPECTABILIS

15 GAL

4



TEXAS RANGER

LEUCOPHYLLUM FRUTESCENS

15 GAL

32

4

OCAHUI AGAVE

AGAVE OCAHUI

15 GAL

42

5

"GOLDEN BARREL
CACTUS"

ECHINOCACTUS GRUSONII

12" DIA.

51

GROUND COVER



MEDITERRANEAN
BEACH DAISY

ASTERISCUS MARITIMUS

15 GAL

31

6

SCARLET BETONY

STACHYS COCCINEA

15 GAL




31

INERT MATERIALS

3/4" CRUSHED ROCK BY TRI STATE MATERIALS
PLACE AROUND ALL PLANTS FOR FULL EARTH COVERAGE

PARKING LOT SHADING TABULATION


33 SPACES PROVIDED
18 SHADED = 54%

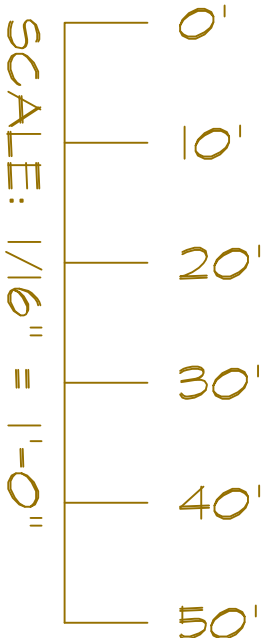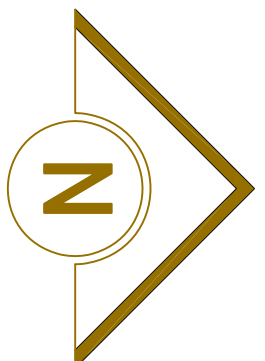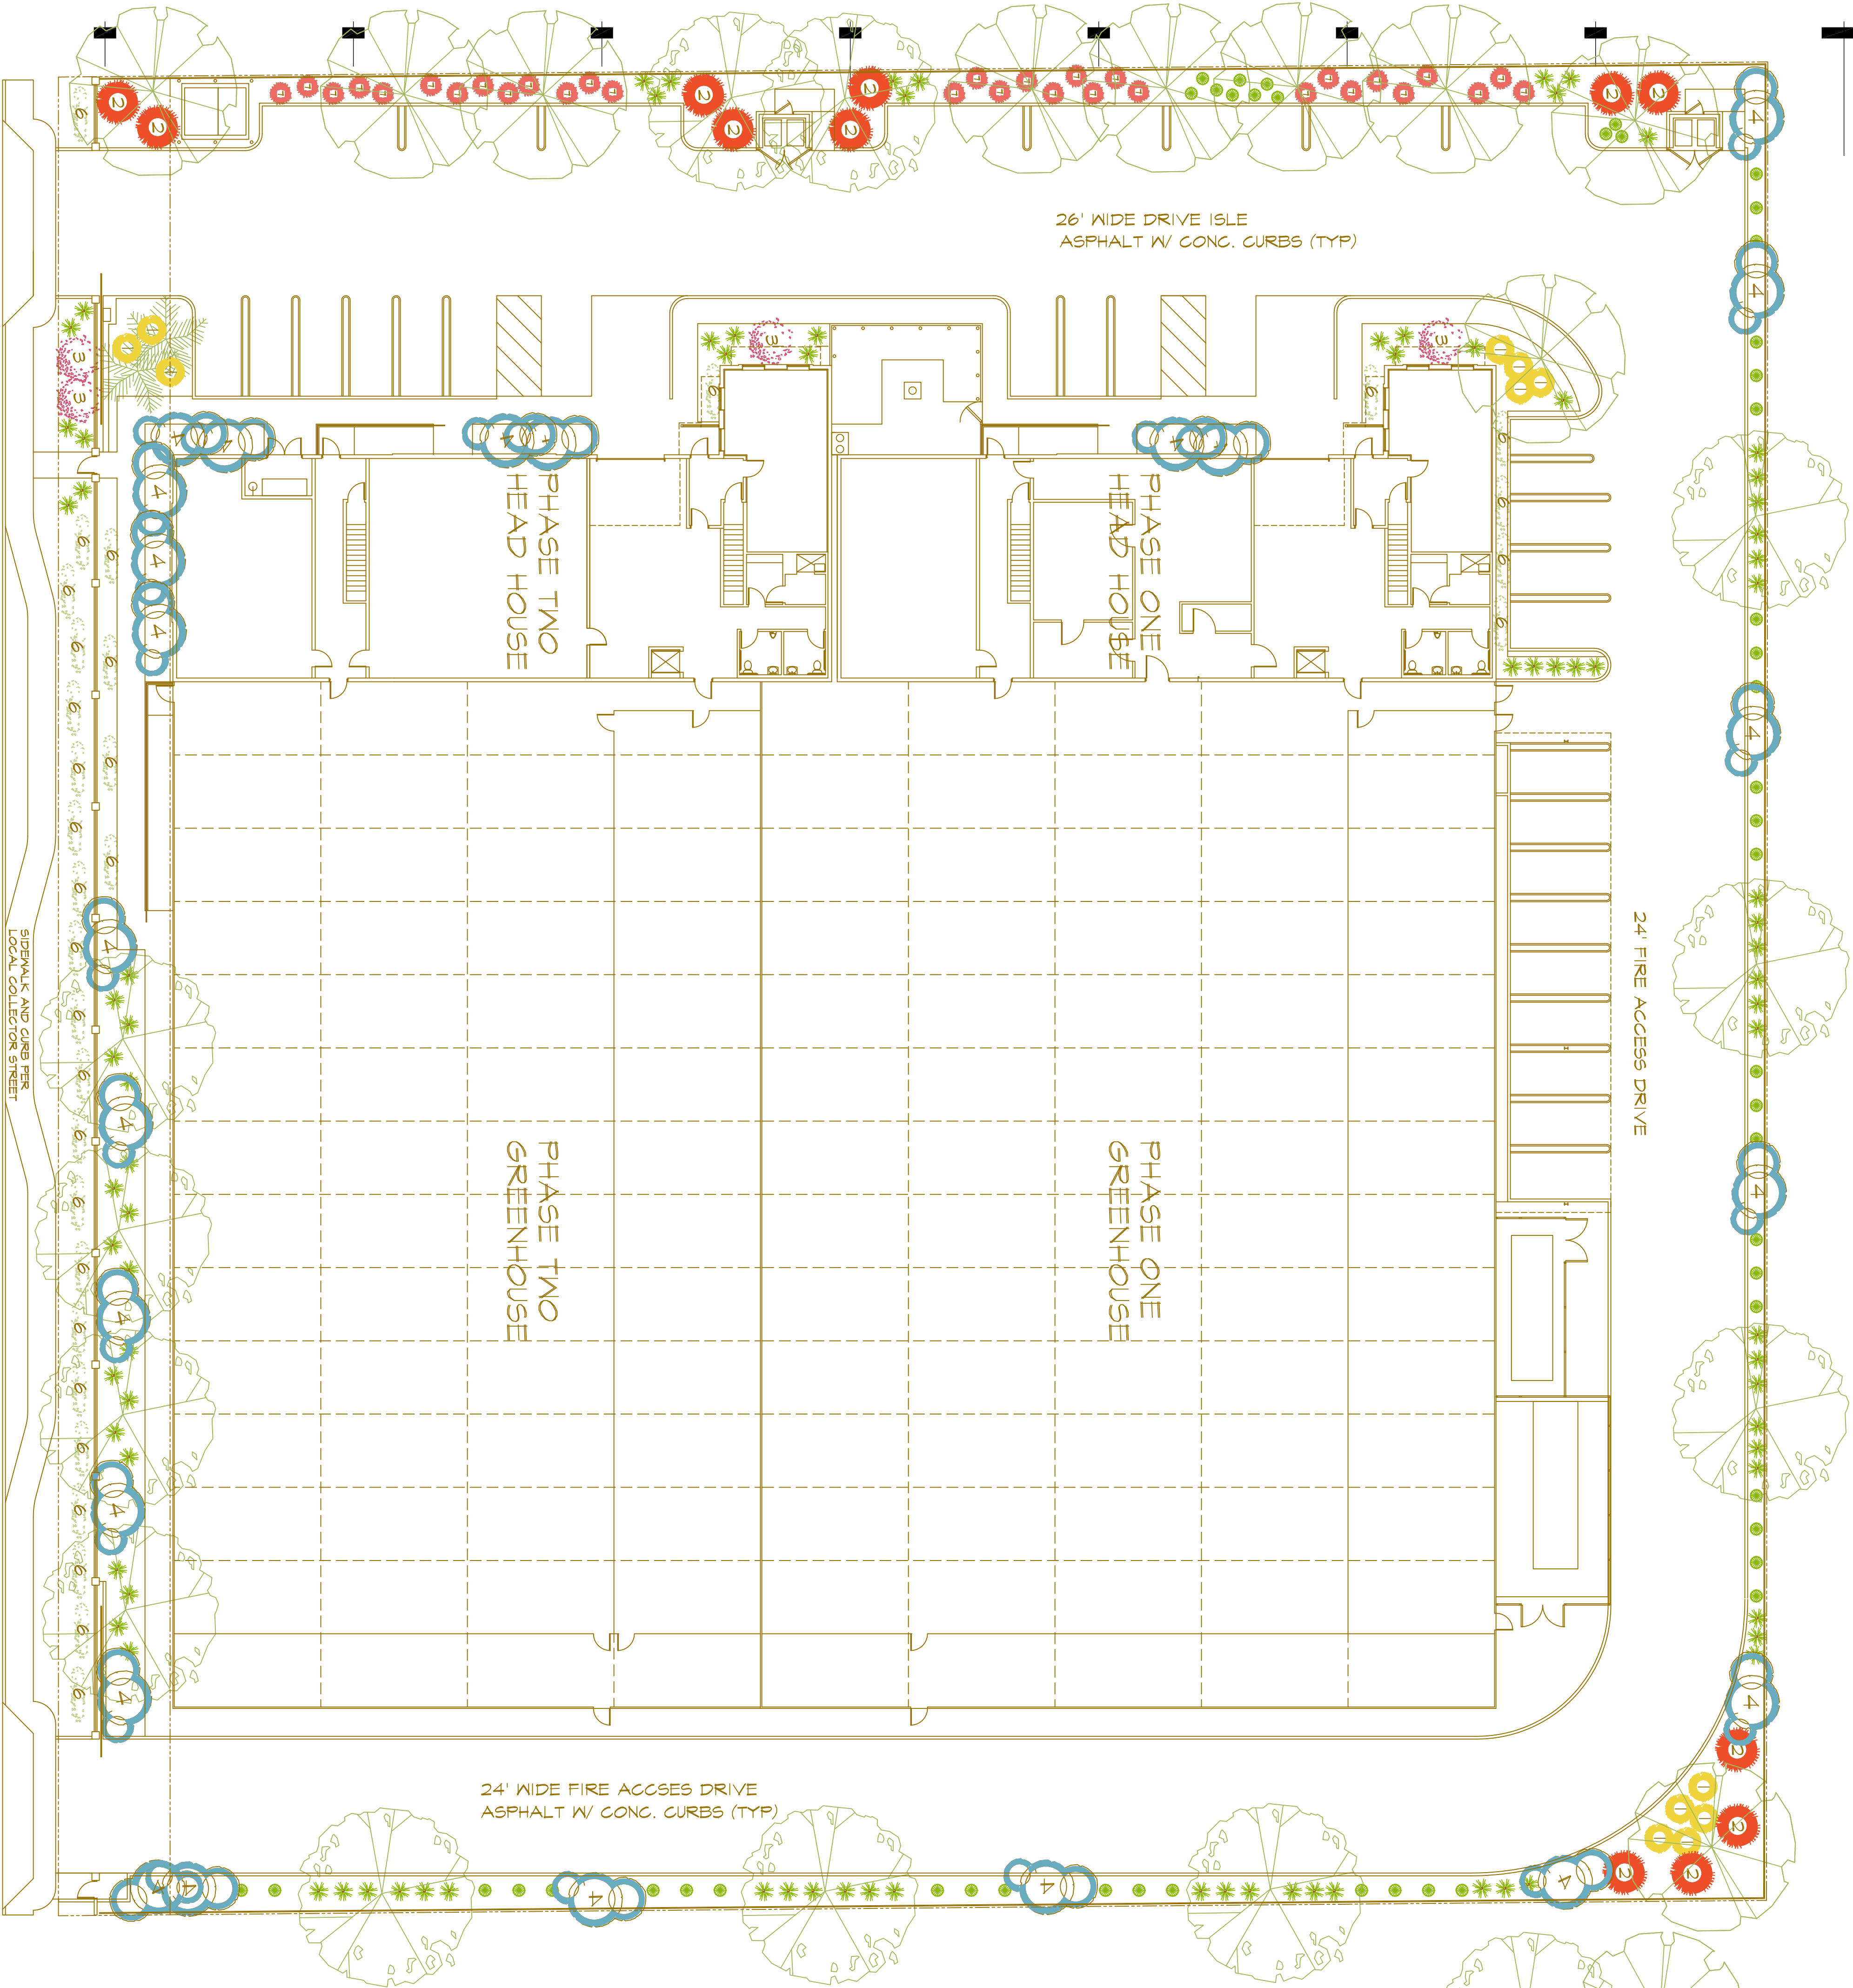

CSA

Chris Sahlin Architects
121 S. Palm Canyon Dr. Ste. 229
Palm Springs, California 92262

Tel. 760 325 5227
Fax. 760 325 5229

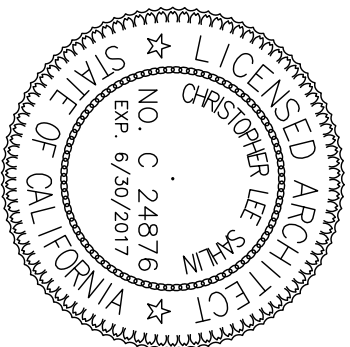

PROJECT Cultivation Center

S E corner of Little Morongo Road and Thomas Drive
Desert Hot Springs, California

AB Holdings L.L.C.

FOR

Revisions

Date	

SHEET TITLE

Color
Planting
Plan

DRAWN BY CJS
DATE 6-19-16
JOB NO. 15-111
SHEET NO. 6

SD-6.1