

PLANTING LEGEND

SYMBOL	COMMON NAME	BOTANICAL NAME	SIZE	QTY
--------	-------------	----------------	------	-----

TREES

BAJA PALO VERDE

CERCIDUM FLORIDUM 36" BOX 4

PENNSULARIS 20' DRIP LINE AT 15 YEARS
MULTI TRUNK - YELLOW SPRING FLOWERS

WILLOW ACACIA ACACIA SALICINA 36" BOX 8
R48" BOX AT SOUTH (FRONT) SIDE OF BUILDING 4

BALMS



MEXICAN FAN PALM

WASHINGTONIA ROBUSTA 20' TRK. HGT. 3

SHRUBS



'NEW GOLD'

LANTANA GOLD FLOWER 15 GAL 12



MEXICAN BIRD OF PARADISE

CAESALPINIA PULCHERRIMA 15 GAL 12



PURPLE BOUGAINVILLEA

BOUGAINVILLEA SPECTABILIS 15 GAL 4



TEXAS RANGER

LEUCOPHYLLUM FRUTESCENS 15 GAL 32



OCAHU AGAVE


AGAVE OCAHU 15 GAL 42



"GOLDEN BARREL CACTUS"

ECHINOCACTUS GRISONII 12" DIA. 51

GROUND COVER

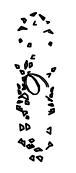

MEDITERRANEAN BEACH DAISY

ASTERISCUS MARTIMUS 15 GAL 31



SCARLET BETONY




STACHYS COCCINEA 15 GAL 31

INERT MATERIALS

3/4" CRUSHED ROCK BY TRI STATE MATERIALS
PLACE AROUND ALL PLANTS FOR FULL EARTH COVERAGE

PARKING LOT SHADING TABULATION

33 SPACES PROVIDED
18 SHADED = 54%

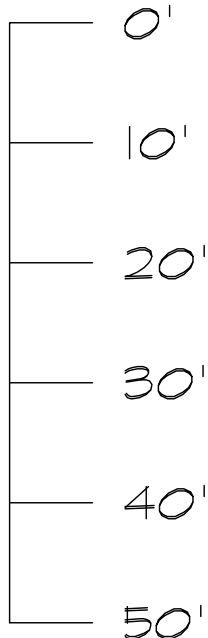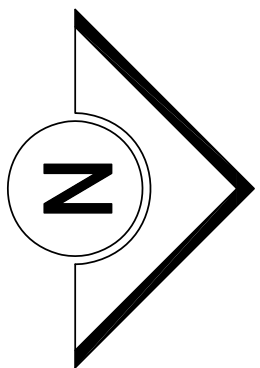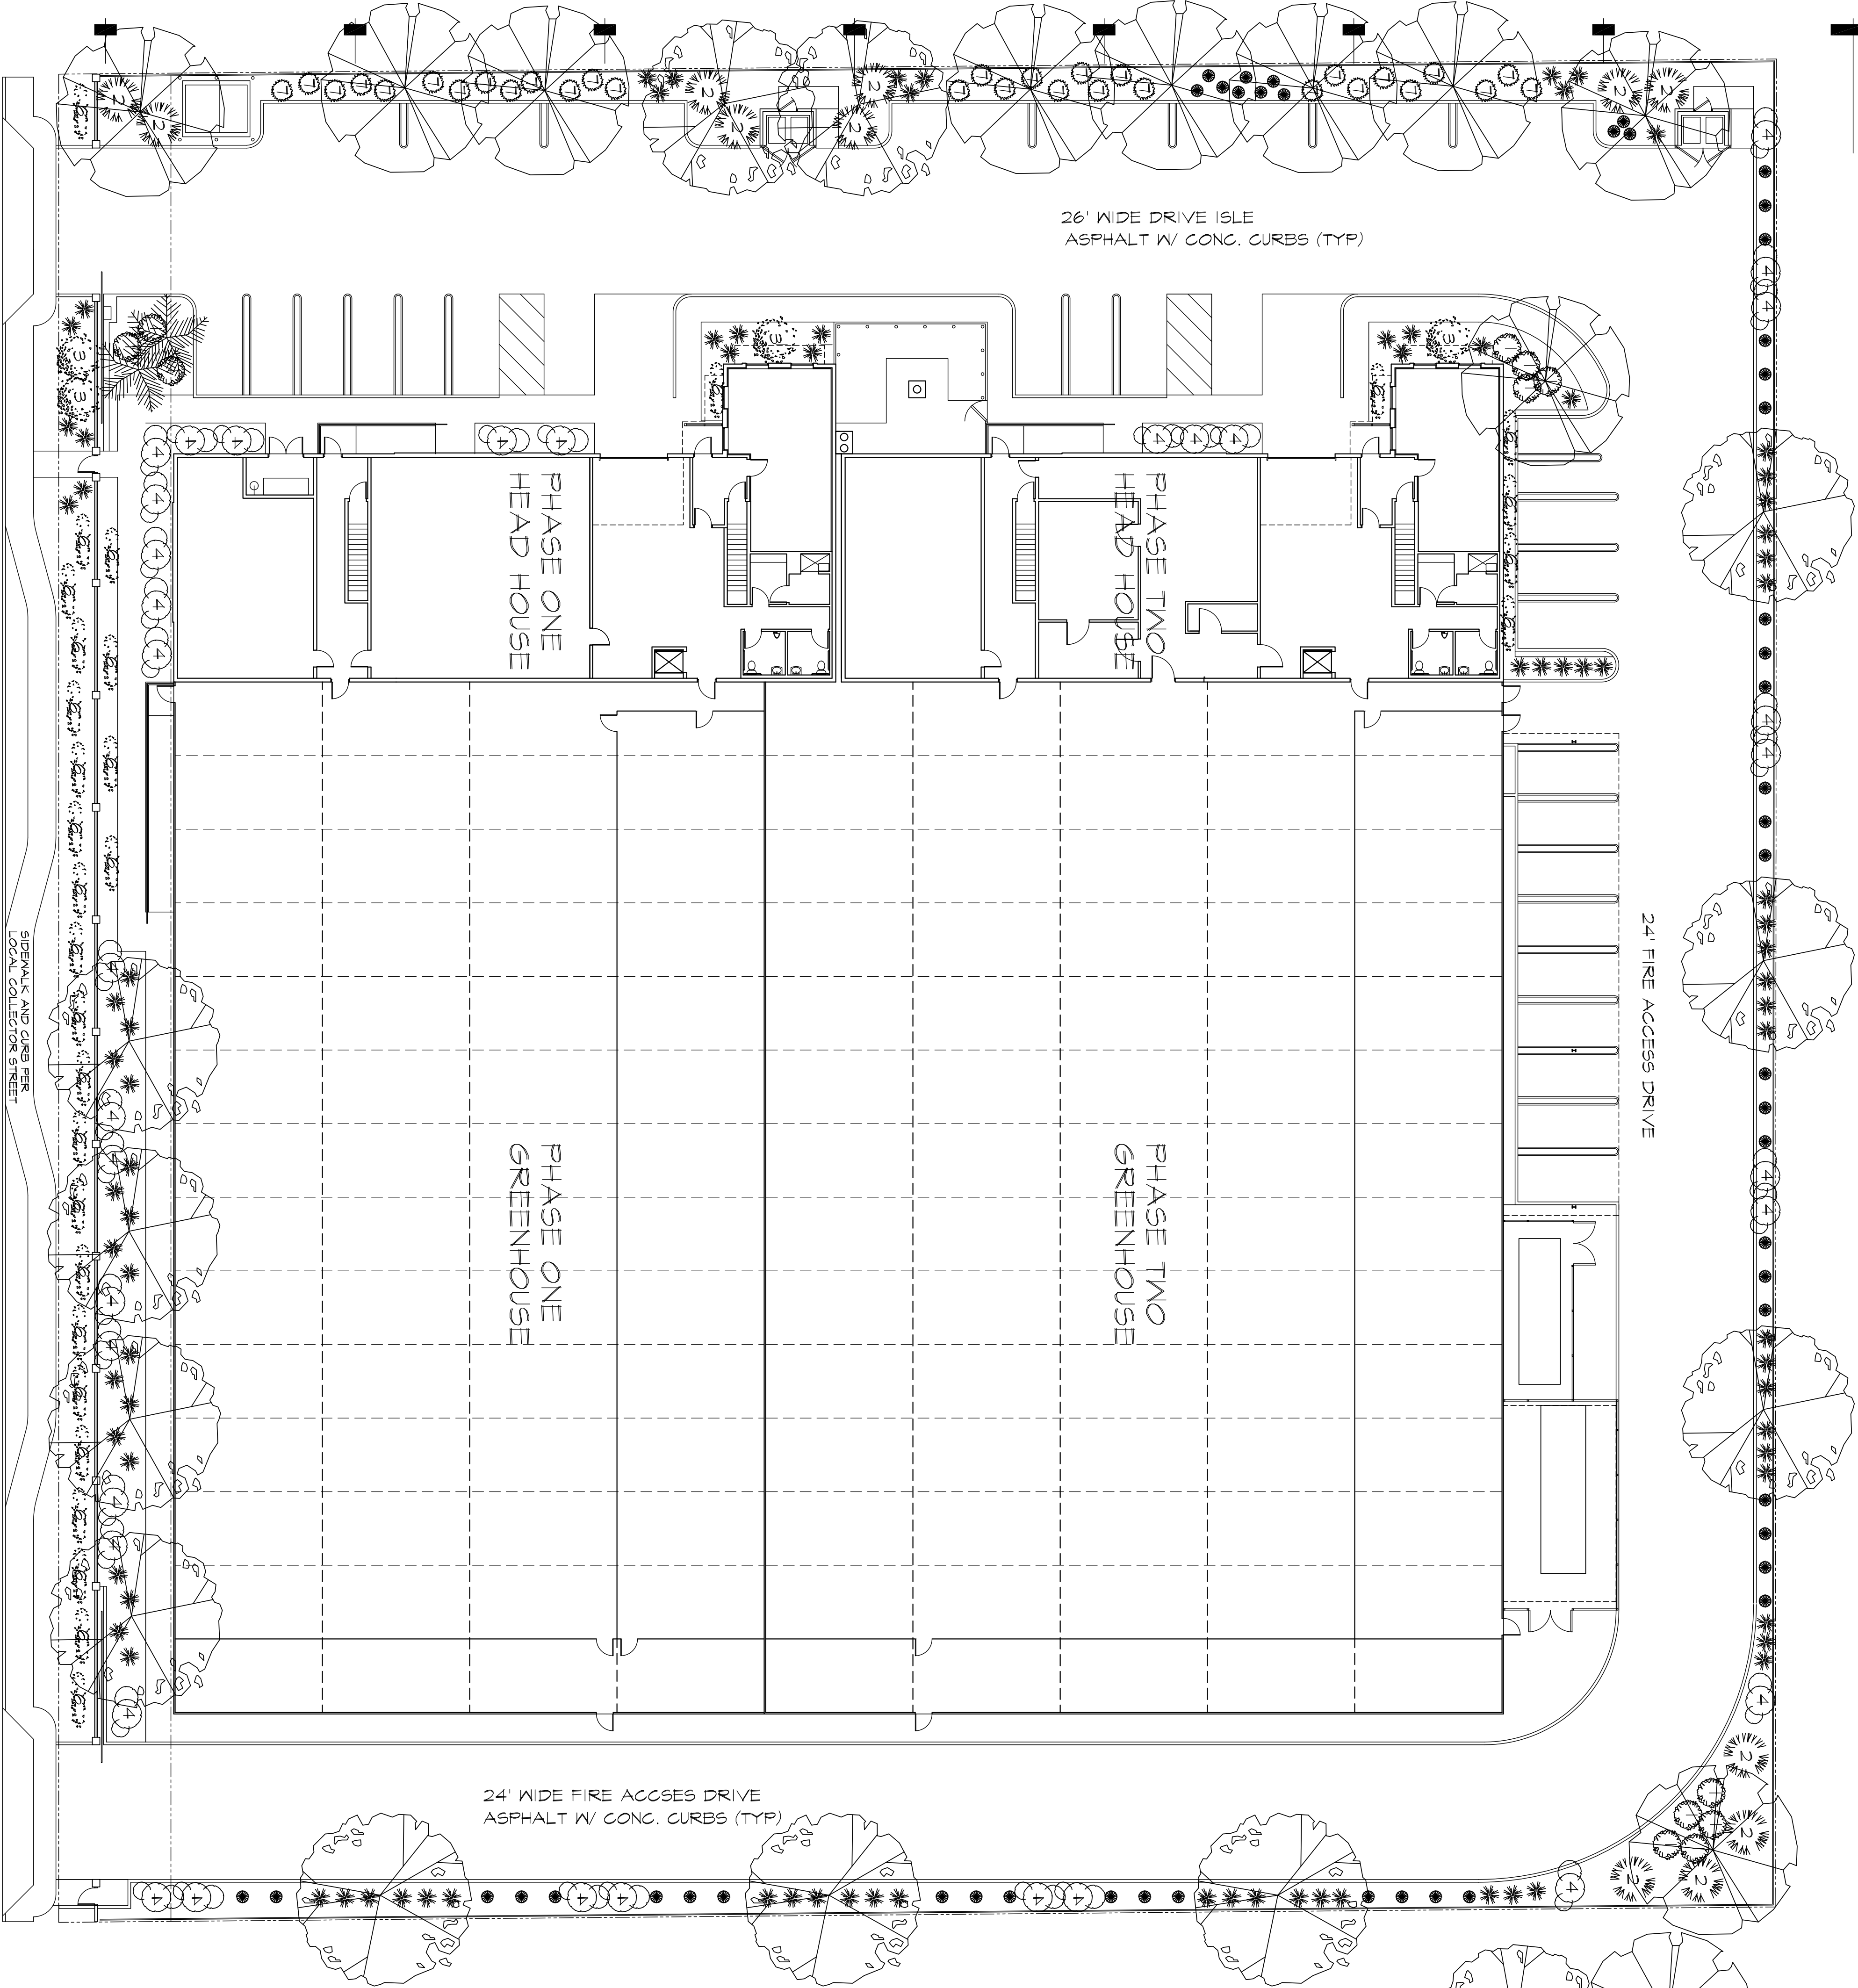


SCALE: 1/16" = 1'-0"

CSA

Chris Sahlin Architects
121 S. Palm Canyon Dr. Ste. 229
Palm Springs, California 92262

Tel. 760 325 5227
Fax. 760 325 5229

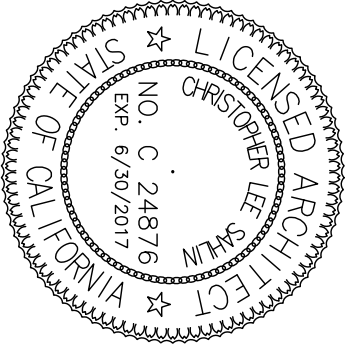

PROJECT Cultivation Center

S E corner of Little Morongo Road and Thomas Drive
Desert Hot Springs, California

AB Holdings L.L.C.

FOR

Revisions

Date	

SHEET TITLE

Planting
Plan

DRAWN BY CLS
DATE 6-19-16
JOB NO. 15-111
SHEET NO. ©

SD-6.1