


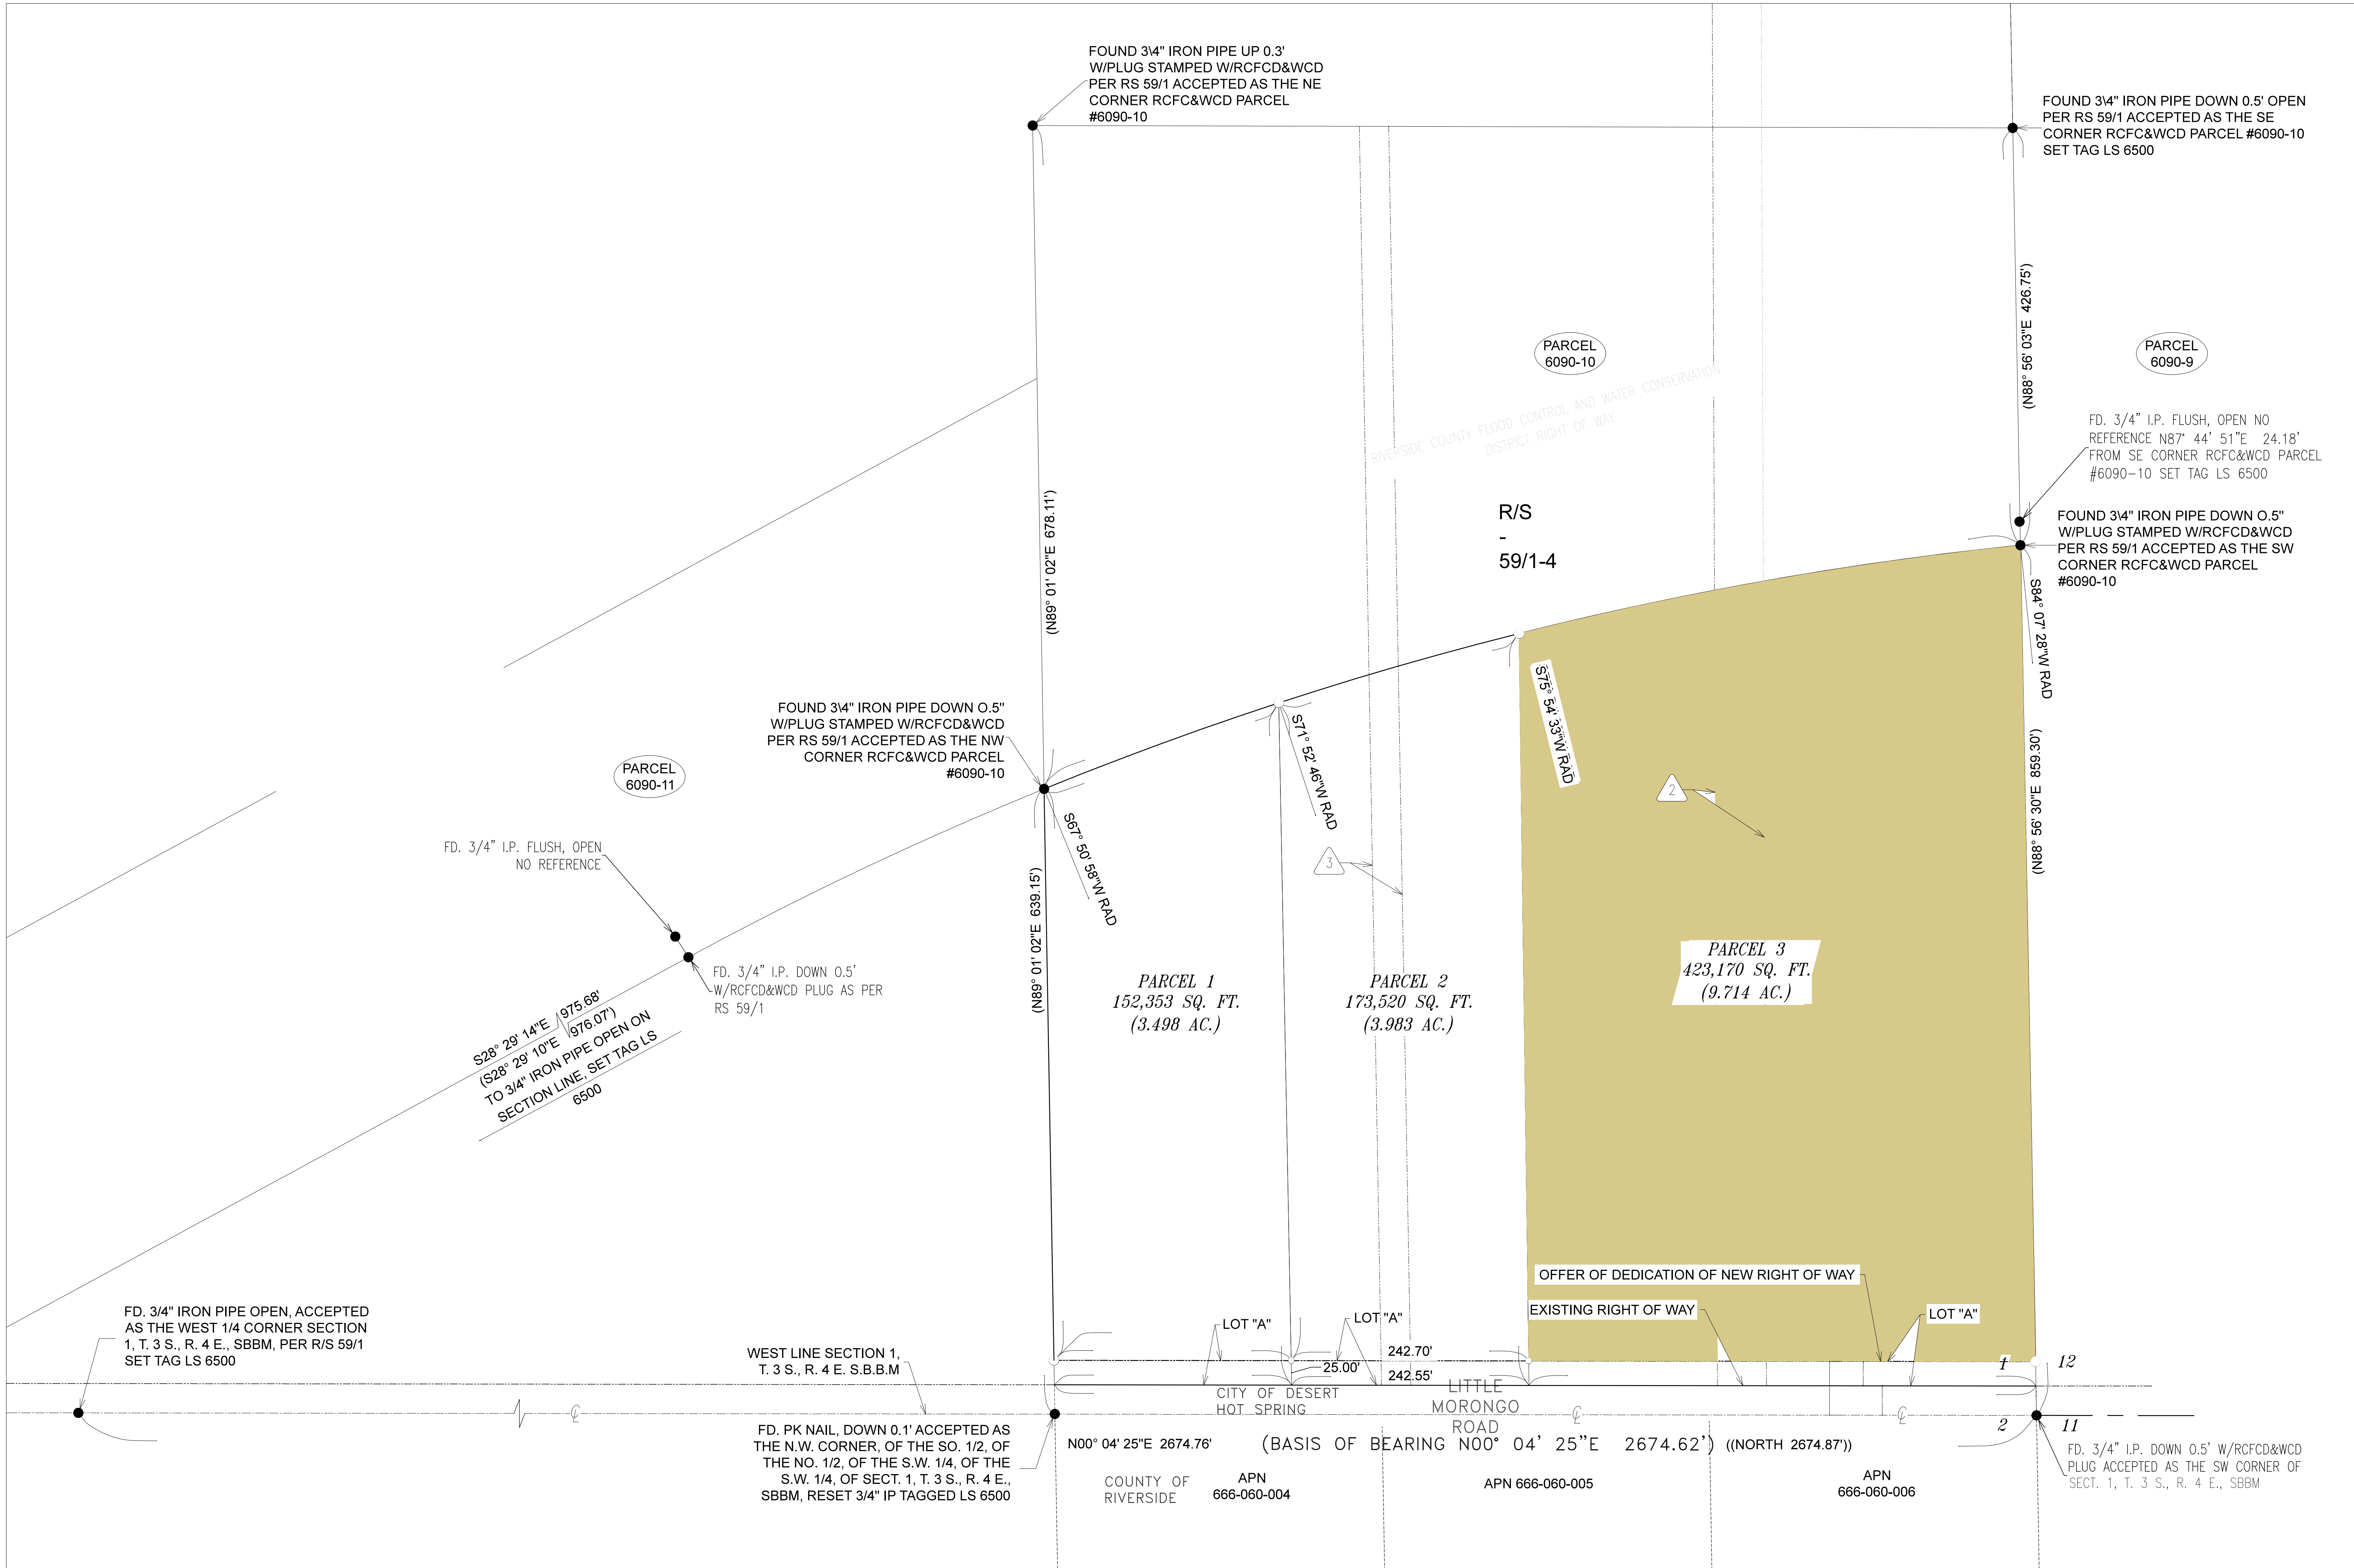


DESIGN BY:
AF

DRAWN BY:
SA

CHECKED BY:
AF

PREPARED UNDER THE DIRECT SUPERVISION OF:
AMIR FAYAZRAD, P.E.
R.C.E. 50597 EXP. 9/30/17

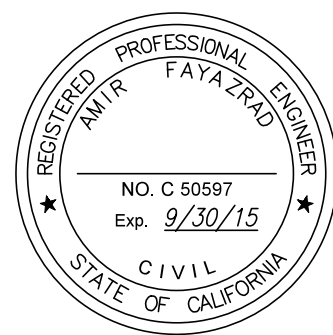


AMIR ENGINEERING
160 LURING DRIVE, SUITE A, PALM SPRINGS CA 92262
PH. (760) 318-7424 FAX (760) 318-7410

CITY OF DESERT HOT SPRINGS

TENTATIVE PARCEL MAP 36979

A.P.N.: 665-080-004
LITTLE MORONGO ROAD
DESERT HOT SPRINGS, CA.

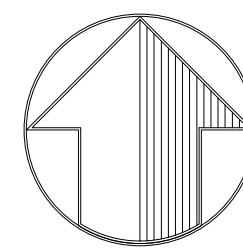

APN: 665-080-004-1

REVISIONS	BY
6-20-2016	MS



THE USE OF THESE PLANS AND SPECIFICATION SHALL BE RESTRICTED TO THE PROJECT AND SITE FOR WHICH THEY WERE PREPARED AND NO OTHER USE, REPRODUCTION OR PUBLICATION BY ANY METHOD, IN WHOLE OR IN PART, IS PROHIBITED. TITLE TO THE PLANS AND SPECIFICATIONS REMAINS WITH SHAD ENGINEERS, INC. WITHOUT PREJUDICE. VISUAL CONTACT WITH THESE PLANS AND SPECIFICATIONS SHALL CONSTITUTE PRIMA FACIE EVIDENCE OF THE ACCEPTANCE OF THE RESTRICTIONS.

MORONGO INDUSTRIAL PARK
MERJ, LLC; A CALIFORNIA LIMITED LIABILITY CO.
LITTLE MORONGO RD
CITY OF DESERT HOT SPRINGS

Shad Design Group
Architectural Designer & Structural Engineers
5091 115TH WAY SUITE 500
SAN JOSE, CA 95123
FAX (408) 877-1528
(408) 472-1225
email: shadnam@shadgroup.net

DATE: 4-25-2016

SCALE: 1"=70'

DRAWN: MS

JOB NO.

C-01

OF SHEETS