
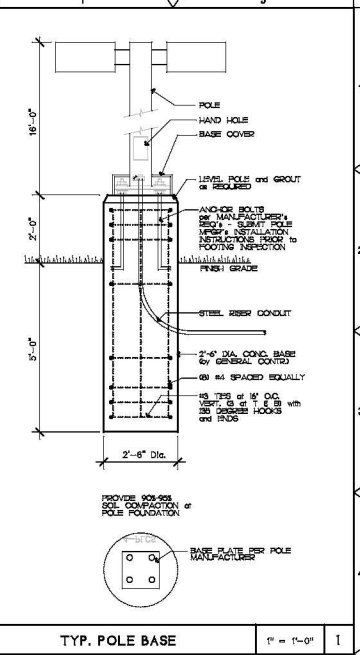


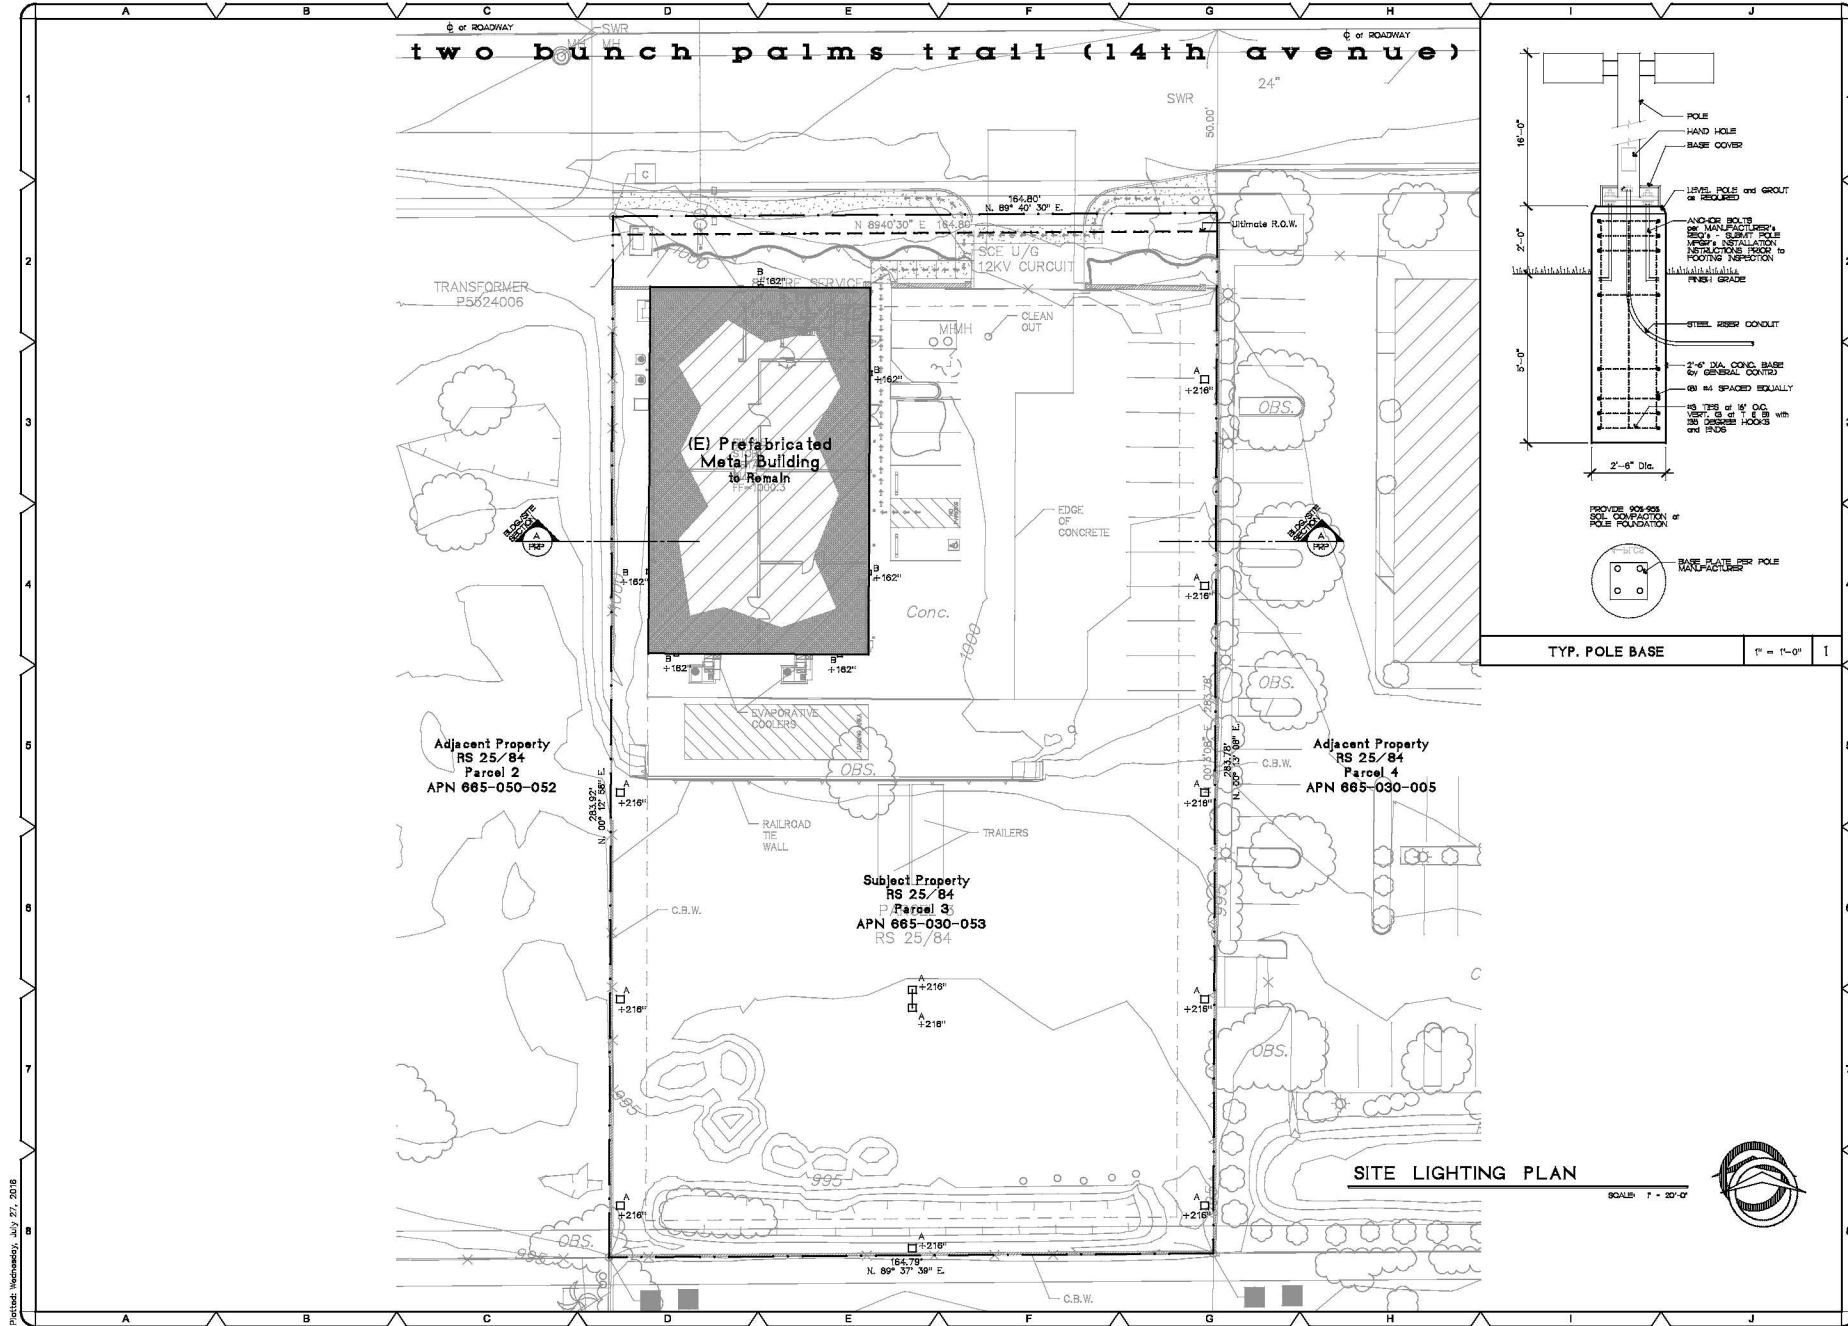

REVISIONS		BY

COPYRIGHT 2018

A CIP Application/TL for:
 Ocean Springs
 65-145 Two Bunch Palms Trail
 Desert Hot Springs, California 92240
 A.P.N. # 665-030-053

ocean springs

DRAWN
 CHECKED
 DATE: 7-28-18
 SCALE: 1" = 20'-0"
 JOB NO. 1820.00
 SHEET NO.

SLP

SITE LIGHT PLAN

This drawing may not be reproduced in whole or part without the expressed written consent of the Architect. Identifying marks and symbols have been incorporated to maintain conformance with this requirement.