


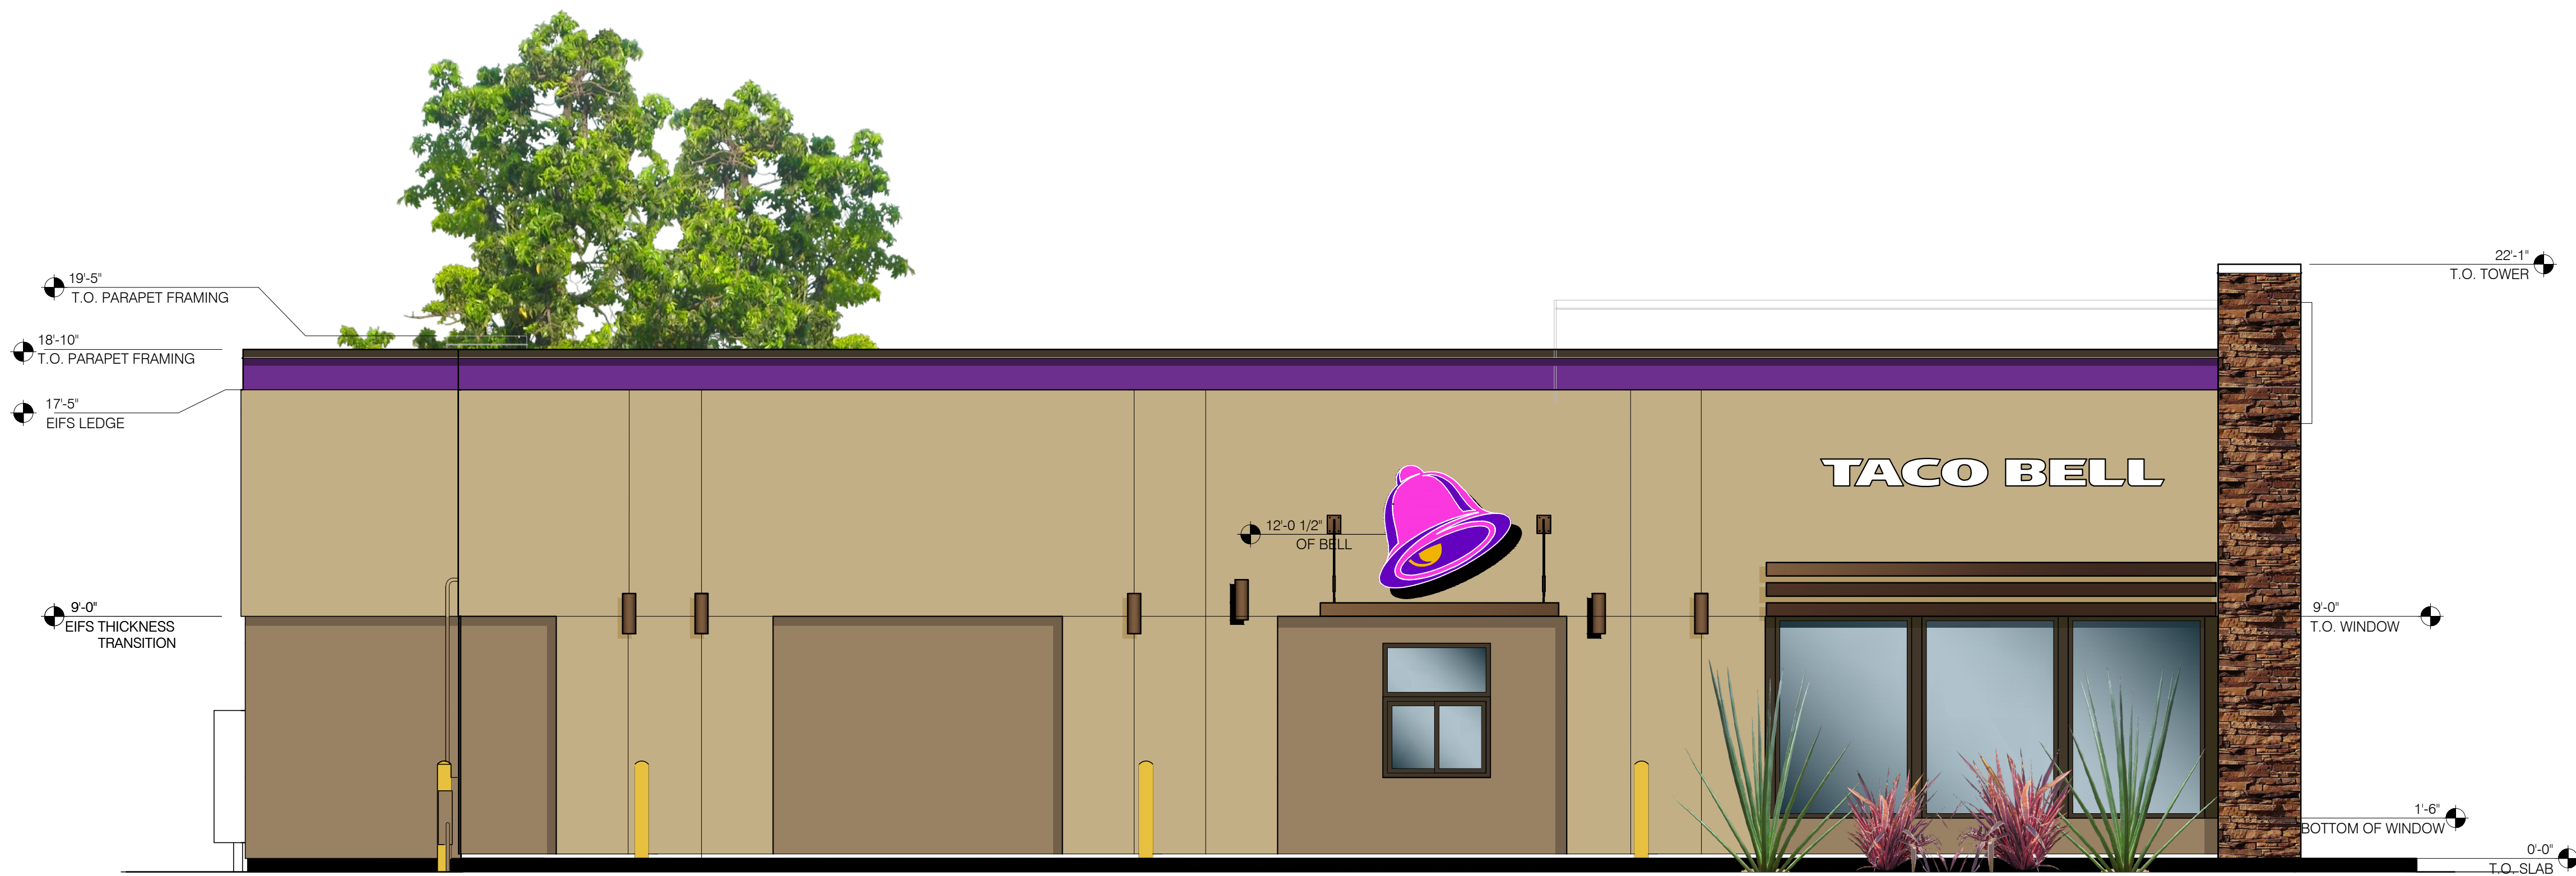

RIGHT SIDE ELEVATION 1/4" = 1'-0" A



FRONT ELEVATION 1/4" = 1'-0" C



REAR ELEVATION 1/4" = 1'-0" B



marks
architects

architecture

interior design

retail

restaurants

space planning

master planning

leed accredited

casp

2643 fourth ave.
san diego ca 92103
619-702-9448

71905 hwy 111 #f
rancho mirage ca 92270
760-610-5264



marks architects 2016

ALL REPORTS, PLANS AND
DOCUMENTS PREPARED BY MARKS
ARCHITECTS SHALL REMAIN THE
PROPERTY OF MARKS ARCHITECTS
AND IS INTENDED FOR USE FOR THIS
SPECIFIC PROJECT ONLY.

PLNG. DEPT. SUBMITTAL 09.29.16



TACO BELL
12975 PALM DR.
DESERT HOT SPRINGS, CA



MEDIUM 40

EXTERIOR
ELEVATIONS

A4.1