


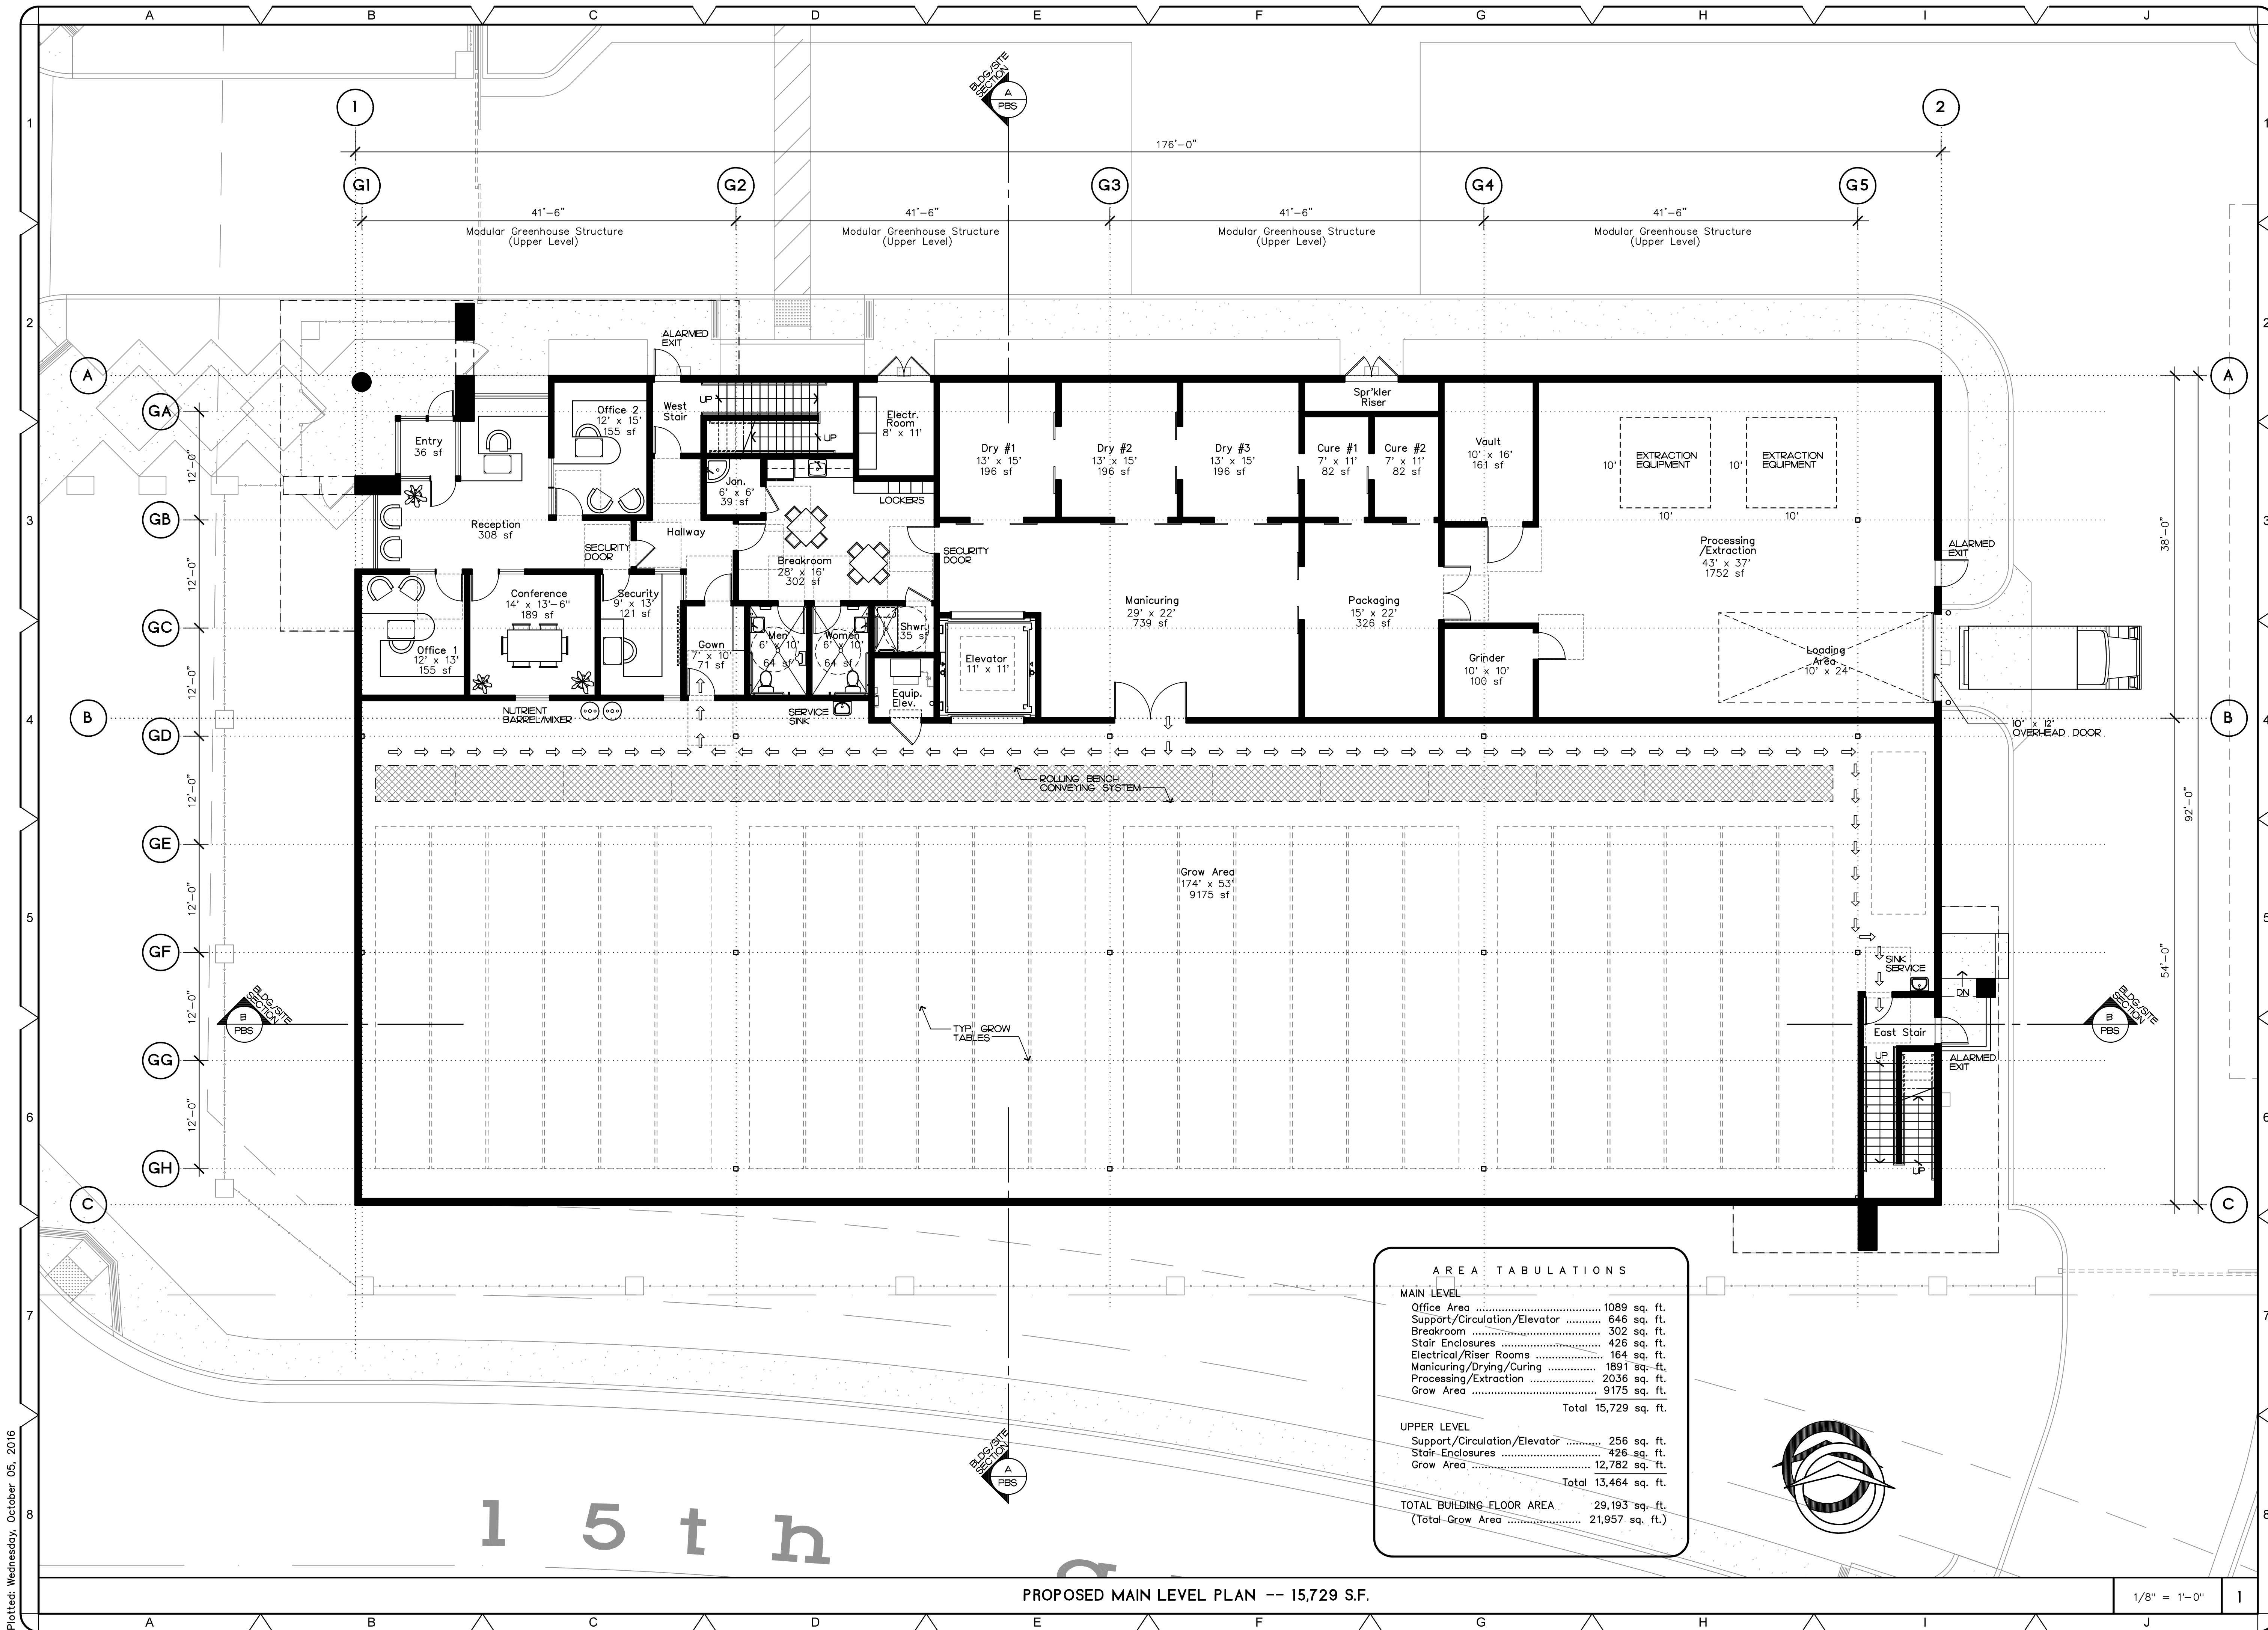

REVISIONS	BY

COPYRIGHT 2016

ARCHITECTS

ARFADDEN

Architecture - Planning - Interiors
75-145 St. Charles Place, Suite 4
Palm Desert, CA 92211
P: 760-346-8014 F: 760-568-0963
Web: chrismaddenarchitect.com

A Cultivation Facility for:
AGreenCultureBHS Coop, Inc.
Little Morongo Rd. and 15th Ave.
Desert Hot Springs, California 92240
Parcel 43; RS 21/65
APN: # 865-050-021

green culture dhs

PFP1

DRAWN
CHECKED
DATE 10-3-16
SCALE 1/8"=1'-0"
JOB NO. 1619.00
SHEET NO.