
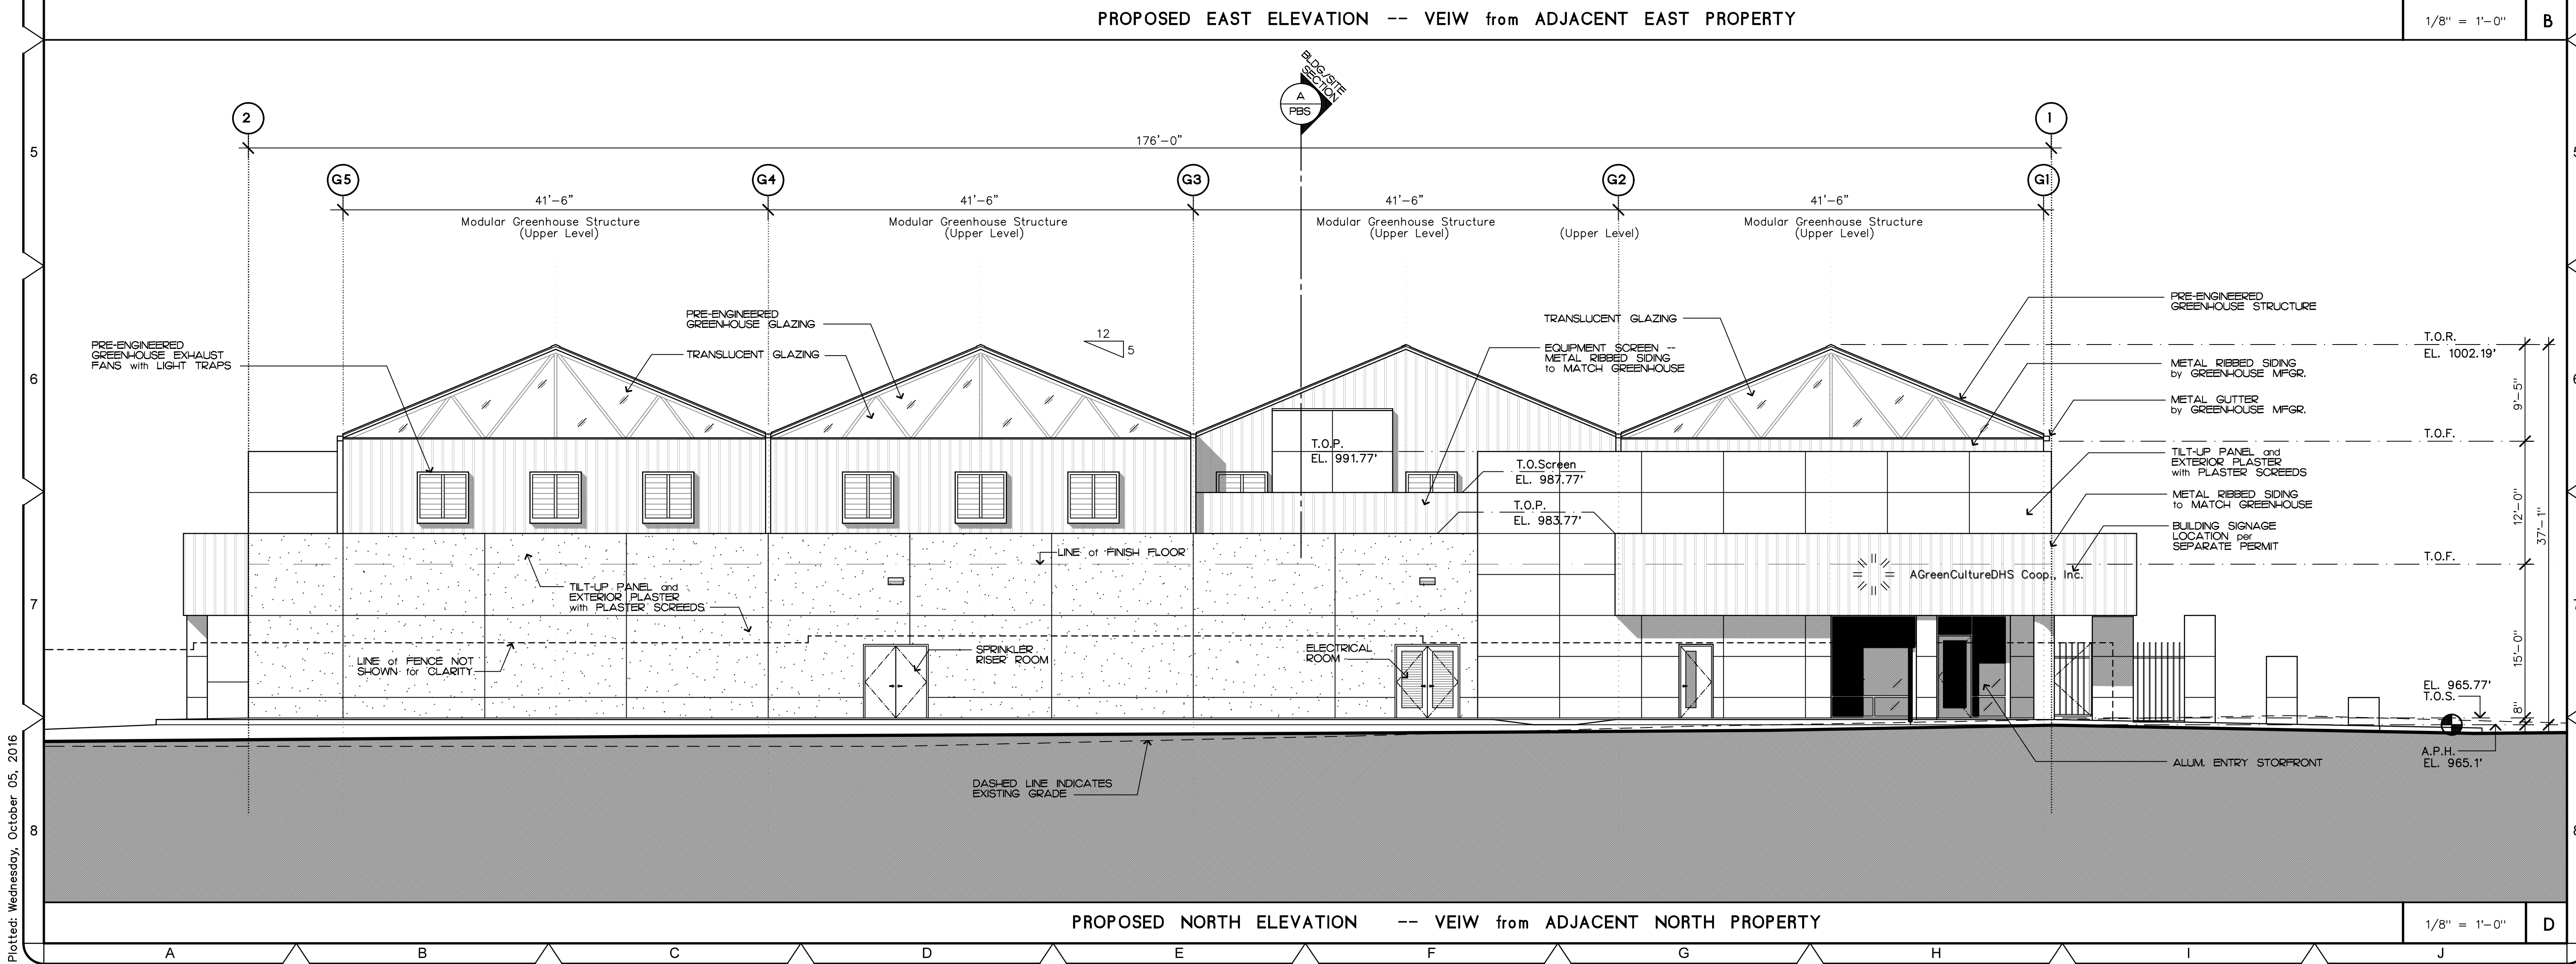


Plotted: Wednesday, October 05, 2016

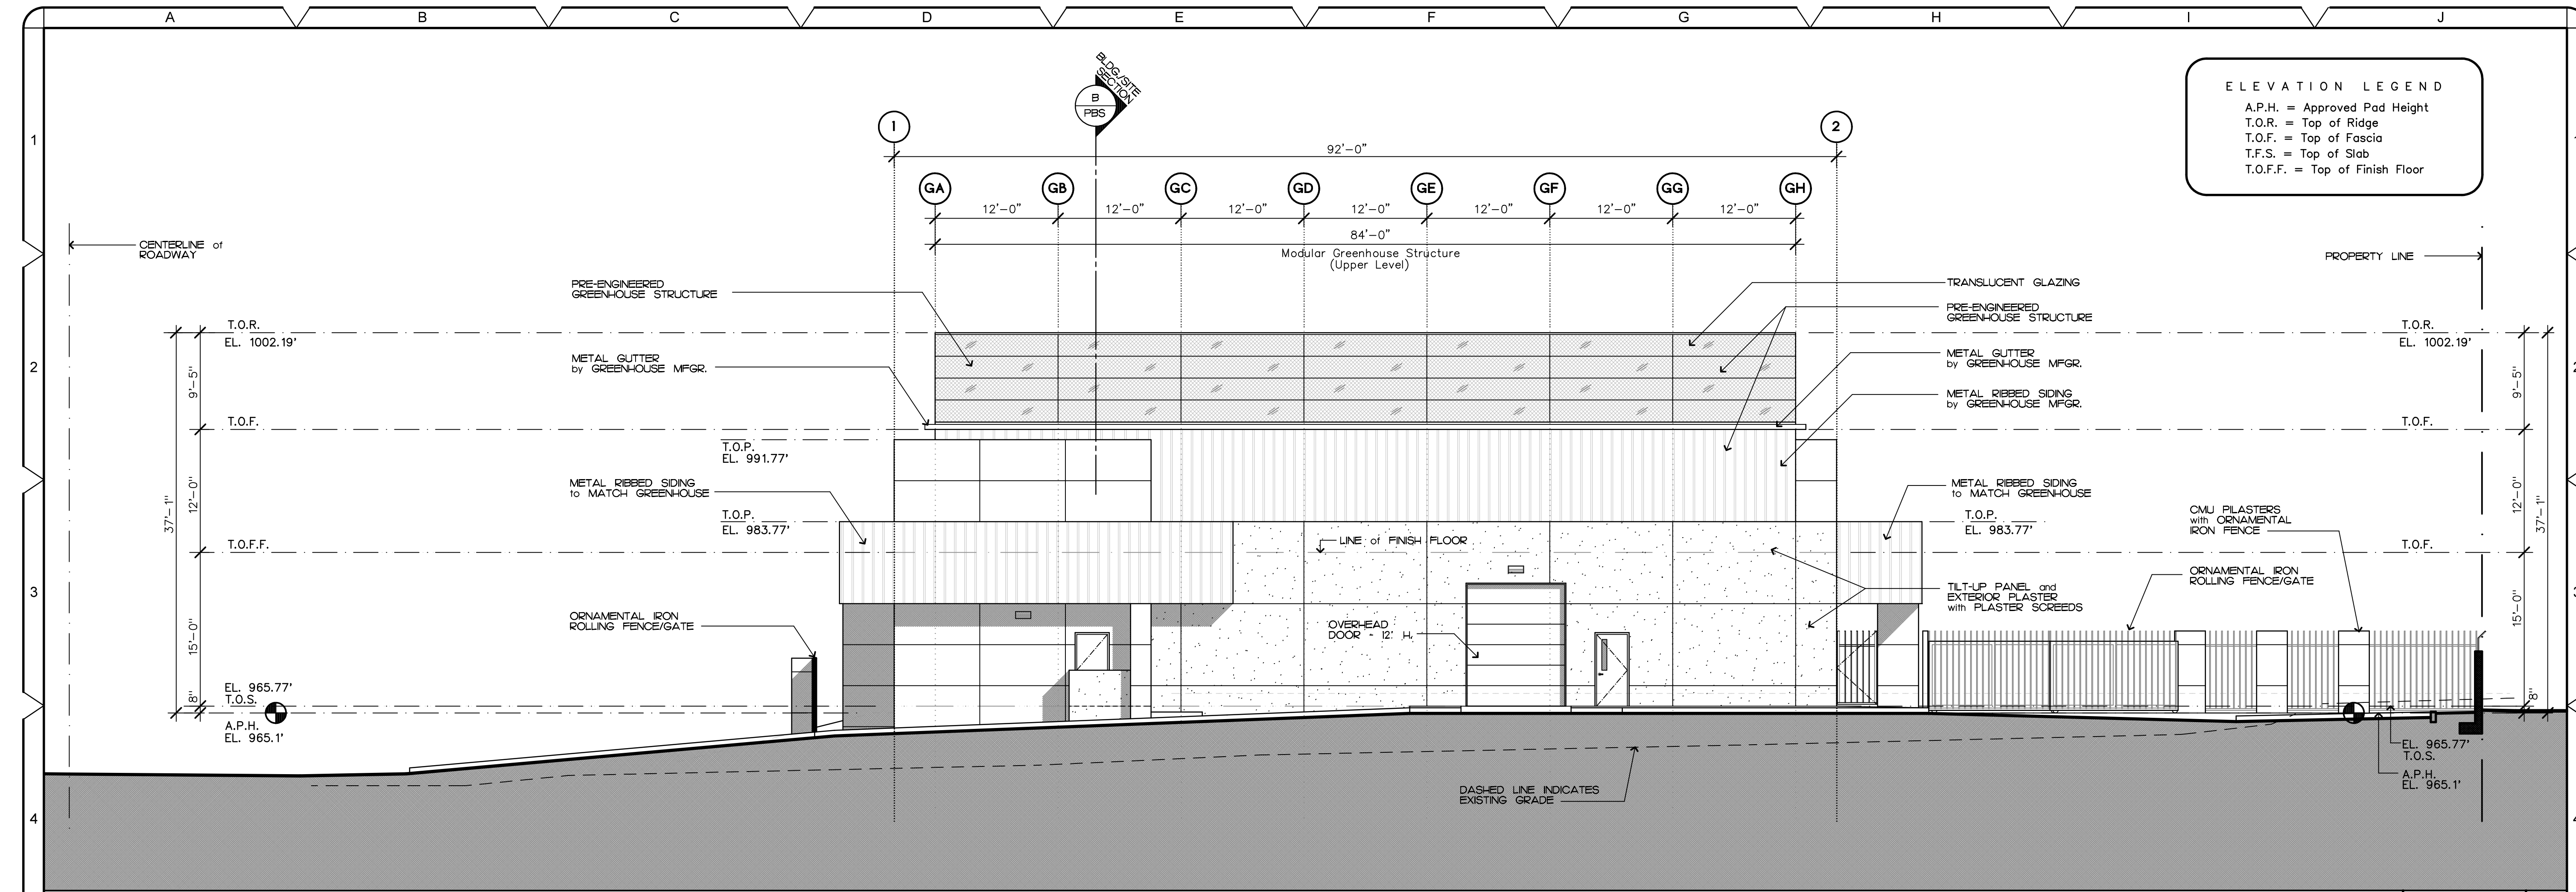

REVISIONS	BY

COPYRIGHT 2016

ARCHITECTS
ARFADDEN

Architecture - Planning - Interiors
75-145 St. Charles Place, Suite 4
Palm Desert, CA 92211
P: 760-346-8014 F: 760-568-0963
Web: chrismaddenarchitect.com

A Cultivation Facility for:
AGreenCultureDHS Coop, Inc.
Little Morongo Rd. and 15th Ave.
Desert Hot Springs, California 92240
Parcel 43; RS 2/7/65
A.P.N. # 865-050-021

green culture dhs

DRAWN
CHECKED
DATE 10-3-16
SCALE 1/8"=1'-0"
JOB NO. 1619.00
SHEET NO. PEL-2