



Plotted: Wednesday, October 05, 2016

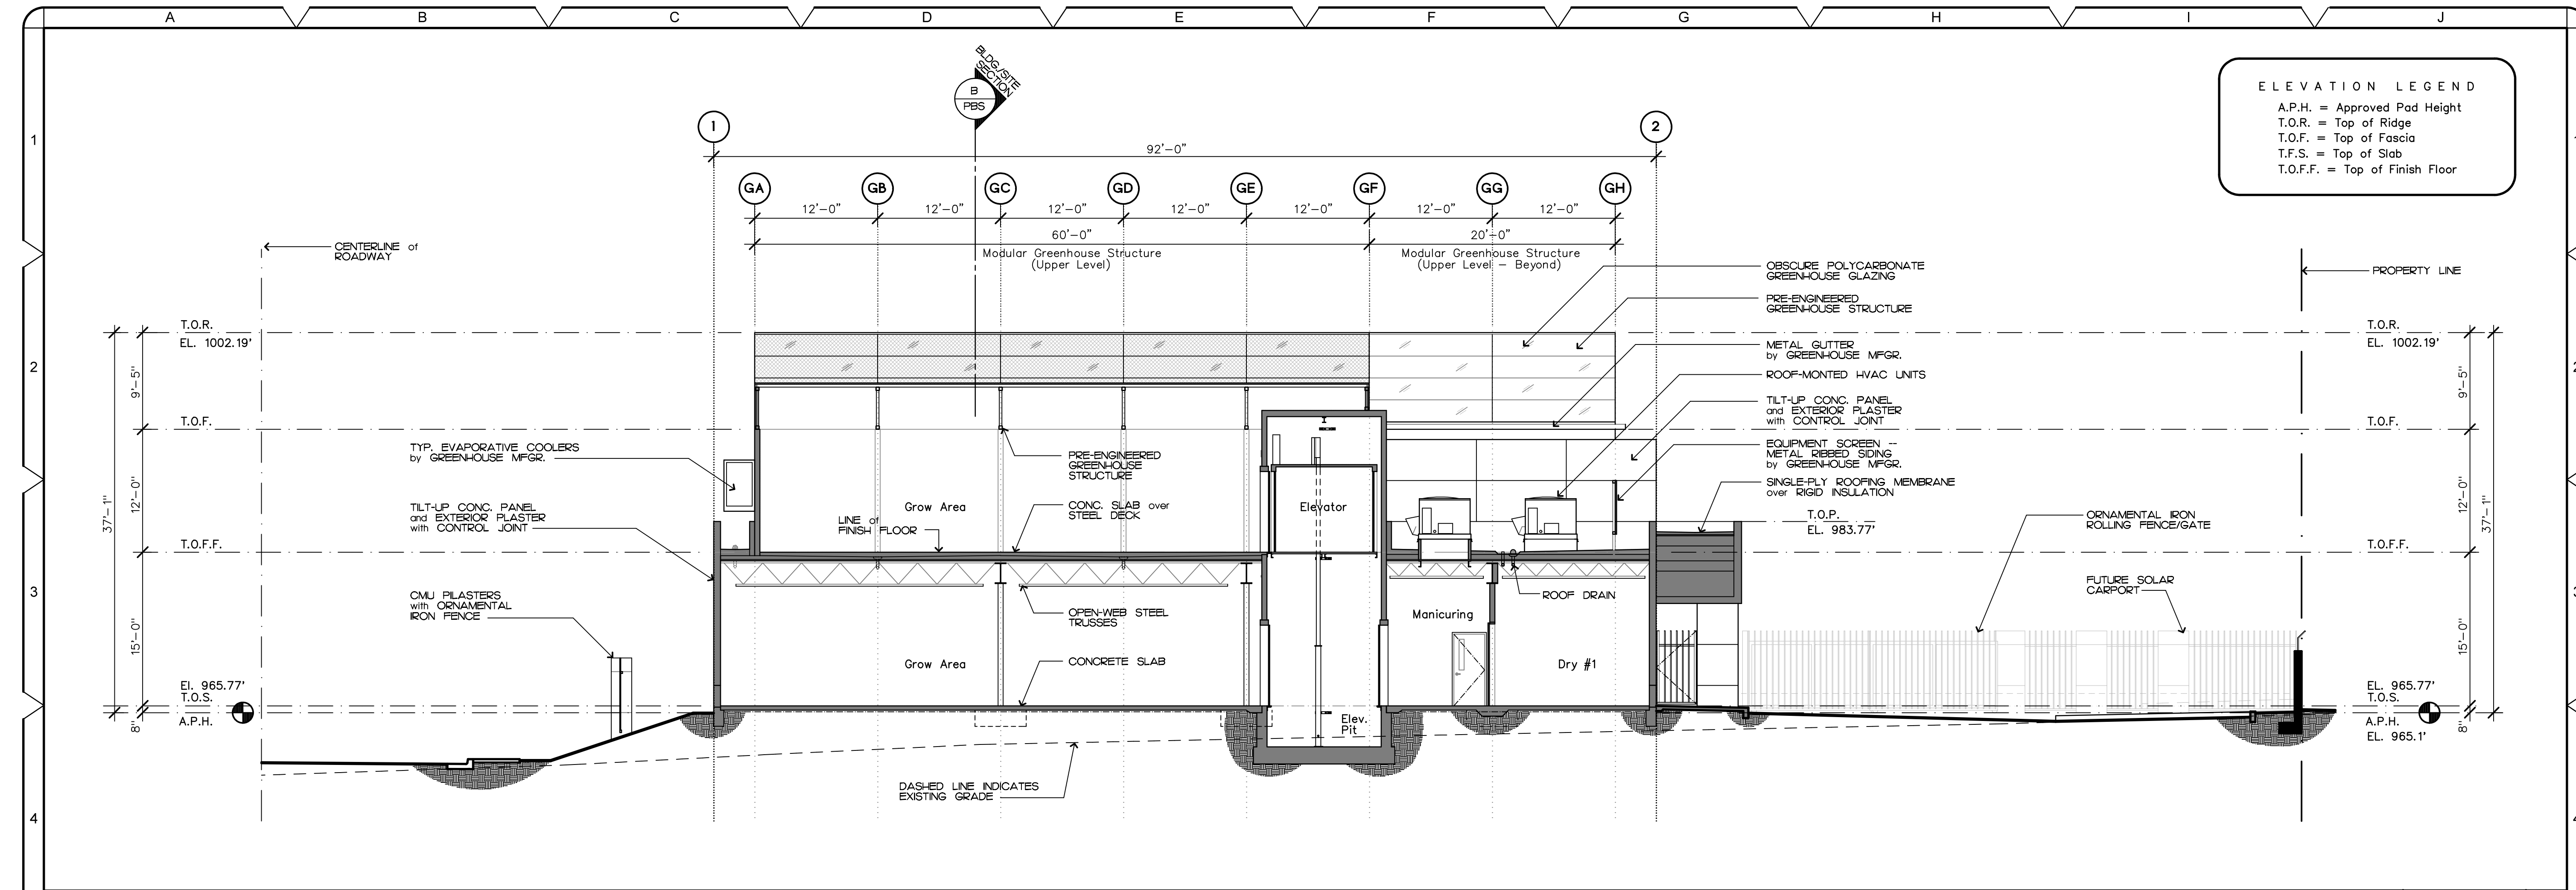

PROPOSED BUILDING SECTION "A"

1/8" = 1'-0"

A

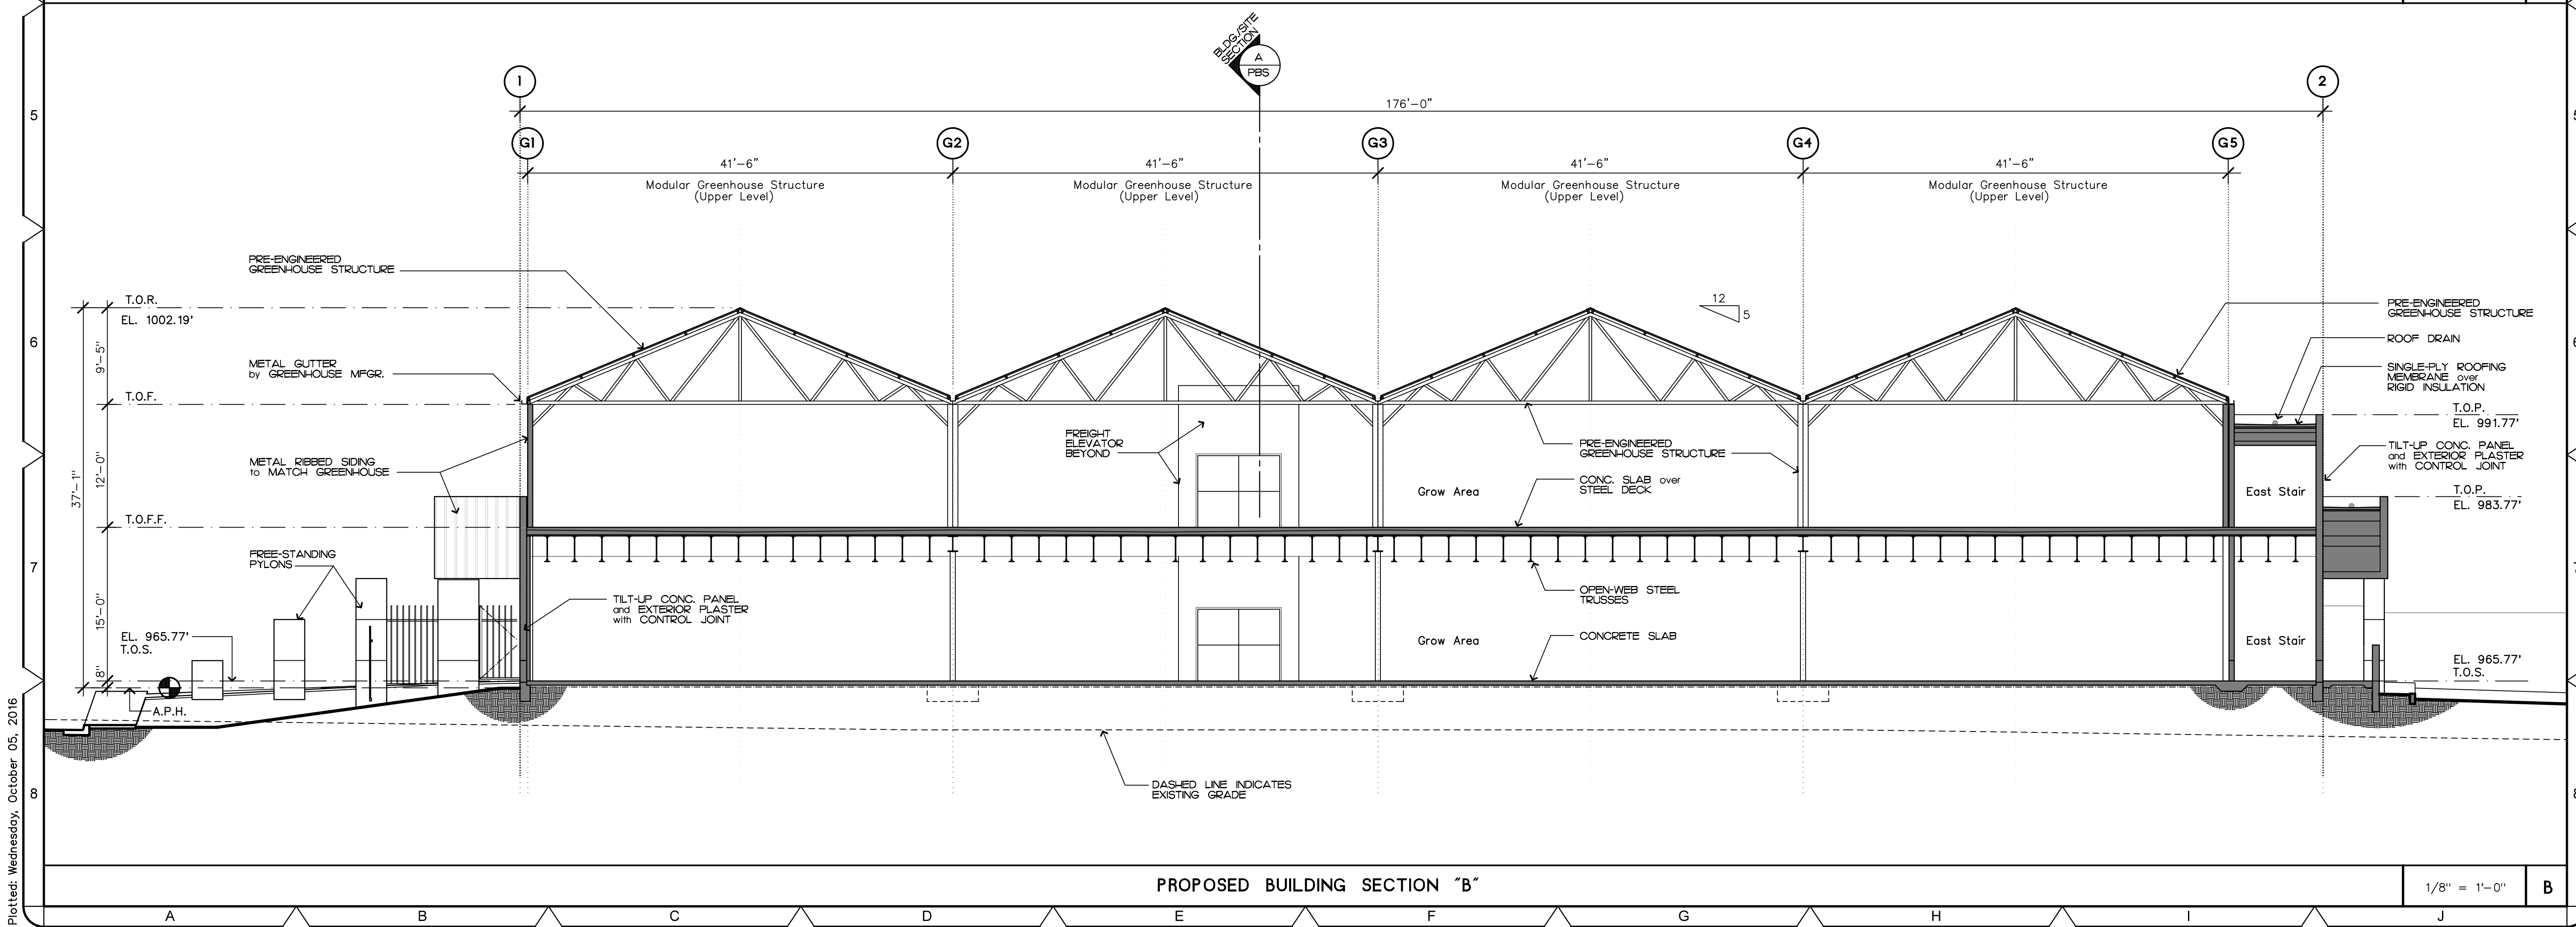

PROPOSED BUILDING SECTION "B"

1/8" = 1'-0"

B

ELEVATION LEGEND

A.P.H. = Approved Pad Height
T.O.R. = Top of Ridge
T.O.F. = Top of Fascia
T.F.S. = Top of Slab
T.O.F.F. = Top of Finish Floor

REVISIONS

BY

COPYRIGHT 2016

ARCHITECTS

A Cultivation Facility for:
AGreenCultureBHS Coop, Inc.
Little Morongo Rd. and 15th Ave.
Desert Hot Springs, California 92240
Parcel 43; RS-21/65
A.P.N. # 865-050-021

green culture

ARCHITECTS

Architecture - Planning - Interiors
75-145 St. Charles Place, Suite 4
Palm Desert, CA 92211
P: 760-346-8014 F: 760-568-0963
Web: chrismdaddenarchitect.com

PROPOSED BUILDING SECTIONS

DRAWN

CHECKED

DATE

10-3-16

SCALE

1/8"=1'-0"

JOB NO.

1619.00

SHEET NO.

PBS