


little morongo road

15th avenue

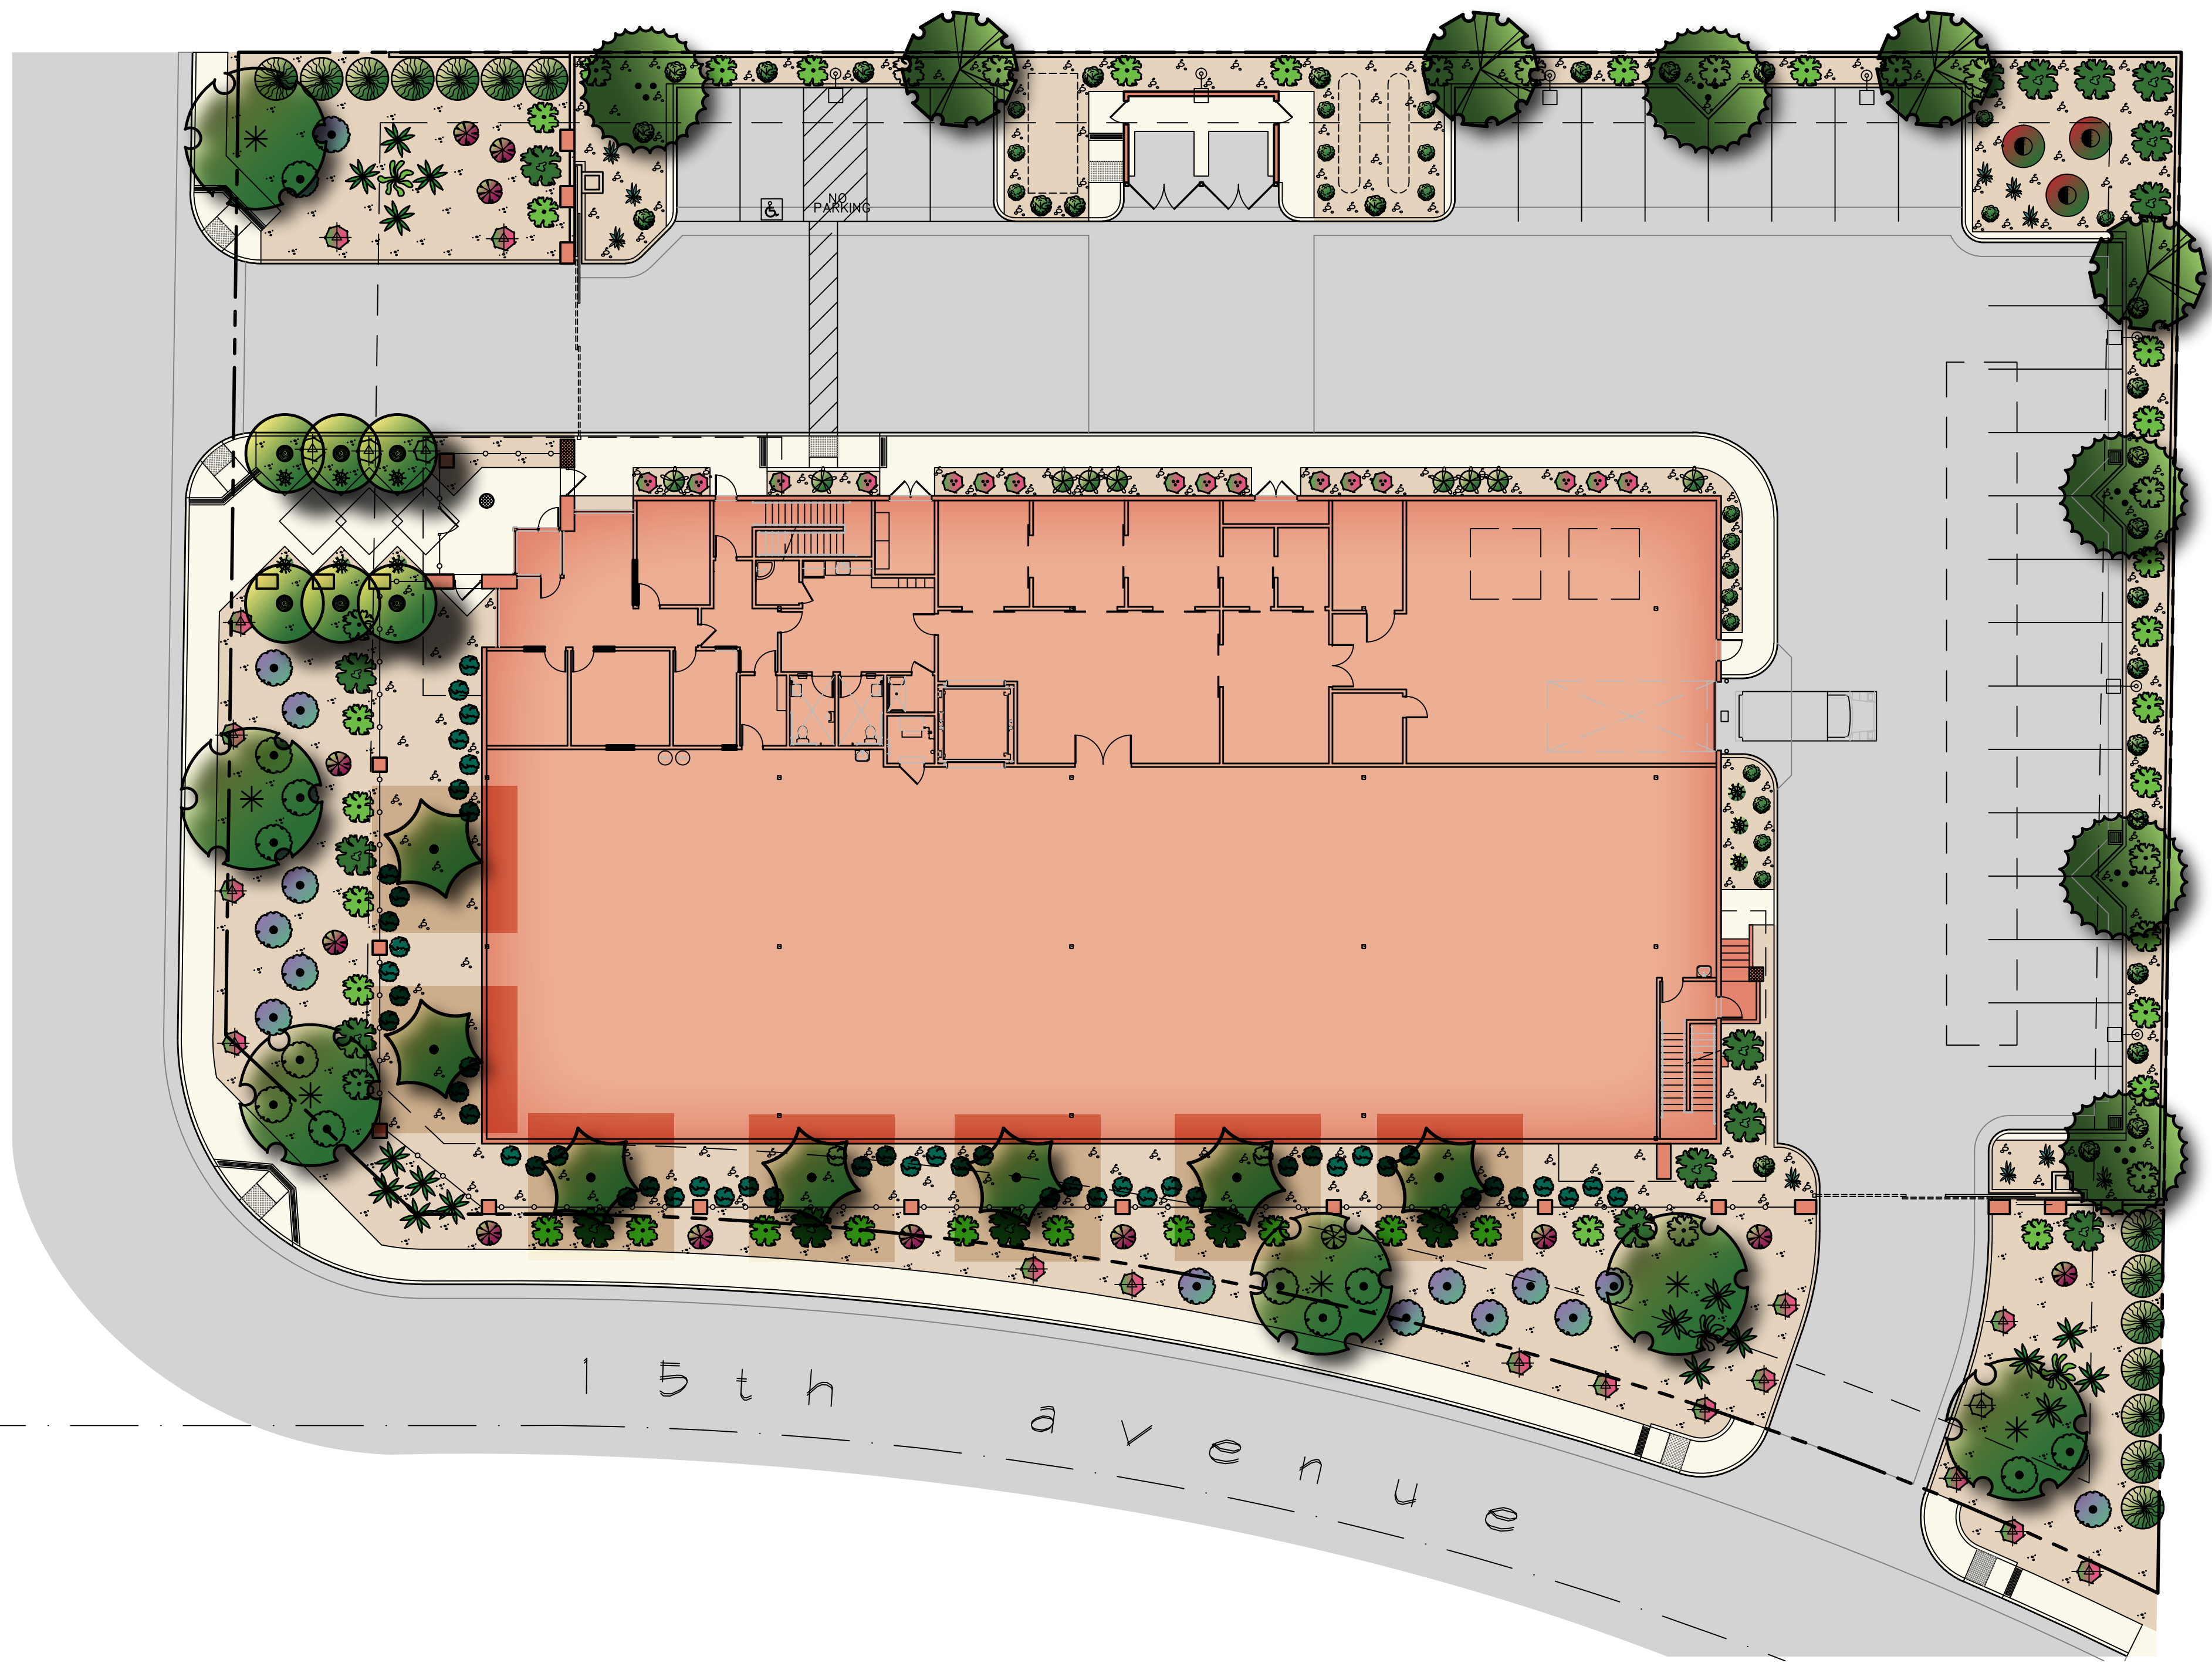

PLANT LIST

| SYMBOL | QTY. | BOTANICAL NAME | SIZE | WATER USE |
|--------|------|----------------|------|-----------|
|--------|------|----------------|------|-----------|

TREES & PALMS

|   |                                            |                            |        |
|---|--------------------------------------------|----------------------------|--------|
| 5 | CHITALFA X TASHKENTENSIS<br>"CHITALFA"     | 24" BOX                    | Ø2 LOW |
| 4 | ACACIA SALICINA<br>"WILLOW ACACIA"         | 24" BOX                    | Ø2 LOW |
| 7 | ACACIA ANEURA<br>"MULGA"                   | 15 GAL.                    | Ø2 LOW |
| 6 | CERCIDIDUM<br>"DESERT MUSEUM"              | 24" BOX                    | Ø2 LOW |
| 6 | WASHINGTONIA ROBUSTA<br>"MEXICAN FAN PALM" | 12" B.T.H.<br>SKINNED TRK. | Ø5 MOD |

ACCENTS

|    |                                             |         |        |
|----|---------------------------------------------|---------|--------|
| 17 | AGAVE WEBERI<br>"WEBER AGAVE"               | 15 GAL. | Ø2 LOW |
| 10 | HESPERALOE PARVIFLORA<br>"RED TIPPED YUCCA" | 5 GAL.  | Ø2 LOW |
| 3  | FOUQUERIA SPLENDENS<br>"OCOTILLO"           | 15 GAL. | Ø2 LOW |

SHRUBS

|    |                                                   |         |        |
|----|---------------------------------------------------|---------|--------|
| 14 | SENNA ARTEMISIOIDES<br>"FEATHERY CASSIA"          | 5 GAL.  | Ø2 LOW |
| 3  | CAESALPINIA FULCHERRIMA<br>"RED BIRD OF PARADISE" | 15 GAL. | Ø2 LOW |
| 20 | LEUCOPHYLLUM FRUTESCENS<br>"GREEN CLOUD"          | 5 GAL.  | Ø2 LOW |
| 46 | LEUCOPHYLLUM LANGMANIAE<br>"LYNN'S LEGACY"        | 5 GAL.  | Ø2 LOW |
| 21 | BOUGAINVILLEA<br>"ROSENKA"                        | 5 GAL.  | Ø5 MOD |
| 8  | DIANELLA TASMANICA<br>"VARIEGATA"                 | 5 GAL.  | Ø5 MOD |
| 13 | EREMOPHILA MASULATA<br>"VALENTINE BUSH"           | 5 GAL.  | Ø2 LOW |
| 14 | CALISTEMON VIMINALIS<br>"LITTLE JOHN"             | 5 GAL.  | Ø5 MOD |
| 21 | CARISSA<br>"BOXWOOD BEAUTY"                       | 5 GAL.  | Ø5 MOD |
| 9  | STIPA TENUISSIMA<br>"MEXICAN FEATHER GRASS"       | 5 GAL.  | Ø5 MOD |


GROUND COVER

|    |                                         |        |        |
|----|-----------------------------------------|--------|--------|
| 27 | DALEA GREGGII<br>"TRAILING INDIGO BUSH" | 5 GAL. | Ø2 LOW |
| 55 | CARISSA<br>"GREEN CARPET"               | 5 GAL. | Ø5 MOD |
| 26 | LANTANA<br>"NEW GOLD"                   | 5 GAL. | Ø5 MOD |

GRAVEL & ROCK

- 8,025 SF. 3/8" MINUS D.G. LAID 2" THICK
- 6,250 SF. 3/4" CRUSHED ROCK LAID 2" THICK


IRRIGATION DESIGN STATEMENT:  
THE IRRIGATION SYSTEM IS DESIGNED FOR EFFICIENT PERFORMANCE WITH CONSERVATION IN MIND. DRIP AND BUBBLER SYSTEMS WILL PROVIDE DIRECT WATER TO THE SHRUBS AND TREES. THE IRRIGATION SYSTEM WILL HAVE A WEATHER BASED / ET IRRIGATION CONTROLLER. A RAIN SENSOR WILL MONITOR THE IRRIGATION SYSTEM DURING RAIN EVENTS. THE FLOW SENSOR AND MASTER VALVE WILL MONITOR THE IRRIGATION SYSTEM DURING A SYSTEM FAULT OR FAILURE.

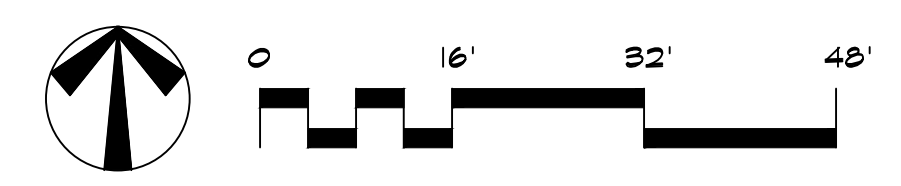

HERMANN DESIGN GROUP  
77-899 WOLF RD.  
SUITE 102  
PALM DESERT, CA 92211  
LIC# 2754 EXP. 04/30/18  
PH. (760) 777-9131  
FAX (760) 777-9132

OWNER: \_\_\_\_\_  
PROJECT: A GREEN CULTURE DHS  
LITTLE MORONGO RD.  
15 AVE  
DESERT HOT SPRINGS, CA

| REVISIONS | DATE | BY |
|-----------|------|----|
|           |      |    |
|           |      |    |
|           |      |    |
|           |      |    |

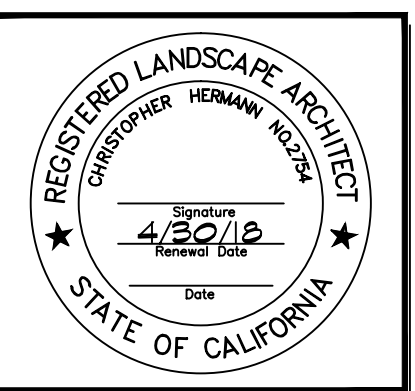

SHEET TITLE  
PRELIMINARY  
DESIGN

|          |                 |
|----------|-----------------|
| DESIGNED | OFUS            |
| DRAWN    | OFUS            |
| CHECKED  | -               |
| DATE     | 10/05/16        |
| SCALE    | 1/16" = 1' - 0" |
| JOB NO.  |                 |

SHEET  
L1.0  
OF 1 SHEETS