




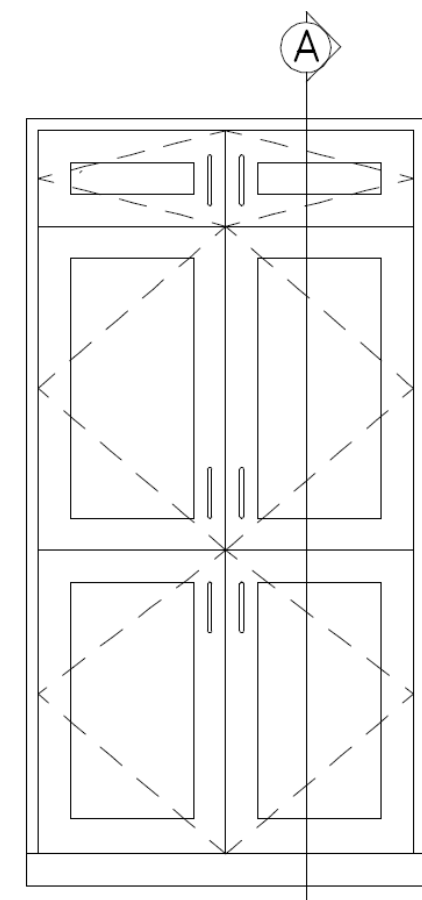


C1
CABINETS

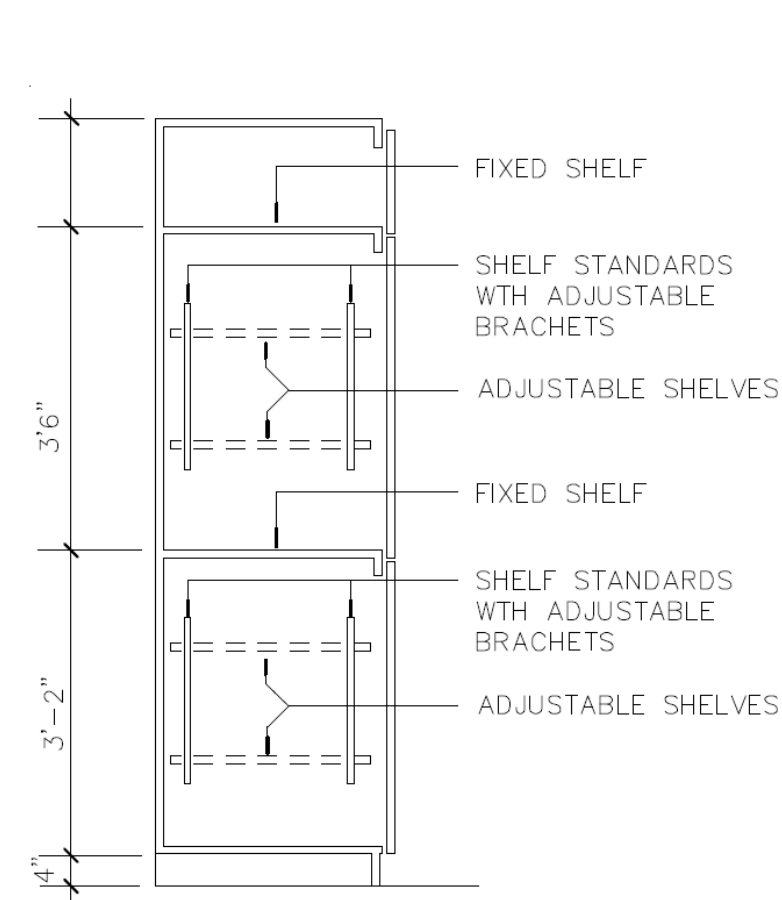


SECTION "A"

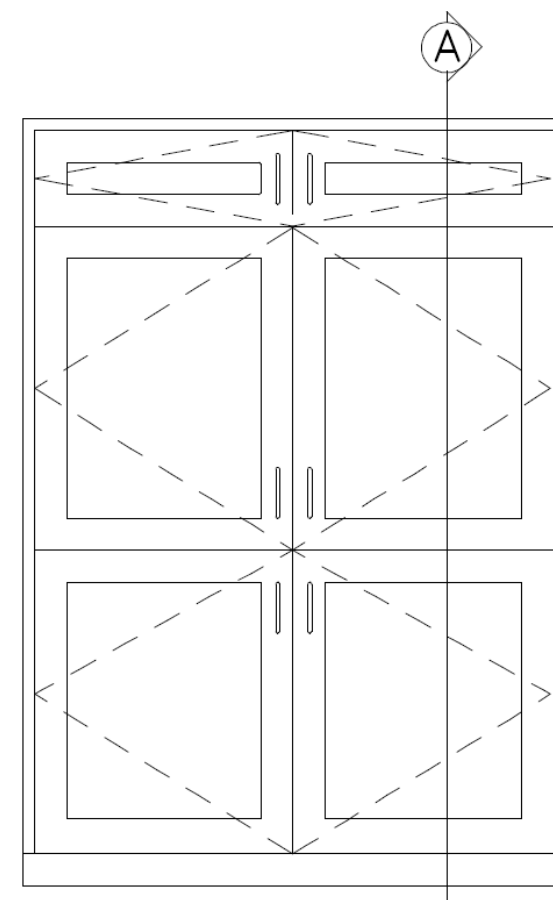


C2

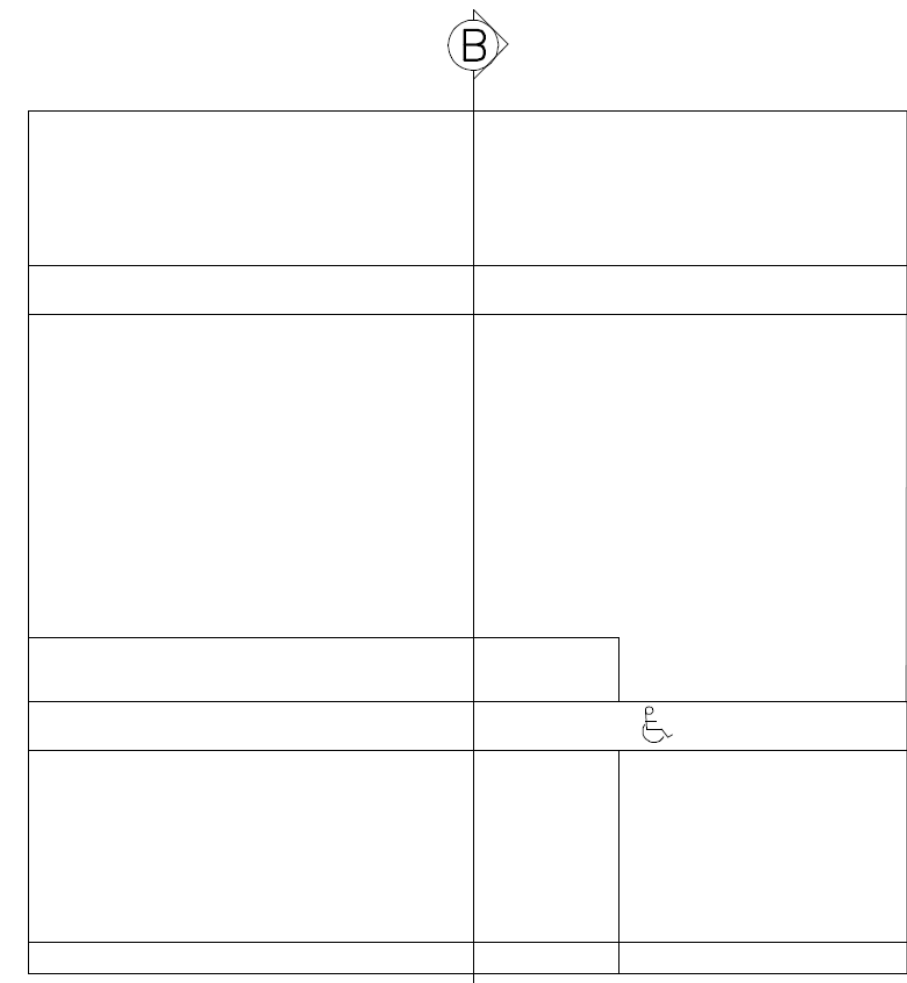


C3
RECEPTION COUNTER

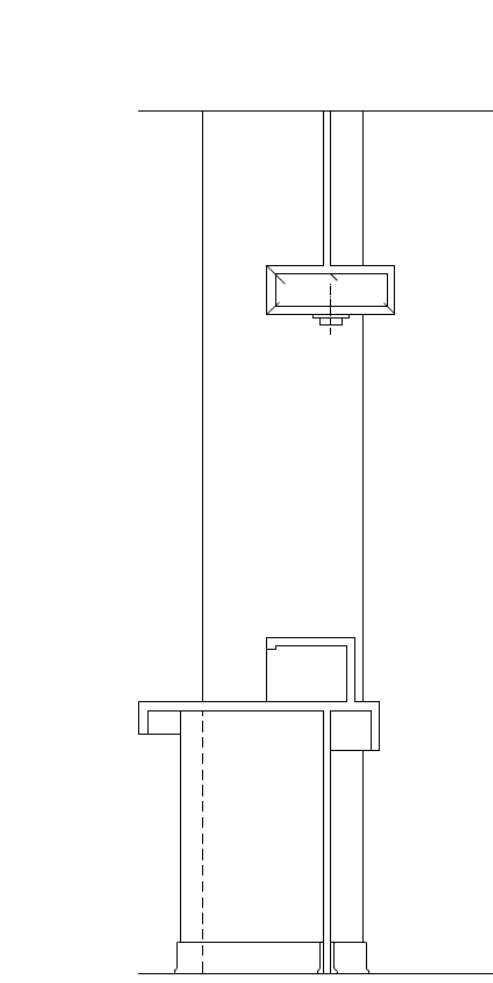


SECTION "B"

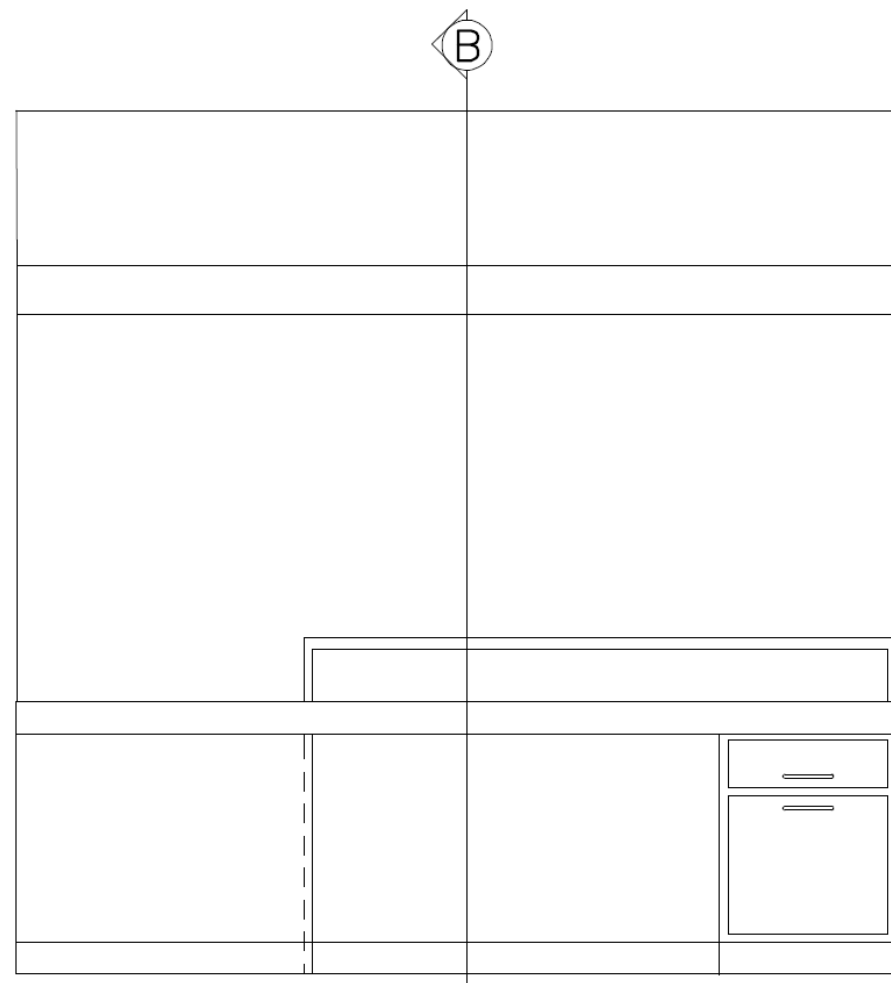

C3

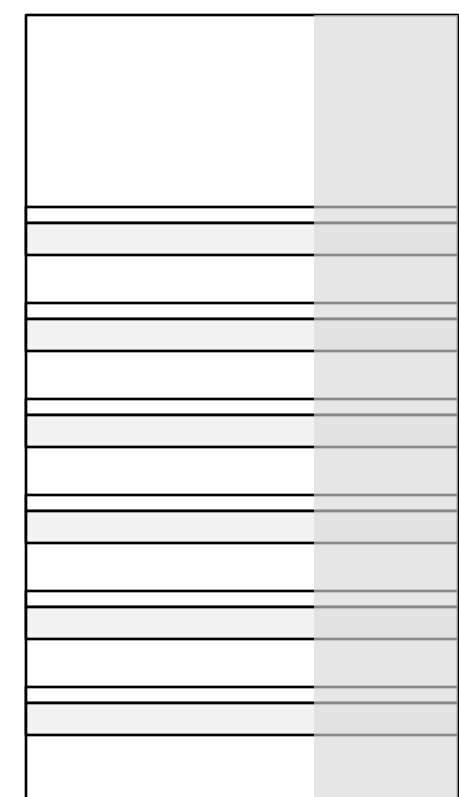


C4

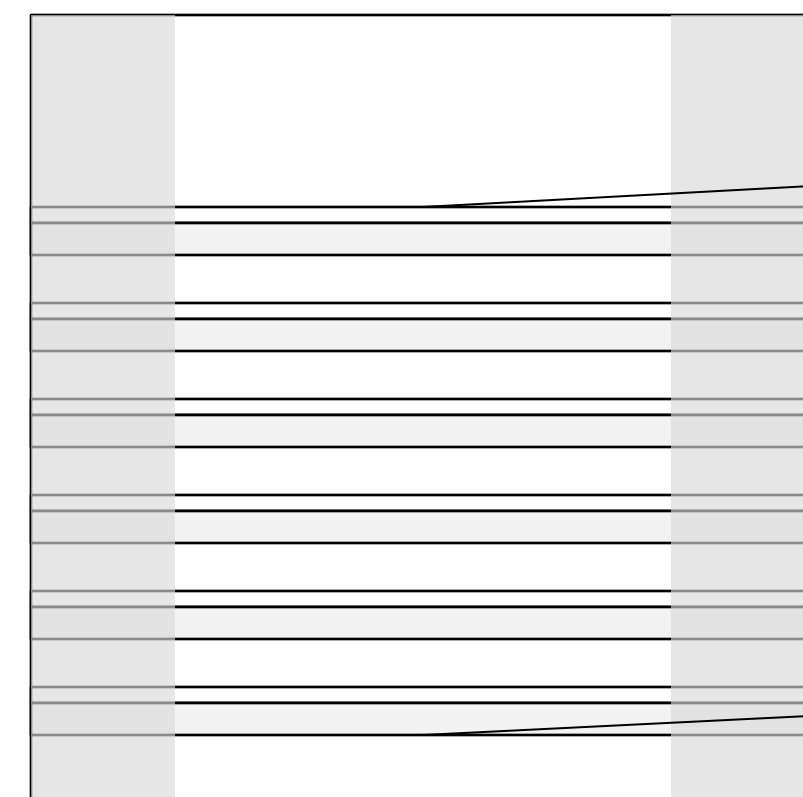


C5

STORAGE SHELVING

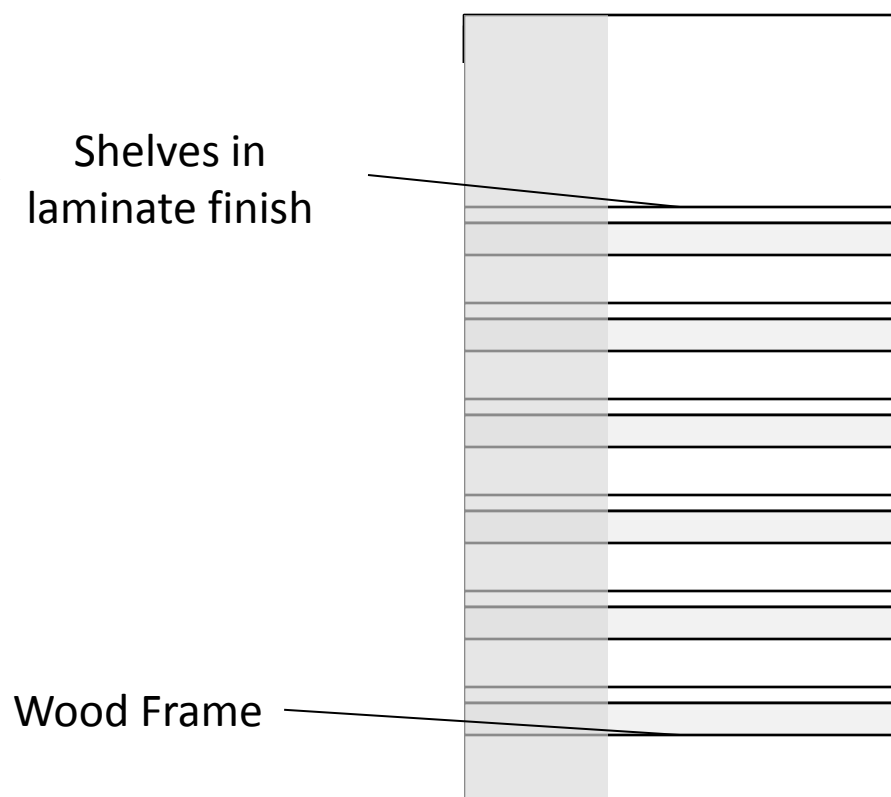


C6

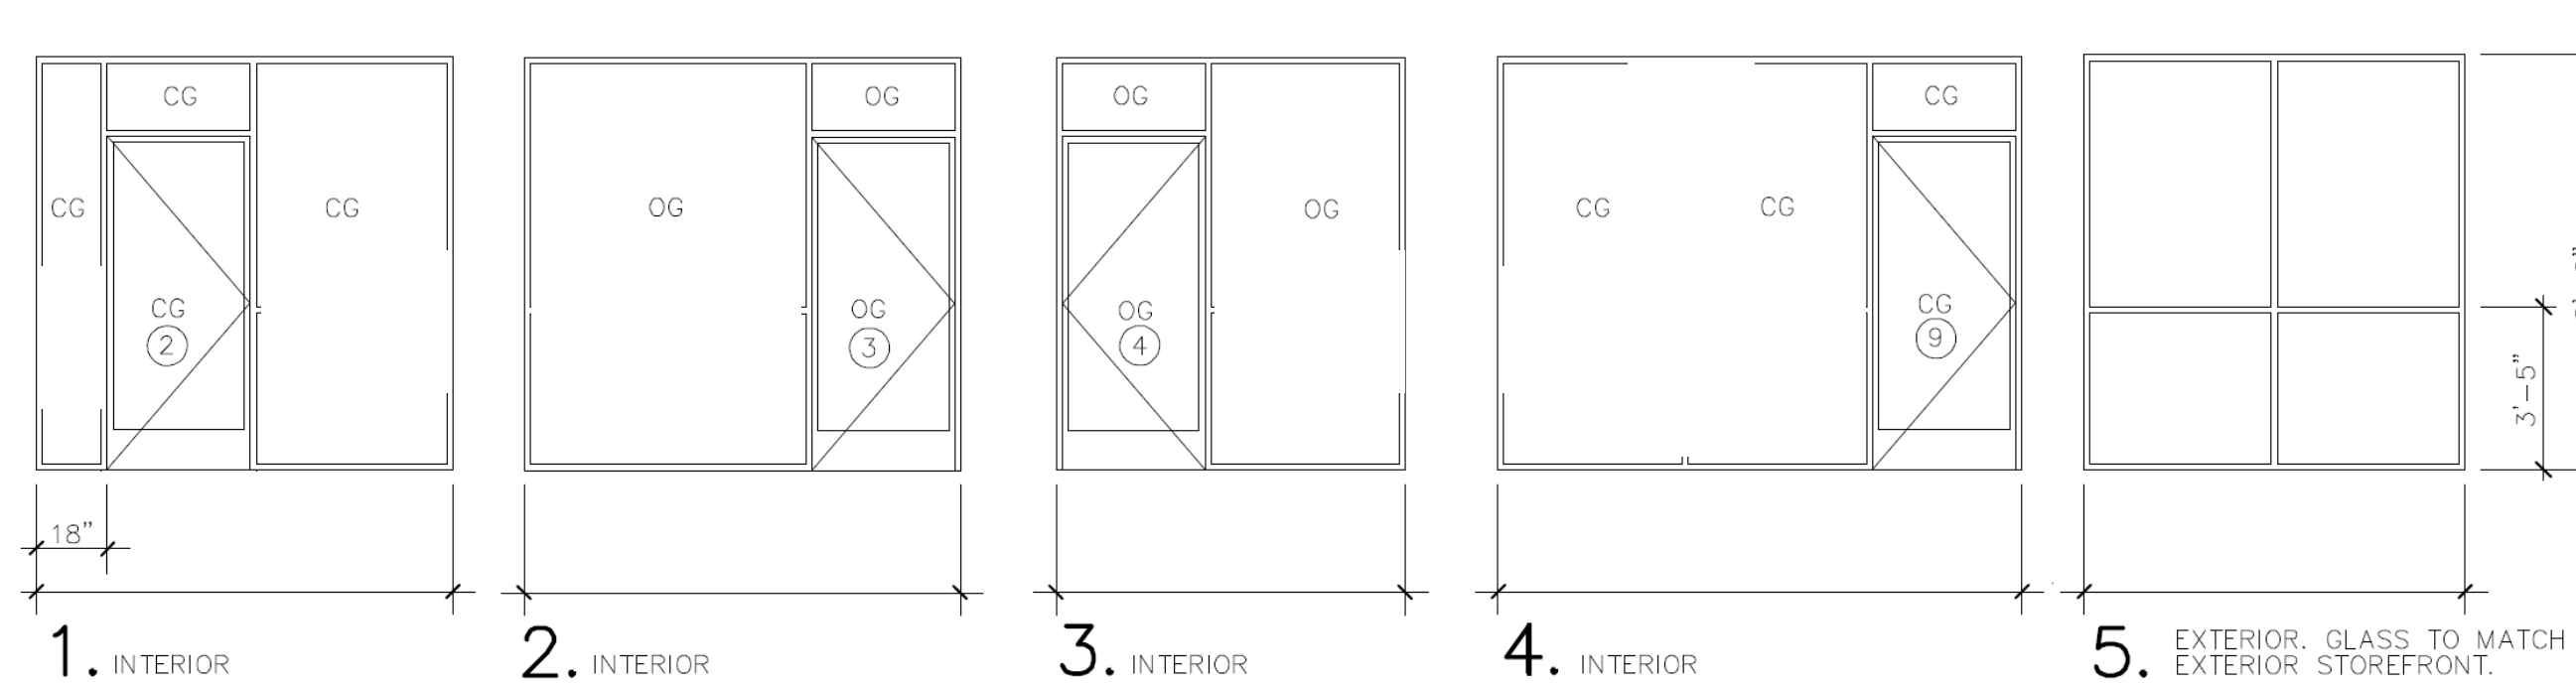

STORE FRONT UNITS


CG = CLEAR GLASS
OG = OBSCURE GLASS

SCALE 1/4" = 1'-0"

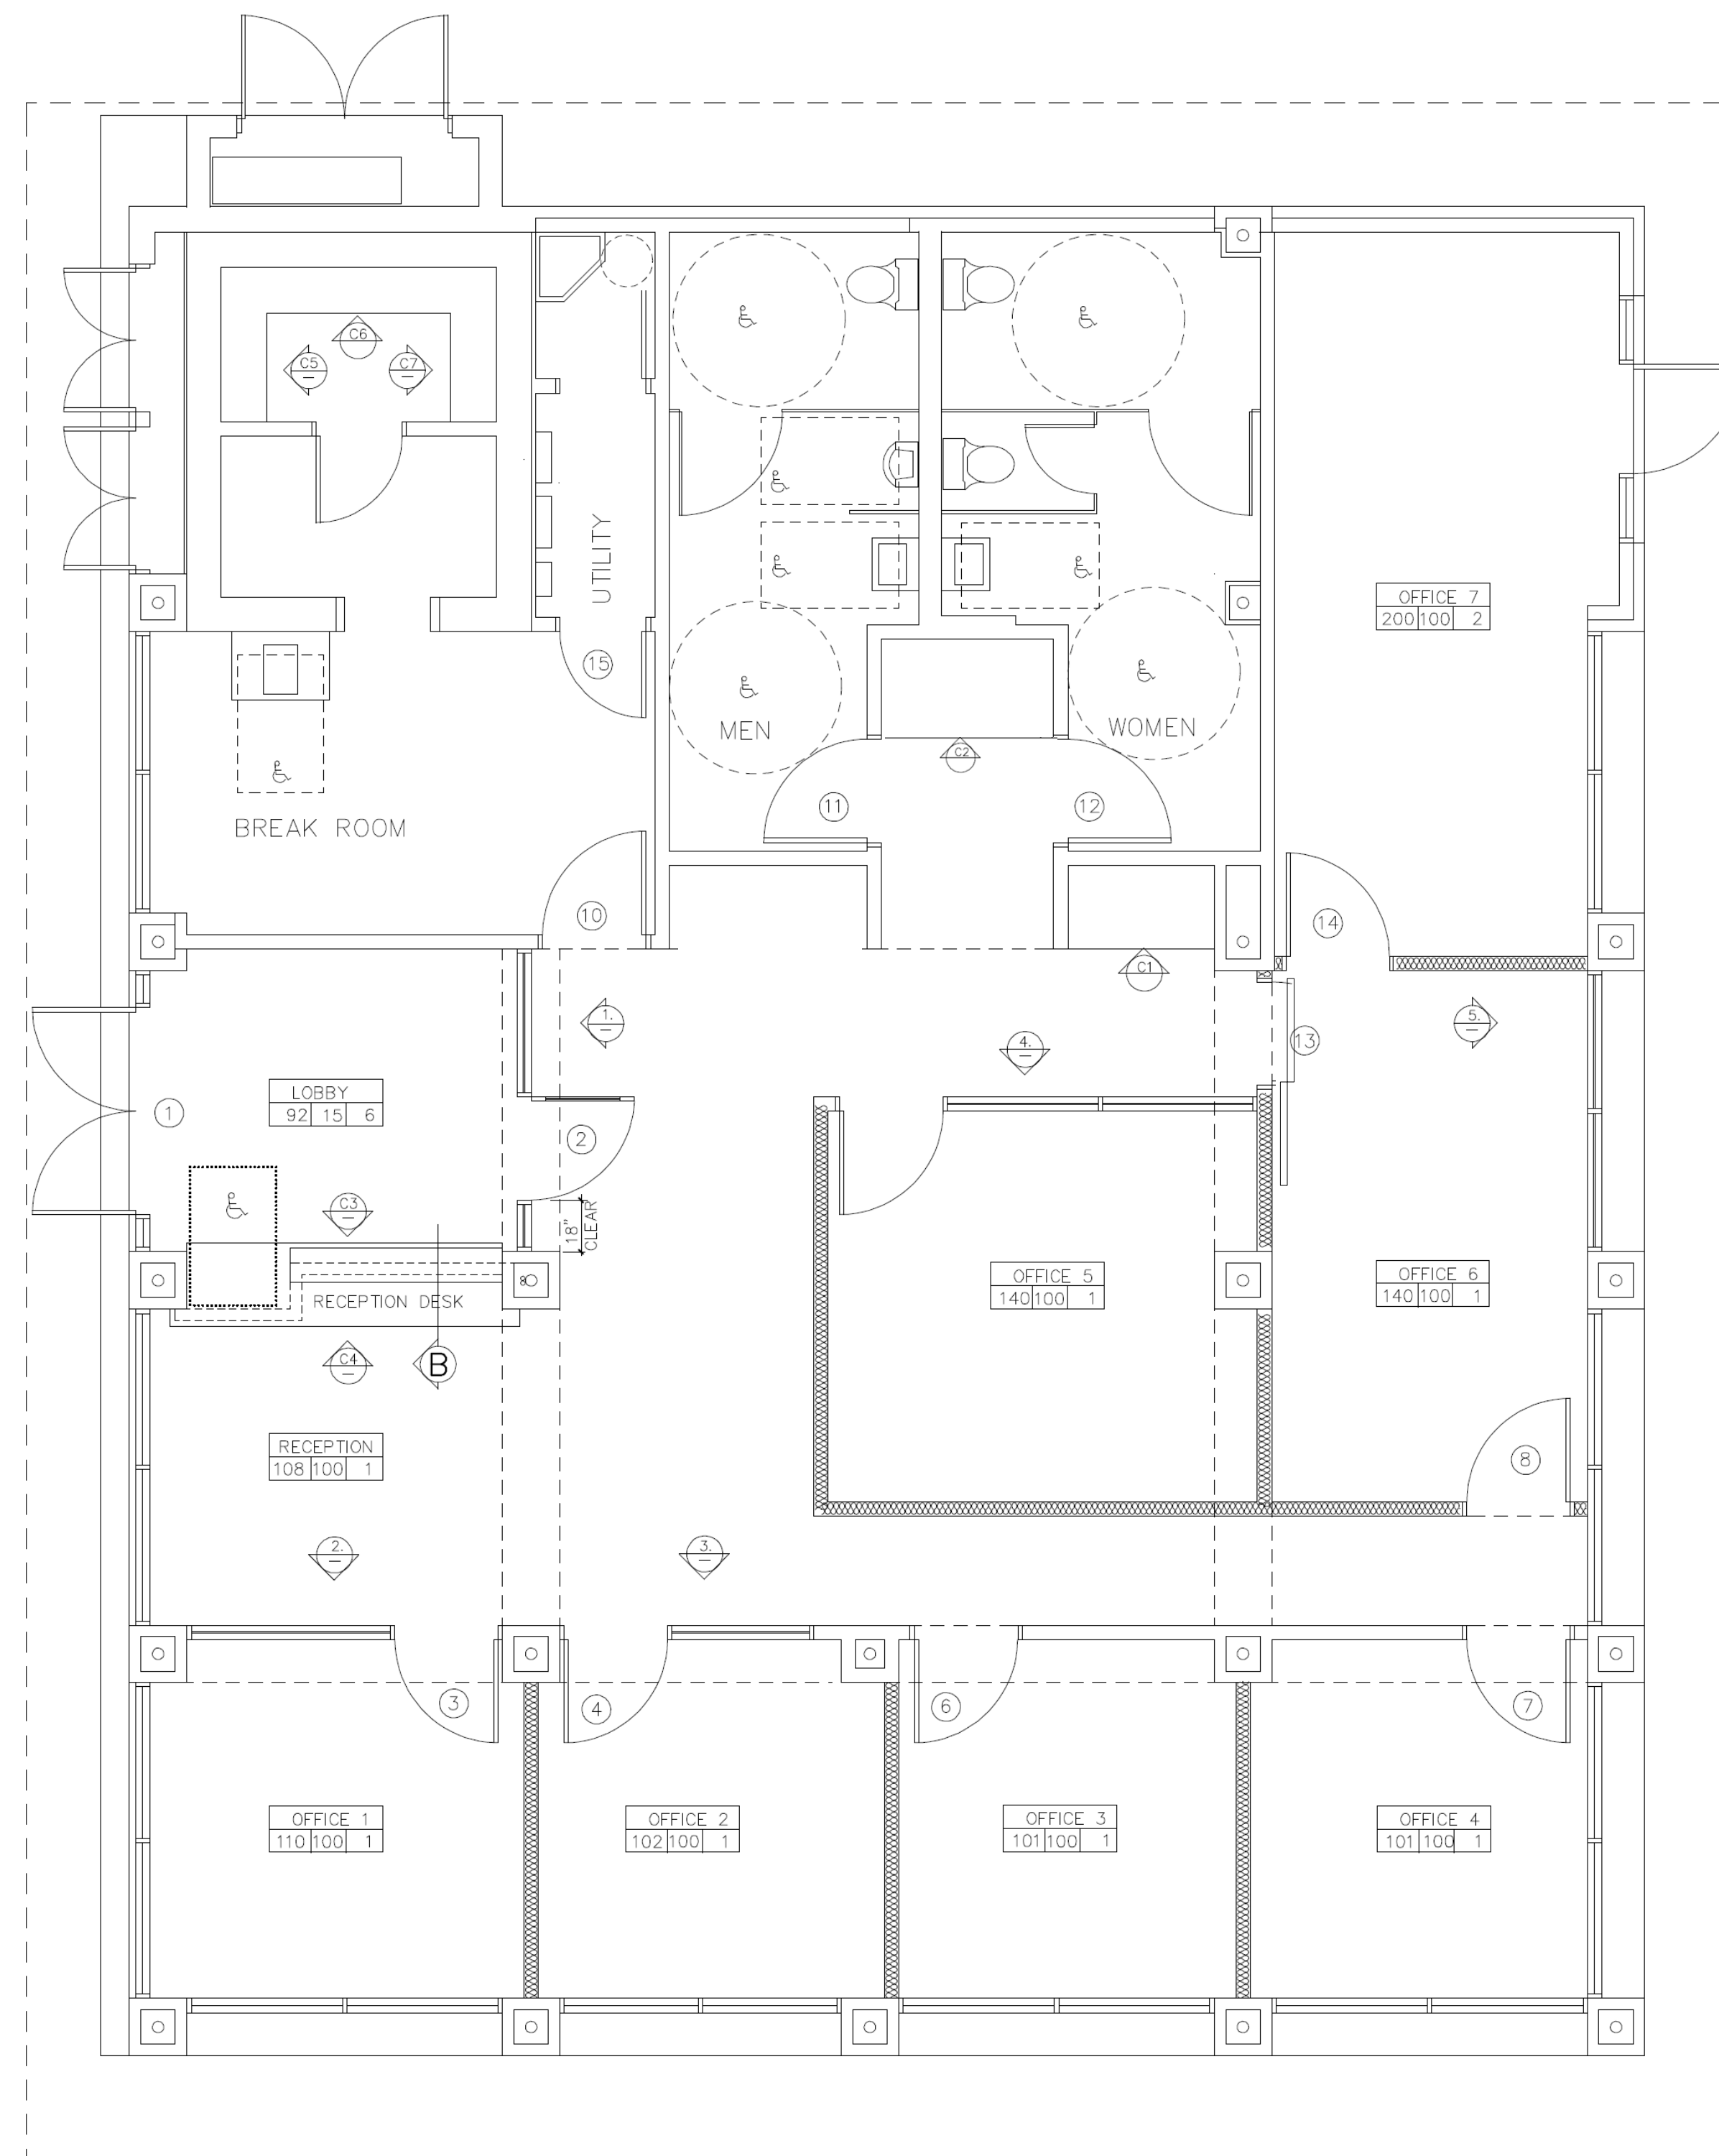

SPEC. NOTES

LEGEND.

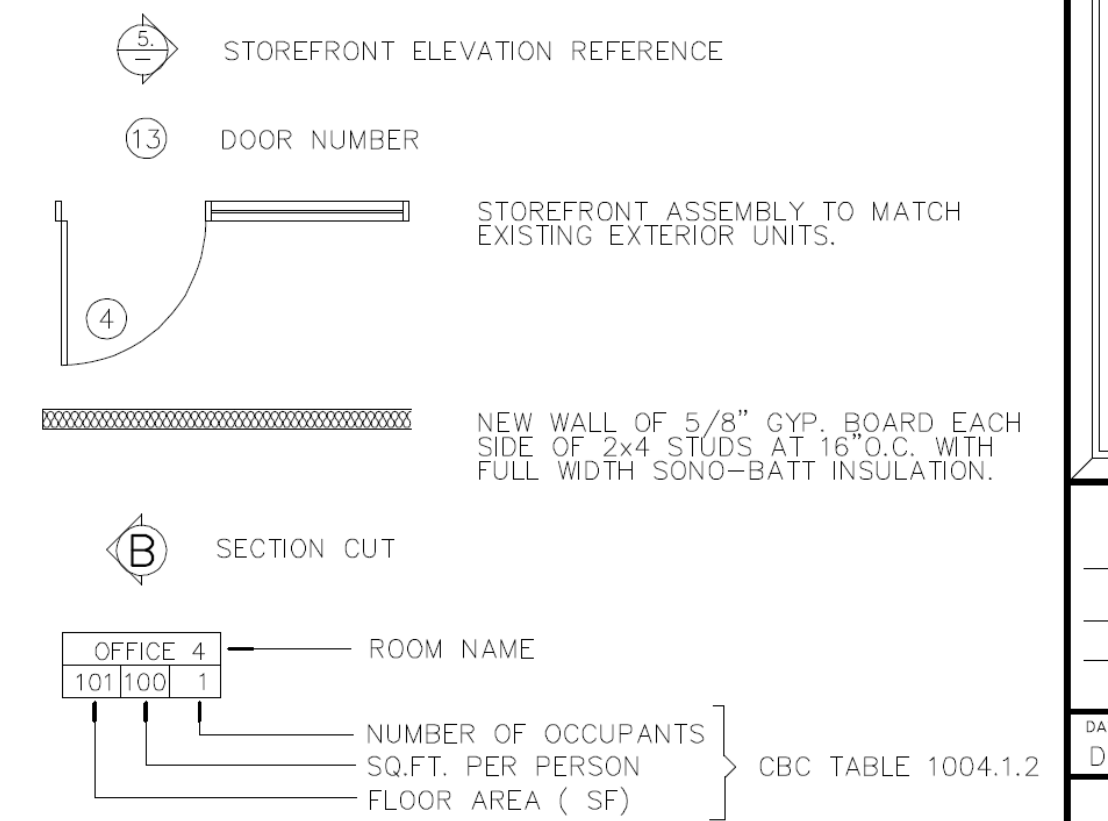

ALL CONTRACTORS TO VERIFY EXISTING
SITE CONDITIONS, DIMENSIONS AND
FINISHES PRIOR TO SUBMITTING A BID
FOR THEIR WORK.