


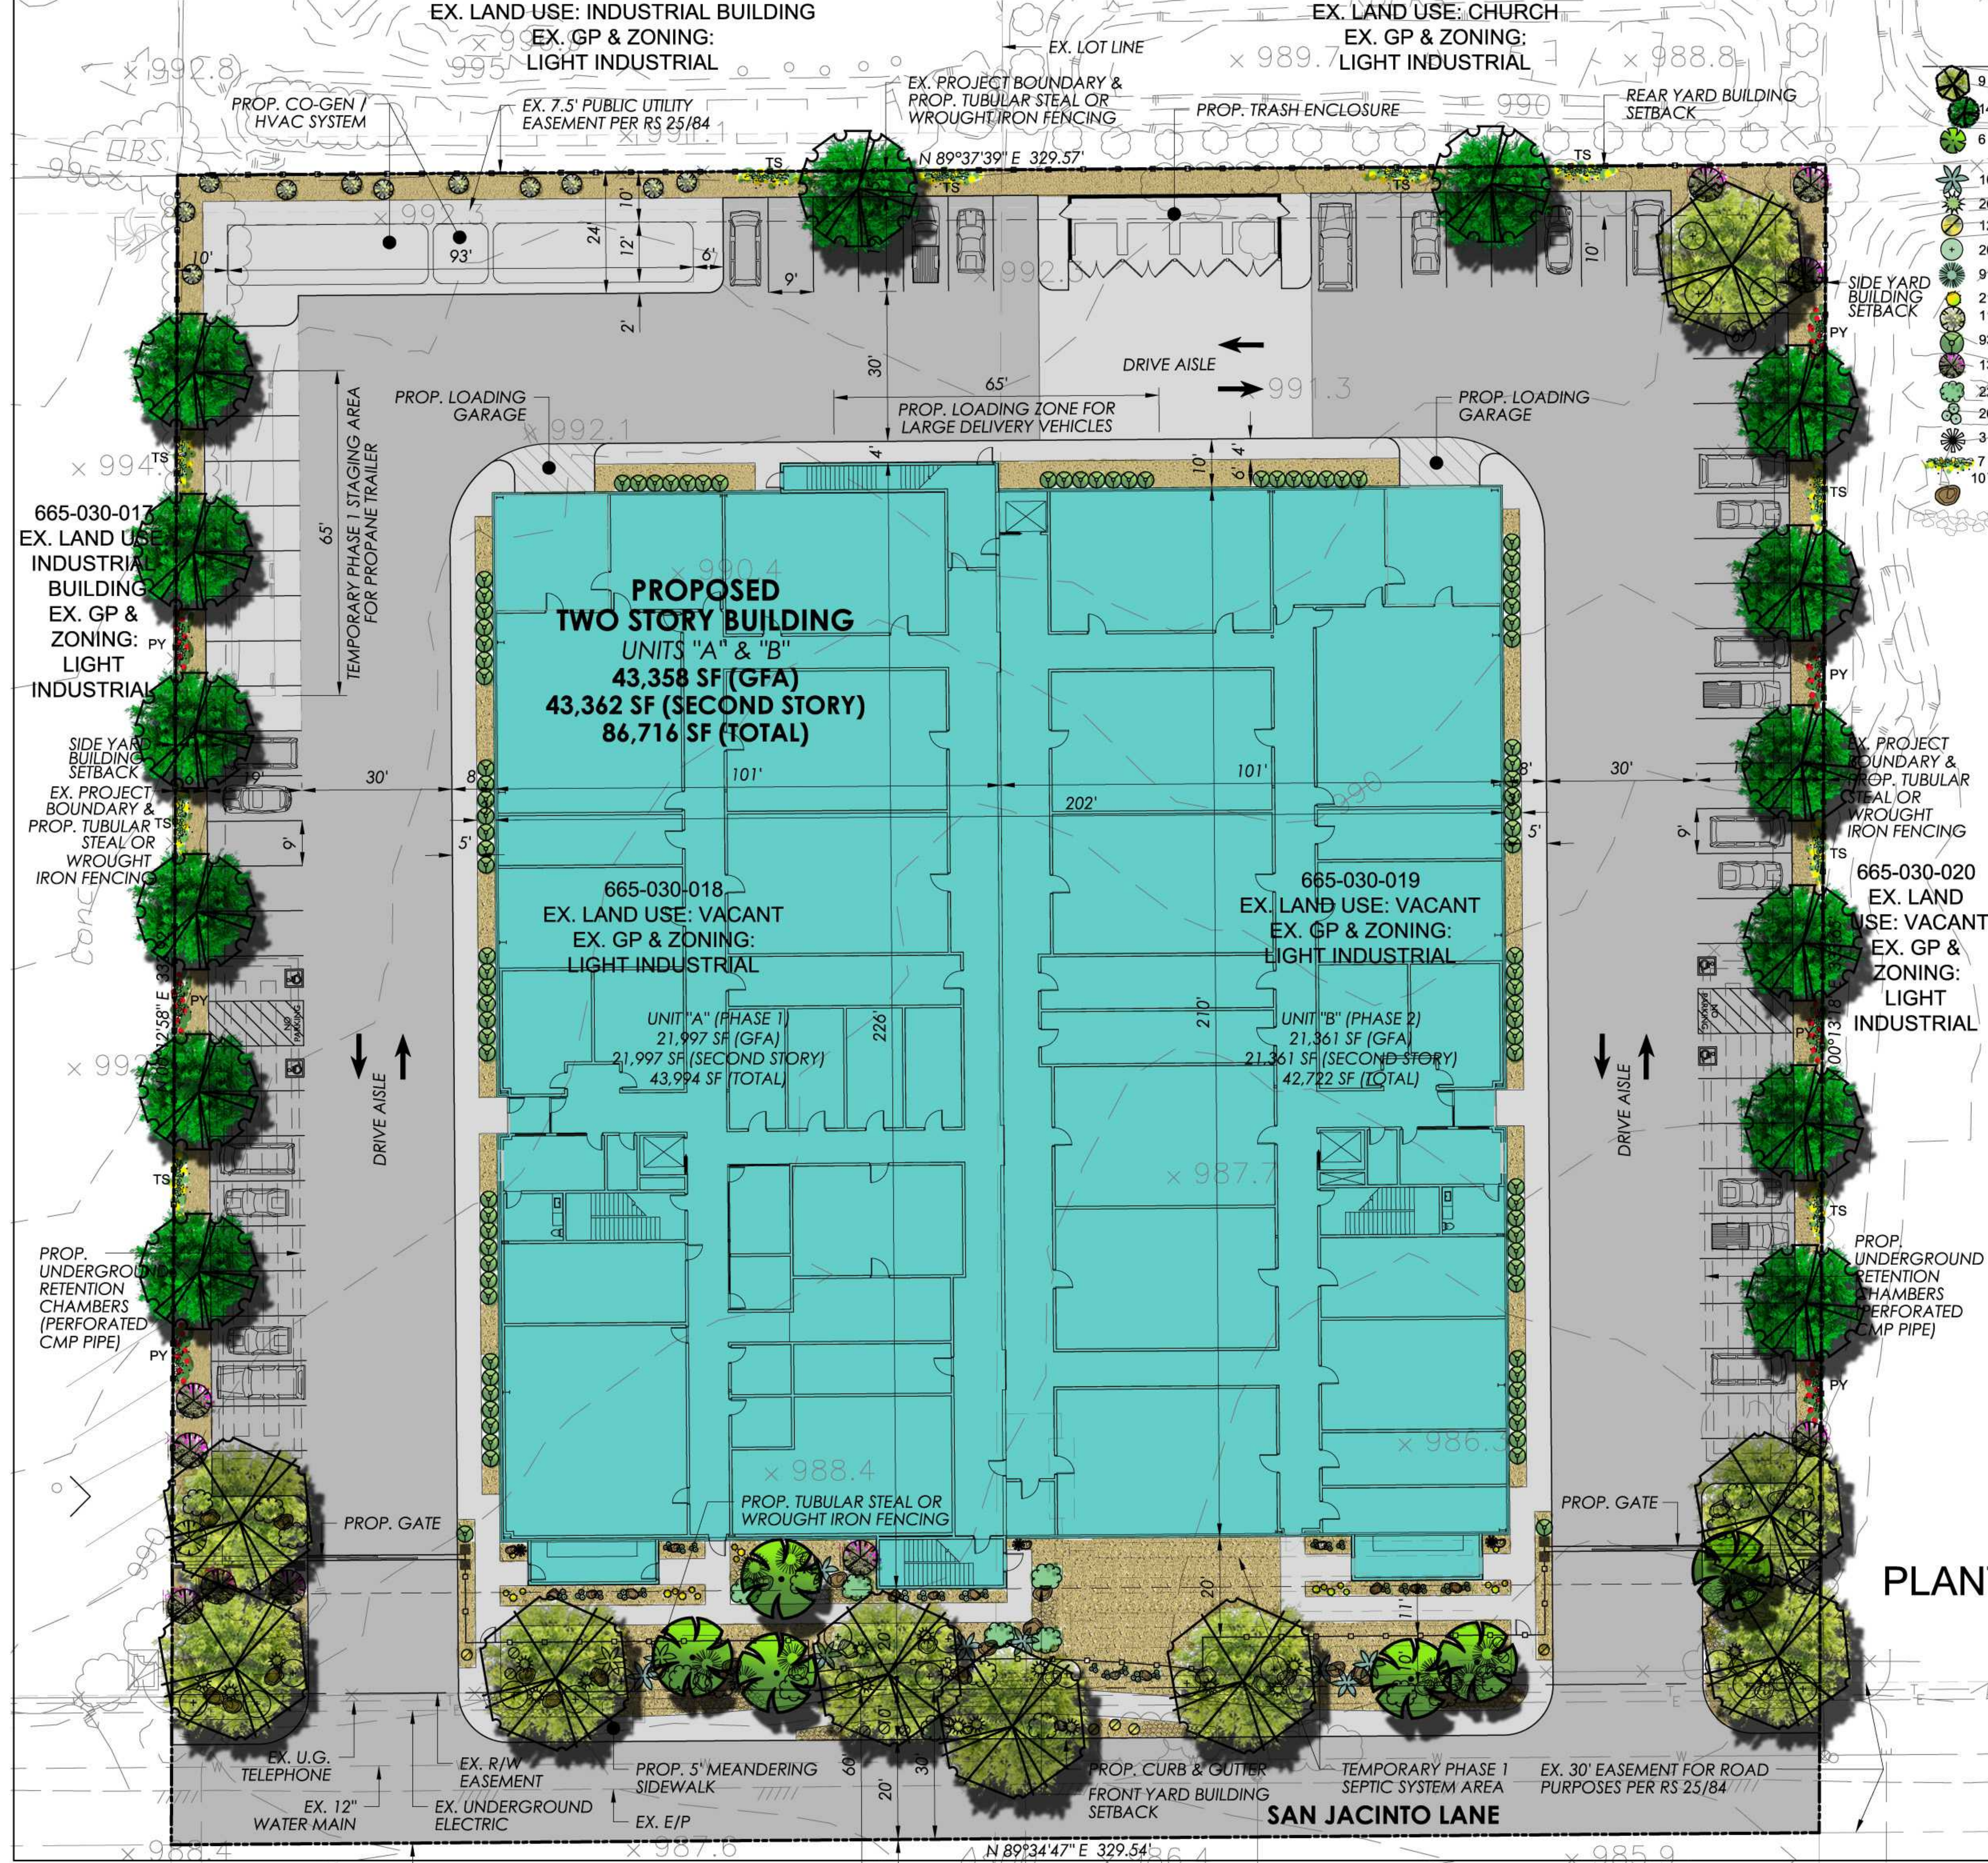

PLANTING LEGEND				
PLANTING SIZE	SCIENTIFIC NAME	COMMON NAME	WATER NEEDS	PLANT FACTOR
9 24"/36"-BOX MULTI	CERCIDILUM FLORIDUM	BLUE PALO VERDE	LOW	0.2
14 24"-BOX MULTI TRUNK	QUERCUS VIRGINIANA OR PROSOPIS HYBRID AZT	SOUTHERN LIVE OAK OR AZT MESQUITE	MODERATE LOW	0.5
6 7'-8" HT. SKINNED TRUNK	WASHINGTONIA HYBRID	HYBRID PALM	MODERATE	0.5
10 15-GAL	AGAVE WEBERI	BLUE AGAVE	LOW	0.2
20 5/15-GAL MIX	AGAVE AUGUSTIFOLIA MARGINATA	CARIBBEAN AGAVE	LOW	0.2
12 5-GAL	CHRYSACTINIA MEXICANA	DAMIANITA	LOW	0.2
20 5-GAL	DALEA GREGGII	TRAILING INDIGO BUSH	LOW	0.2
9 15-GAL	DASYLIRION WHEELERI	DESERT SPOON	LOW	0.2
21 8"-12" DIA.	ECHINOCACTUS GRUSONII	BARREL CACTUS	LOW	0.2
11 5-GAL	ENCELIA FARINOSA	BRITTLEBUSH	LOW	0.2
93 5-GAL	EUPHORBIA TIRUCALLI	STICKS ON FIRE	LOW	0.2
13 5-GAL	LEUCOPHYLLUM 'LYNN'S LEGACY'	LYNN'S LEGACY	LOW	0.2
22 5-GAL	ROSMARINUS O. 'PROSTRATUS'	DWARF ROSMARY	MODERATE	0.5
26 4'-5' HT. MIN. MULTI TRUNK	STENOCEREUS MARGINATUS	MEXICAN FENCE POST	LOW	0.2
3 4' HT. MULTI TRUNK	YUCCA ROSTRATA	BEAKED YUCCA	LOW	0.2
7 PY 5-GAL ESP.	PYRACANTHUS COCCINEA	SCARLET FIRETHORN	MODERATE	0.5
10 TS	TECOMA STANS	YELLOW BELLS	MODERATE	0.5
2'-6"-4" DIA. HICKORY CREEK BOULDERS				
4'-6" DIA. HICKORY CREEK FRACTURED GRANITE BY SOUTHWEST BOULDERS				
3/8" OR 3/4" HICKORY CREEK CRUSHED ROCK IN ALL PLATERS BY SOUTHWEST BOULDERS AND STONE				

- PLANTING NOTES**
- PLANT QUANTITIES INDICATED IN THE PLANT LIST ARE FOR CONTRACTOR CONVENIENCE ONLY. CONTRACTOR TO VERIFY PLANT QUANTITIES PER PLAN. TO BID, CONTRACTOR TO PROVIDE AND INSTALL ALL PLANTS INDICATED PER PLAN.
 - THE PROJECT WILL RECEIVE A DRIP IRRIGATION SYSTEM. EACH PLANT WILL RECEIVE AN EMITTER AND EACH TREE TO RECEIVE TWO BUBBLERS.


Minimum Recommended Yearly Maintenance Schedule						
Month	Adjust irrigation schedule	Inspect tree staking	Flush drip valves	Add mulch or DG	Prune trees & shrubs	Fertilize as needed
January	✓	✓				
February	✓	✓			✓	
March	✓	✓	✓	✓		✓
April	✓	✓	✓		✓	
May	✓	✓	✓			
June	✓	✓	✓	✓		
July	✓	✓				
August	✓	✓				
September	✓	✓	✓	✓		
October	✓	✓	✓		✓	✓
November	✓	✓				
December	✓	✓	✓	✓		

- RECOMMENDED MINIMUM LANDSCAPE MAINTENANCE SCHEDULE**
- WEEKLY TASKS
- * Check all irrigation equipment and adjust / align as required.
 - * Inspect all landscape areas for pests / pathogens.
 - * Weed all shrub / groundcover areas as needed.
 - * Remove landscape debris.
 - * Repair planting wells and / or grade around plants to eliminate runoff.
 - * Perform corrective pruning to eliminate hazards and damage to plant.
 - * Repair irrigation equipment with originally specified materials.



HICKORY CREEK CHRUshed ROCK AND FRACTURED GRANITE

PLANTING PLAN

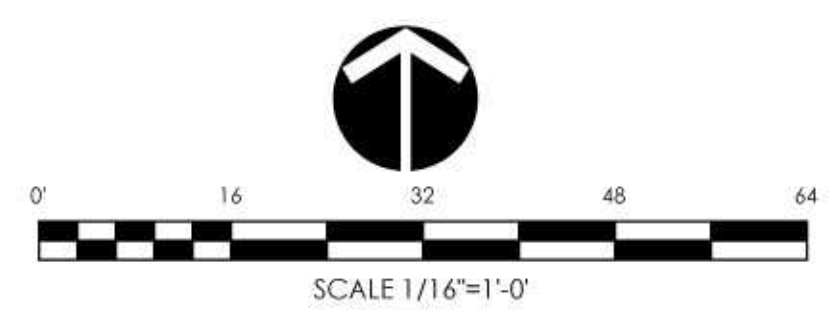

LANDSCAPE ARCHITECTURAL SERVICES BY:
DESERT MODERN
LANDSCAPE DESIGN

LANDSCAPE PLANS FOR:
CANDESCENT SAN JACINTO CULTIVATION FACILITY
SAN JACINTO LANE
A.P.N. 665-030-018 & 665-030-019
DESERT HOT SPRINGS, CALIFORNIA

DESERT MODERN
LANDSCAPE DESIGN
401 E. EL CAMINO REAL, SUITE 100
PALM SPRINGS, CA 92262
TEL: 760.326.1000 FAX: 760.326.1001
WWW.DESERTMODERNDIGITAL.COM

REVISION	
02-15-17	

SCALE: 1/16"=1'-0"

SHEET
L-1