
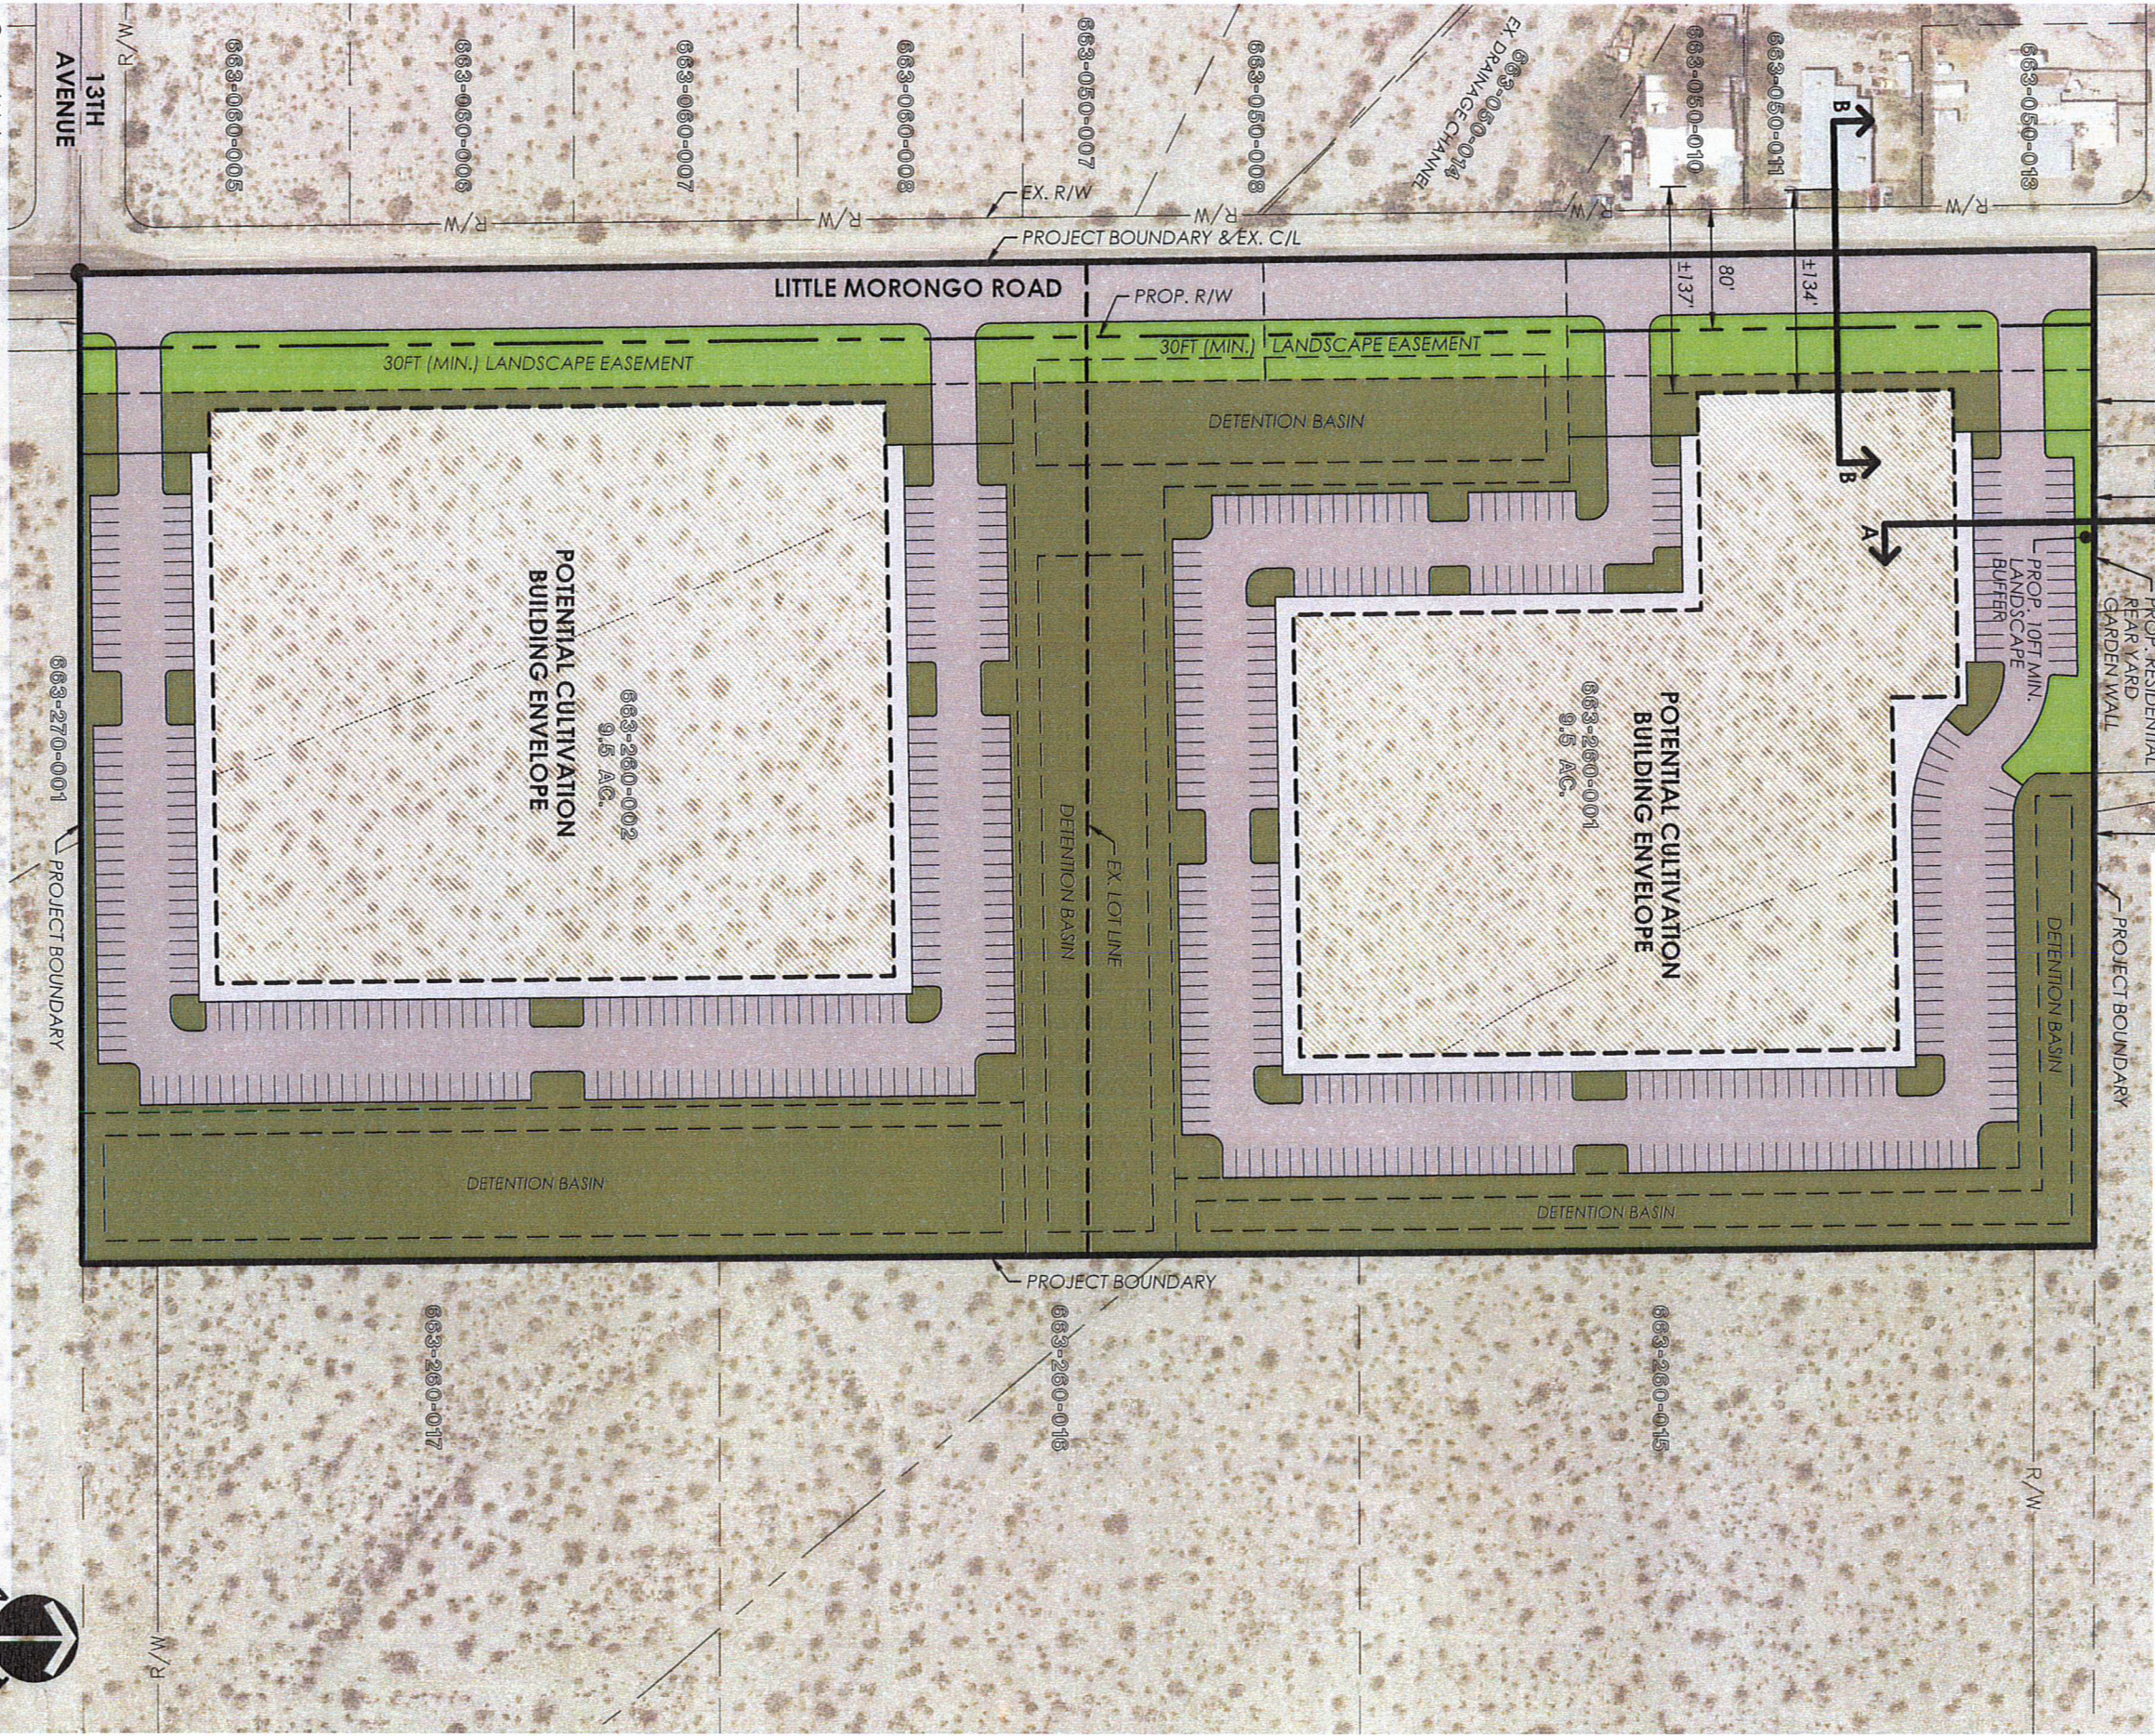
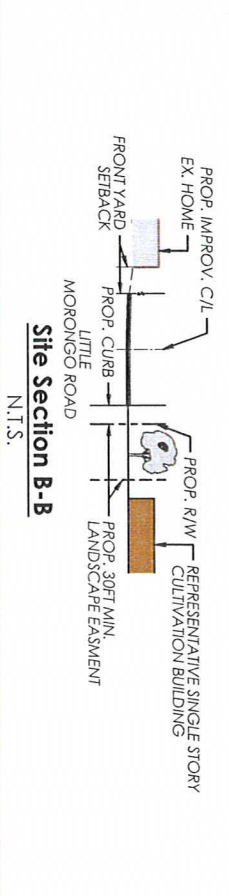
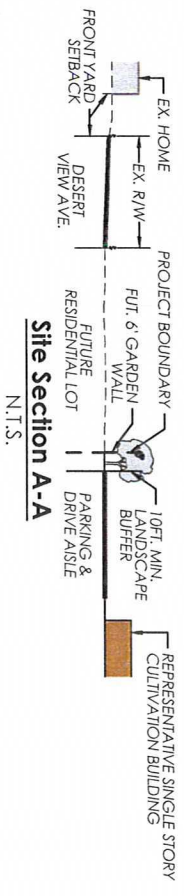


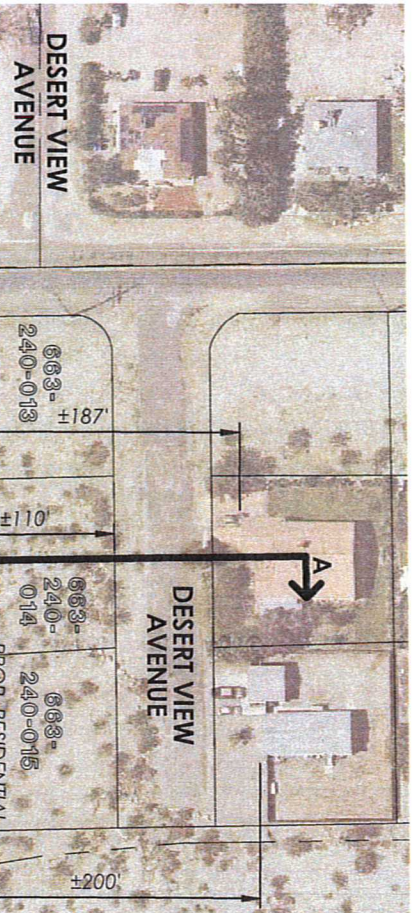

General Note:  
1. Plan reflects one possible layout to visualize property development with L-L zone. Actual layout will be determined with submittal of CUP application.  
2. Areas have been derived from Riverside County Assessor's Parcel Data. All linework and areas are approximate and have not been confirmed by record, title report, or field survey. This plan is for conceptual site planning only; not for construction purposes.