
N 89° 50' 25" E 329.37' in light PROP. LANDS. □•□ *LIGHT* PROP. SIDEWALK 222'-0" PROP. GREEN HOUSE 19,536 SQ. FT. PHASE 4 384 LIGHTS -9 18'-0" 68'-0" 68'-0" 24'-0" 4'-PROP. BLDG. PROP. BLDG. PROP. BLDG. ° GAS° PROPANE 11,360 SQ. FT. 9,6565Q. FT. 9,656 SQ. FT. PHASE 3 PHASE 2 PHASE 1 672 LIGHTS 192 LIGHTS 192 LIGHTS □□□ LIGHT LIGHT □®□ PROP. ELEC. UNITS PROPOSED ENTRY UTIL. CO. TRANSF. PROPOSED EXIT

APN: 663-280-003 POWER DRAW


	25 TON AIR CONDITION UNIT		1,000 WATT DOUBLE ENDED LIGHT	OSCILLATING I FANS	DEHUMIDIFICATION	12" MAX FANS	AIR MOVER
POWER PHASE	3 PHASE	3 PHASE	SINGLE PHASE	SINGLE PHASE	SINGLE PHASE	SINGLE PHASE	SINGLE PHASE
VOLTS	46 <i>0</i> V	460∨	277∨	1200	23∅∨	1200	1200
AMPS	70	9.5	4.6	Ø.39	6.9	4.1	1.9
QUANTITY	13	4	1,500	3,000	8	25	25
TOTAL VOLTS	6,000	1,840	415,500	360,000	1,840	3,000	3,000
TOTAL AMPS	910	40	6,300	1,170	55	103	48

PROPERTY VOLTS = 791,180
PROPERTY AMPS = 9,226

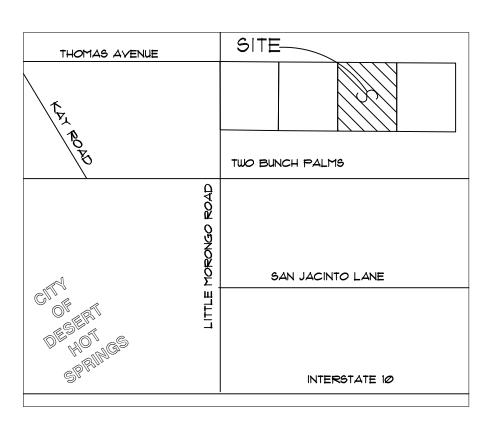





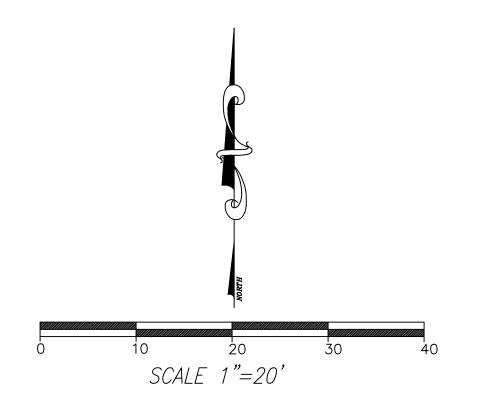

LEGEND:

GROSS AREA_ - 100,740 SQ. FT. PROP. BUILDING PHASE I 80 FT WIDE imes 142 FT. LONG_ _ 13,12Ø SQ. FT. _ 9,656 SQ. FT. PHASE 2 GREEN HOUSE_ _ 9,656 SQ. FT. PHASE 3 GREEN HOUSE_ 19,536 SQ. FT. PHASE 4 GREEN HOUSE_ PROP. BUILDING 50,208 SQ. FT. PROPOSED PARKING LOT 25,660 SQ. FT. PROPOSED SIDEWALK _ 6,439 SQ. FT. PROPOSED LANDSCAPING _____ 18,641 SQ. FT. OCCUPANCY GROUP--F-I HEMP PRODUCTS PROPOSED OCCUPANCY LOAD 15

DESCRIPTION OF THE USE -- FACTORY INDUSTRIAL

BUILDING TYPE ---- COMMERCIAL M-1

TYPE CONTRUCTION ---- V-N

TYPE BUILDING: STEEL FRAME NO REQUIRED FIRE SPRINKLED SYSTEM

PARKING CALCULATION:

REQUIRED PARKING STALLS | PER 250 S. F. OFFICE

PROPOSED PARKING 2 STALLS 500 S. F.

REQUIRED PARKING STALLS | PER 2,500 S. F. CULTIVATION PROPOSED PARKING 20 STALLS 50,208 S. F.

PROPOSED PARKING H. C. 2 STALLS
PROPOSED PARKING 27 STALLS
PROPOSED PARKING TOTAL 29 STALLS

PROP. SITE	PLAN					
SCALE:1"=20'-0"						

		_
Underground Service Alert	"RECORD DRAWING"	
Call: TOLL FREE 800-422-4133	I KEVISIUN I	
TWO WORKING DAYS BEFORE YOU DIG		

AMIR ENGINEERING & 160 LURING DRIVE, PALM SPRINGS, CA. CIVIL ENGINEERS • LAND PLANNERS • SURVEYORS FAX: (760) 318	92262 3-7424
--	-----------------