


1 DEPARTMENT PLAN
1/16" = 1'-0"

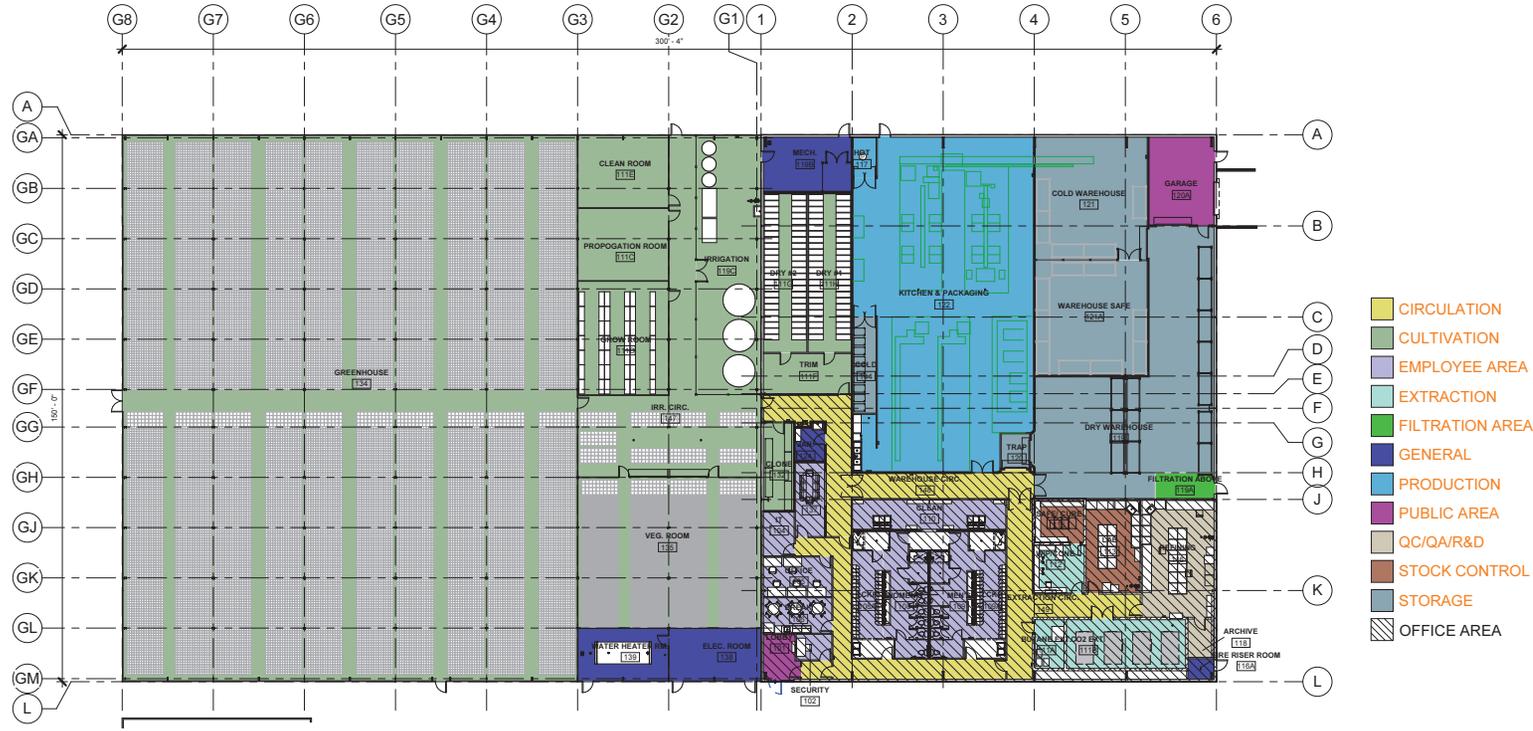

CONDITIONAL USE PERMIT APPLICATION

© 2016 BY CONCEPT ARCHITECTURE, LLC

THESE DRAWINGS ARE COPYRIGHTED AND ARE SUBJECT TO COPYRIGHT PROTECTION AS AN ARCHITECTURAL WORK. UNDER SECTION 17 OF THE COPYRIGHT ACT 17 U.S.C., AS AMENDED DECEMBER 1990, ANY REPRODUCTION OF THESE DRAWINGS WITHOUT THE WRITTEN PERMISSION OF CONCEPT ARCHITECTURE, LLC IS PROHIBITED.

REVISIONS	
NO.	DESCRIPTION

Author
2/6/2017 3:32:13 PM
A2.8
CONCEPTARCHITECTURE.COM

Desert Hot Springs Green Horizons Inc.
LITTLE MORGONGO ROAD, DESERT HOT SPRINGS, CA

CONCEPT ARCHITECTURE, LLC
1718 PACIFIC AVE., SUITE 107, EVERETT, WA 98201
WA - 425-377-0266 FAX - 425-377-7880