



hpa, inc.
18831 bardeen avenue, - ste. #100
Irvine, ca 92612
tel: 949-863-1770
fax: 949-863-0851
email: hpa@hparchs.com



Owner:



20201 SW Birch Street
suite 100
Newport Beach, CA 92660
tel: 949-252-1122
email: rcorame@mastercraftresidential.com



Project:

GOLD FLORA
FARMS

19th street & North Indian Cyn. Dr.
Desert Hot springs, CA.



Consultants:

CIVIL MDS
STRUCTURAL
MECHANICAL
PLUMBING
ELECTRICAL
LANDSCAPE
FIRE PROTECTION
Visual Concepts
RGA Landscape Arch.
SOILS ENGINEER Geosols Inc.




Title: PROPOSED OFFICE LAYOUT

Project Number: 16207
Drawn by: J.F.C.
Date: 12/02/13
Revision:



Sheet:

A2.3

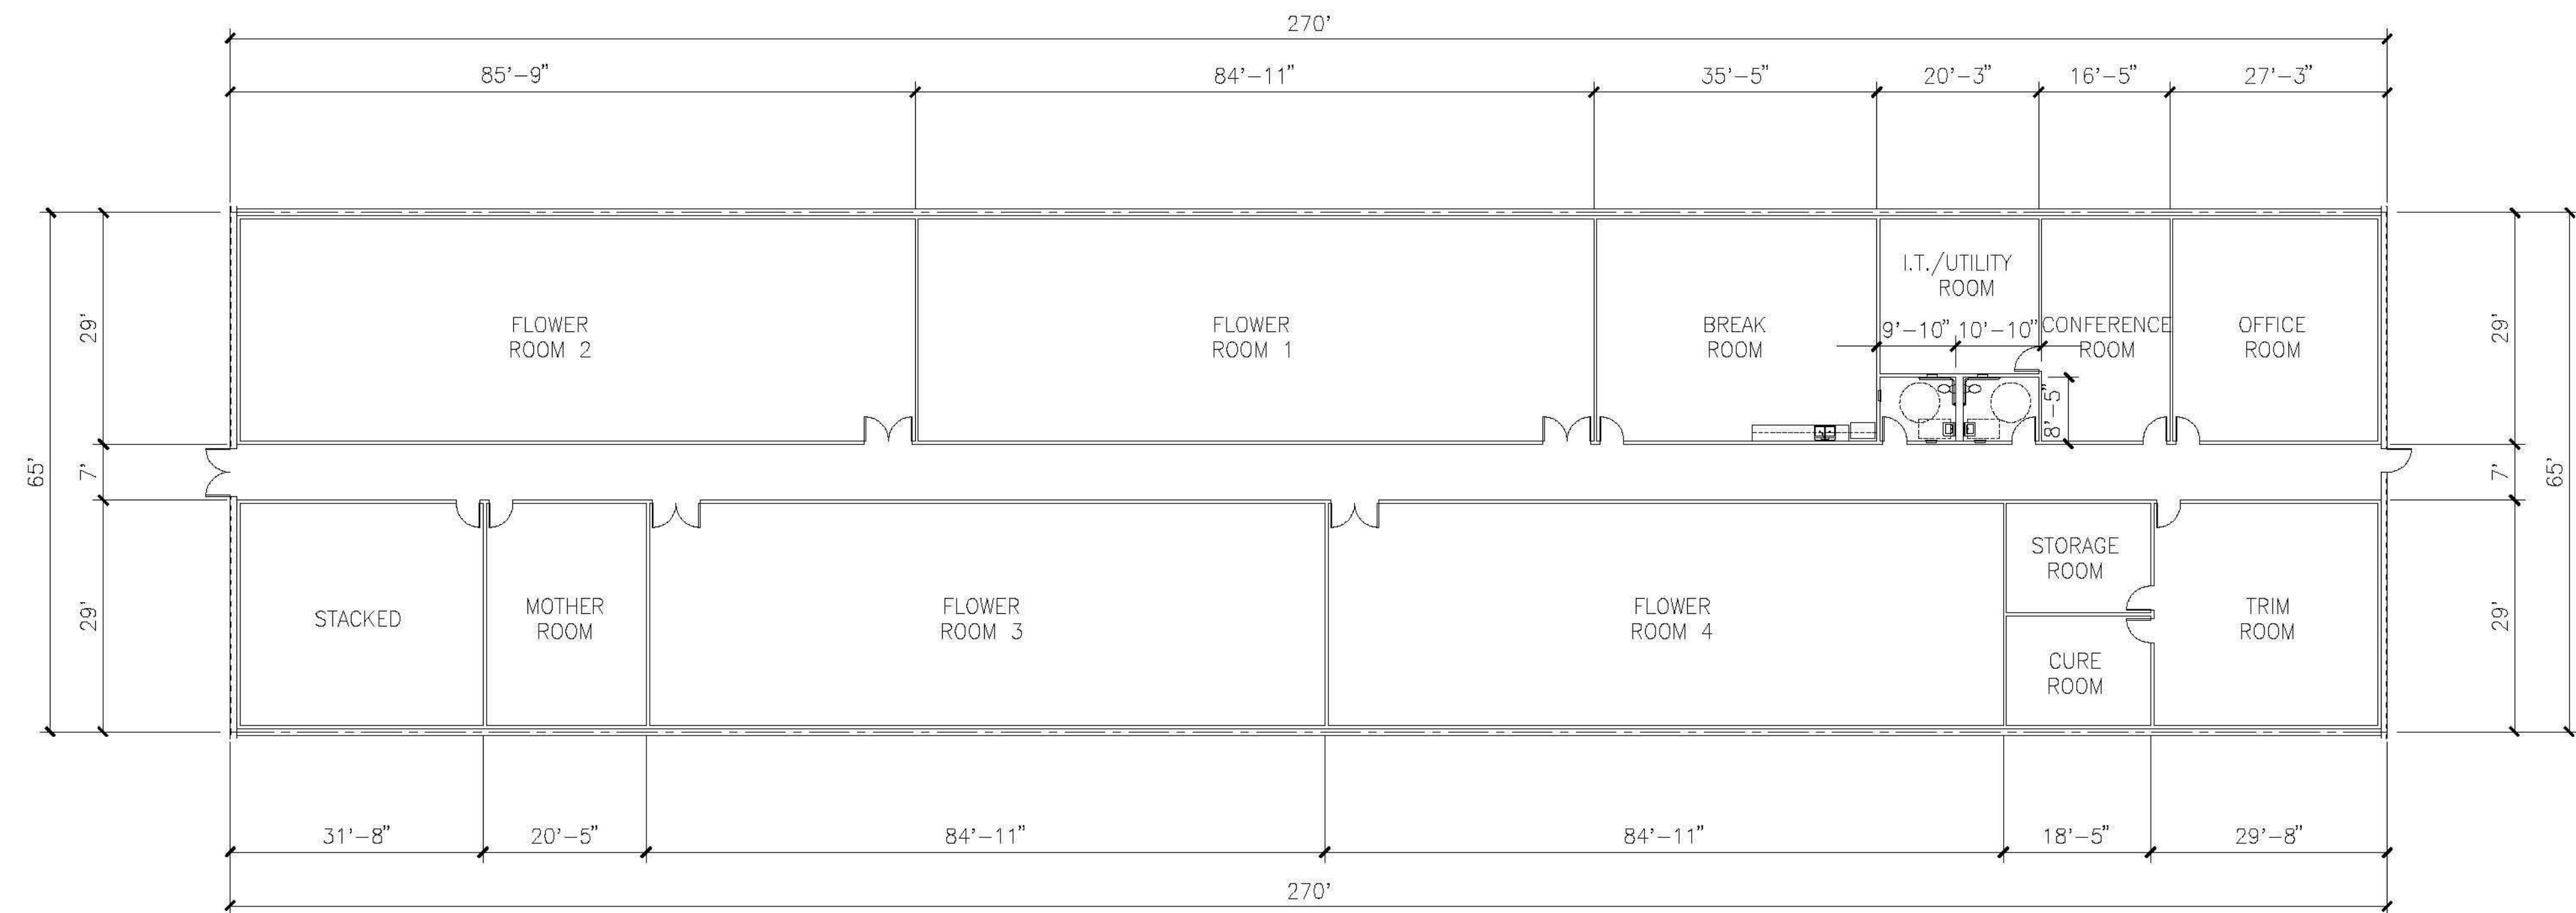



PROPOSED OFFICE LAYOUT (TYP TO BLDG. 2 THRU 5)

scale: 1/16"=1'-0"

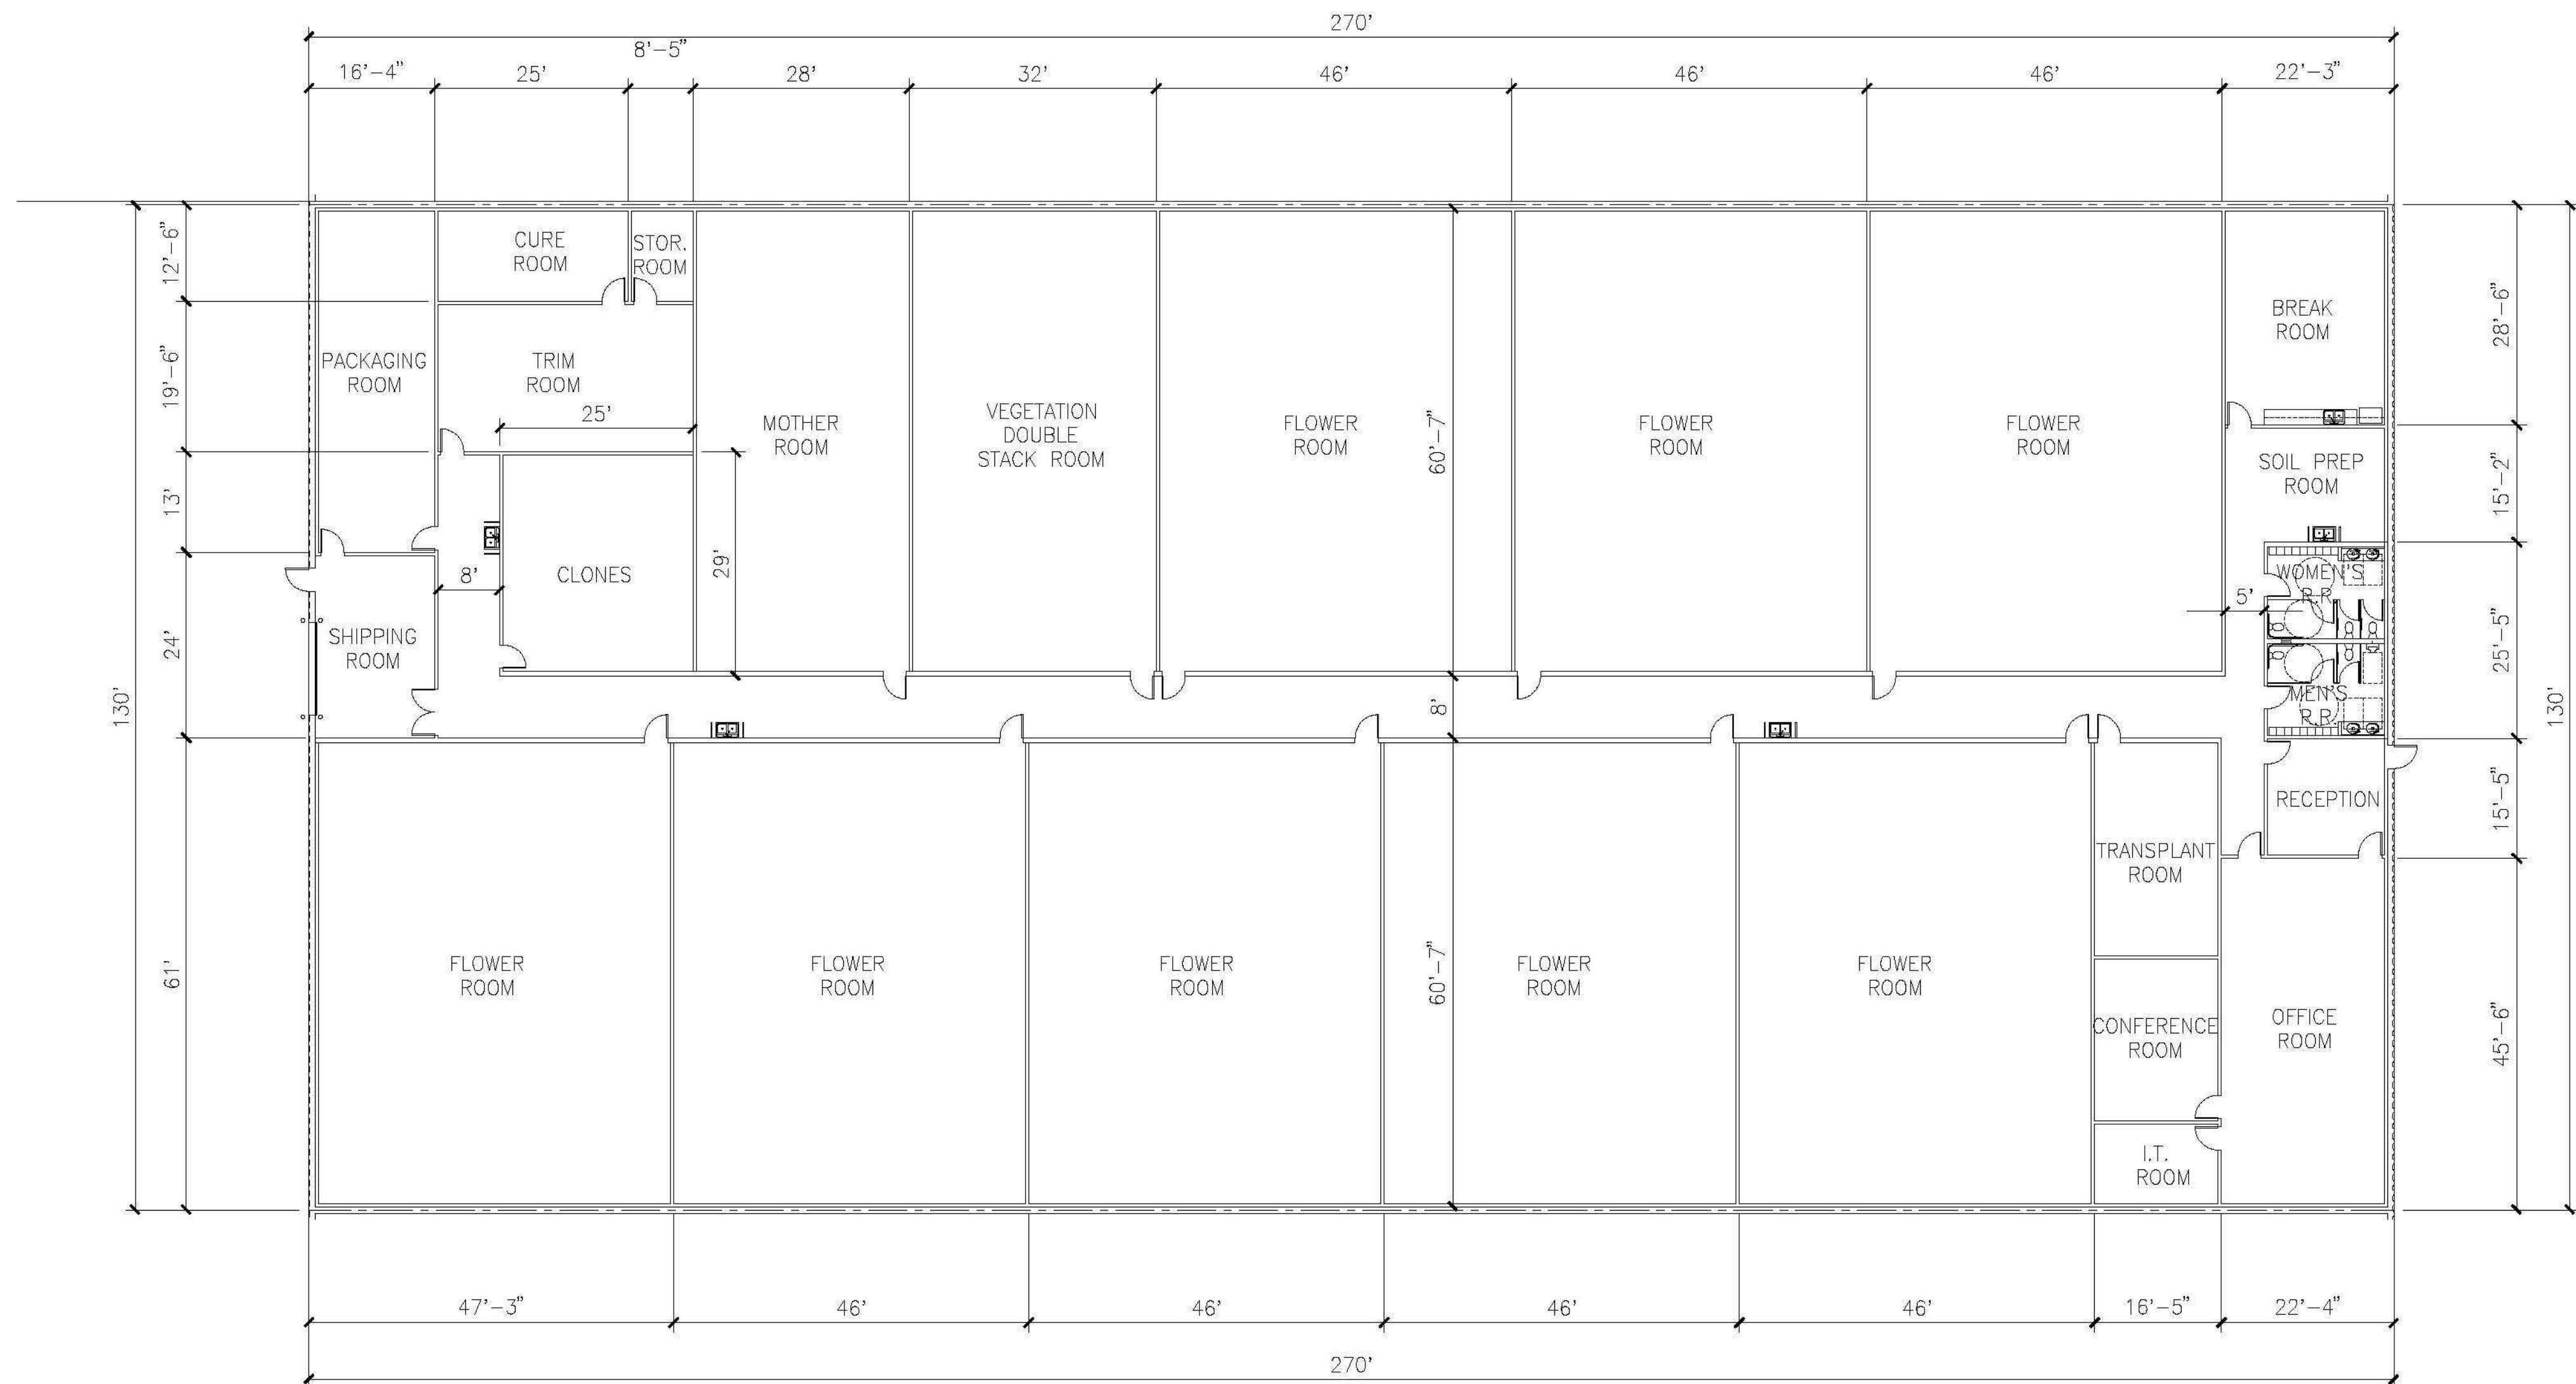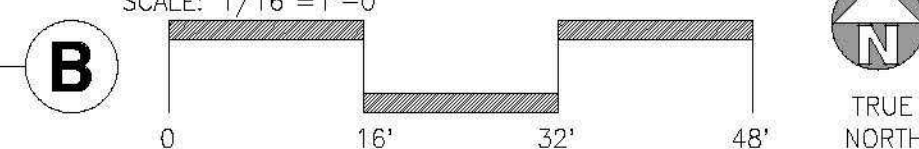

PROPOSED OFFICE LAYOUT (TYP TO BLDG. 2 THRU 5)

scale: 1/16"=1'-0"

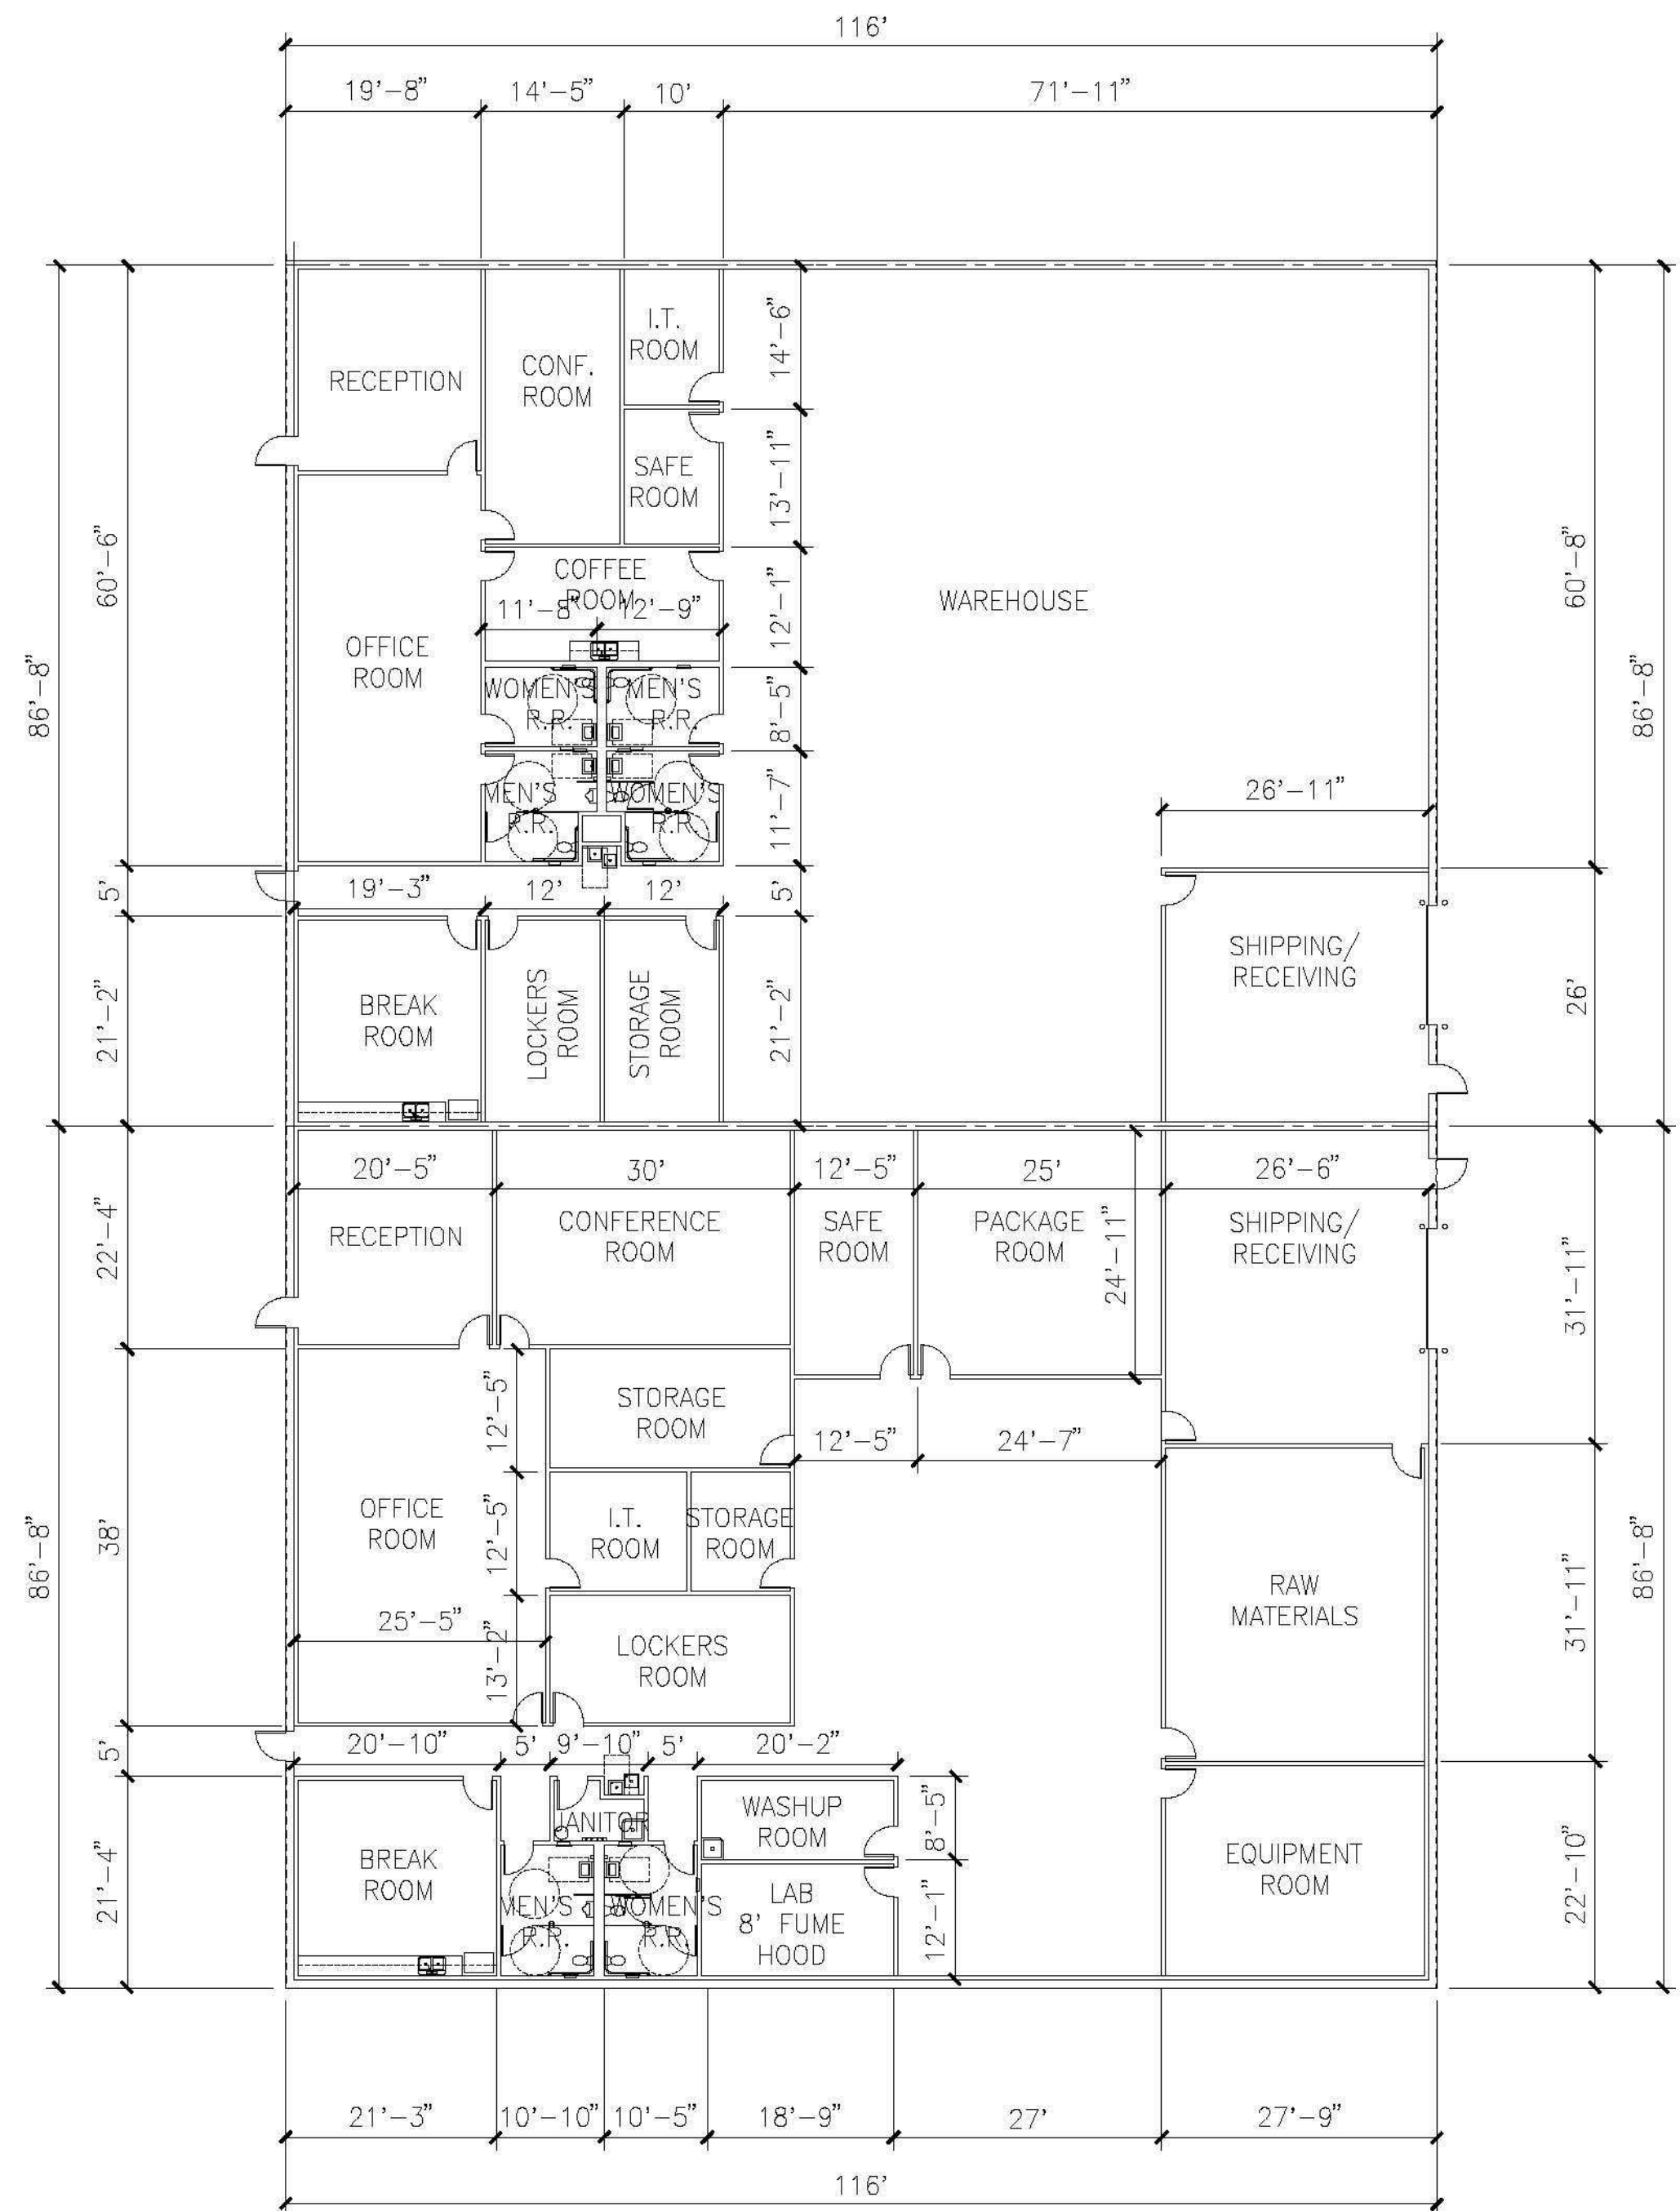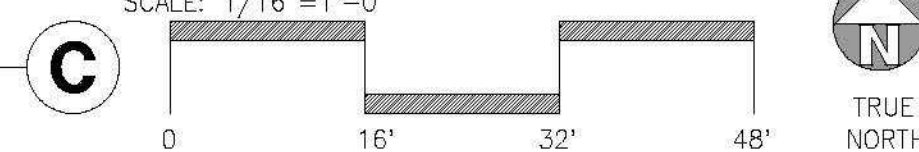

PROPOSED BLDG 1 OFFICE LAYOUT, TYP.

scale: 1/16"=1'-0"

