


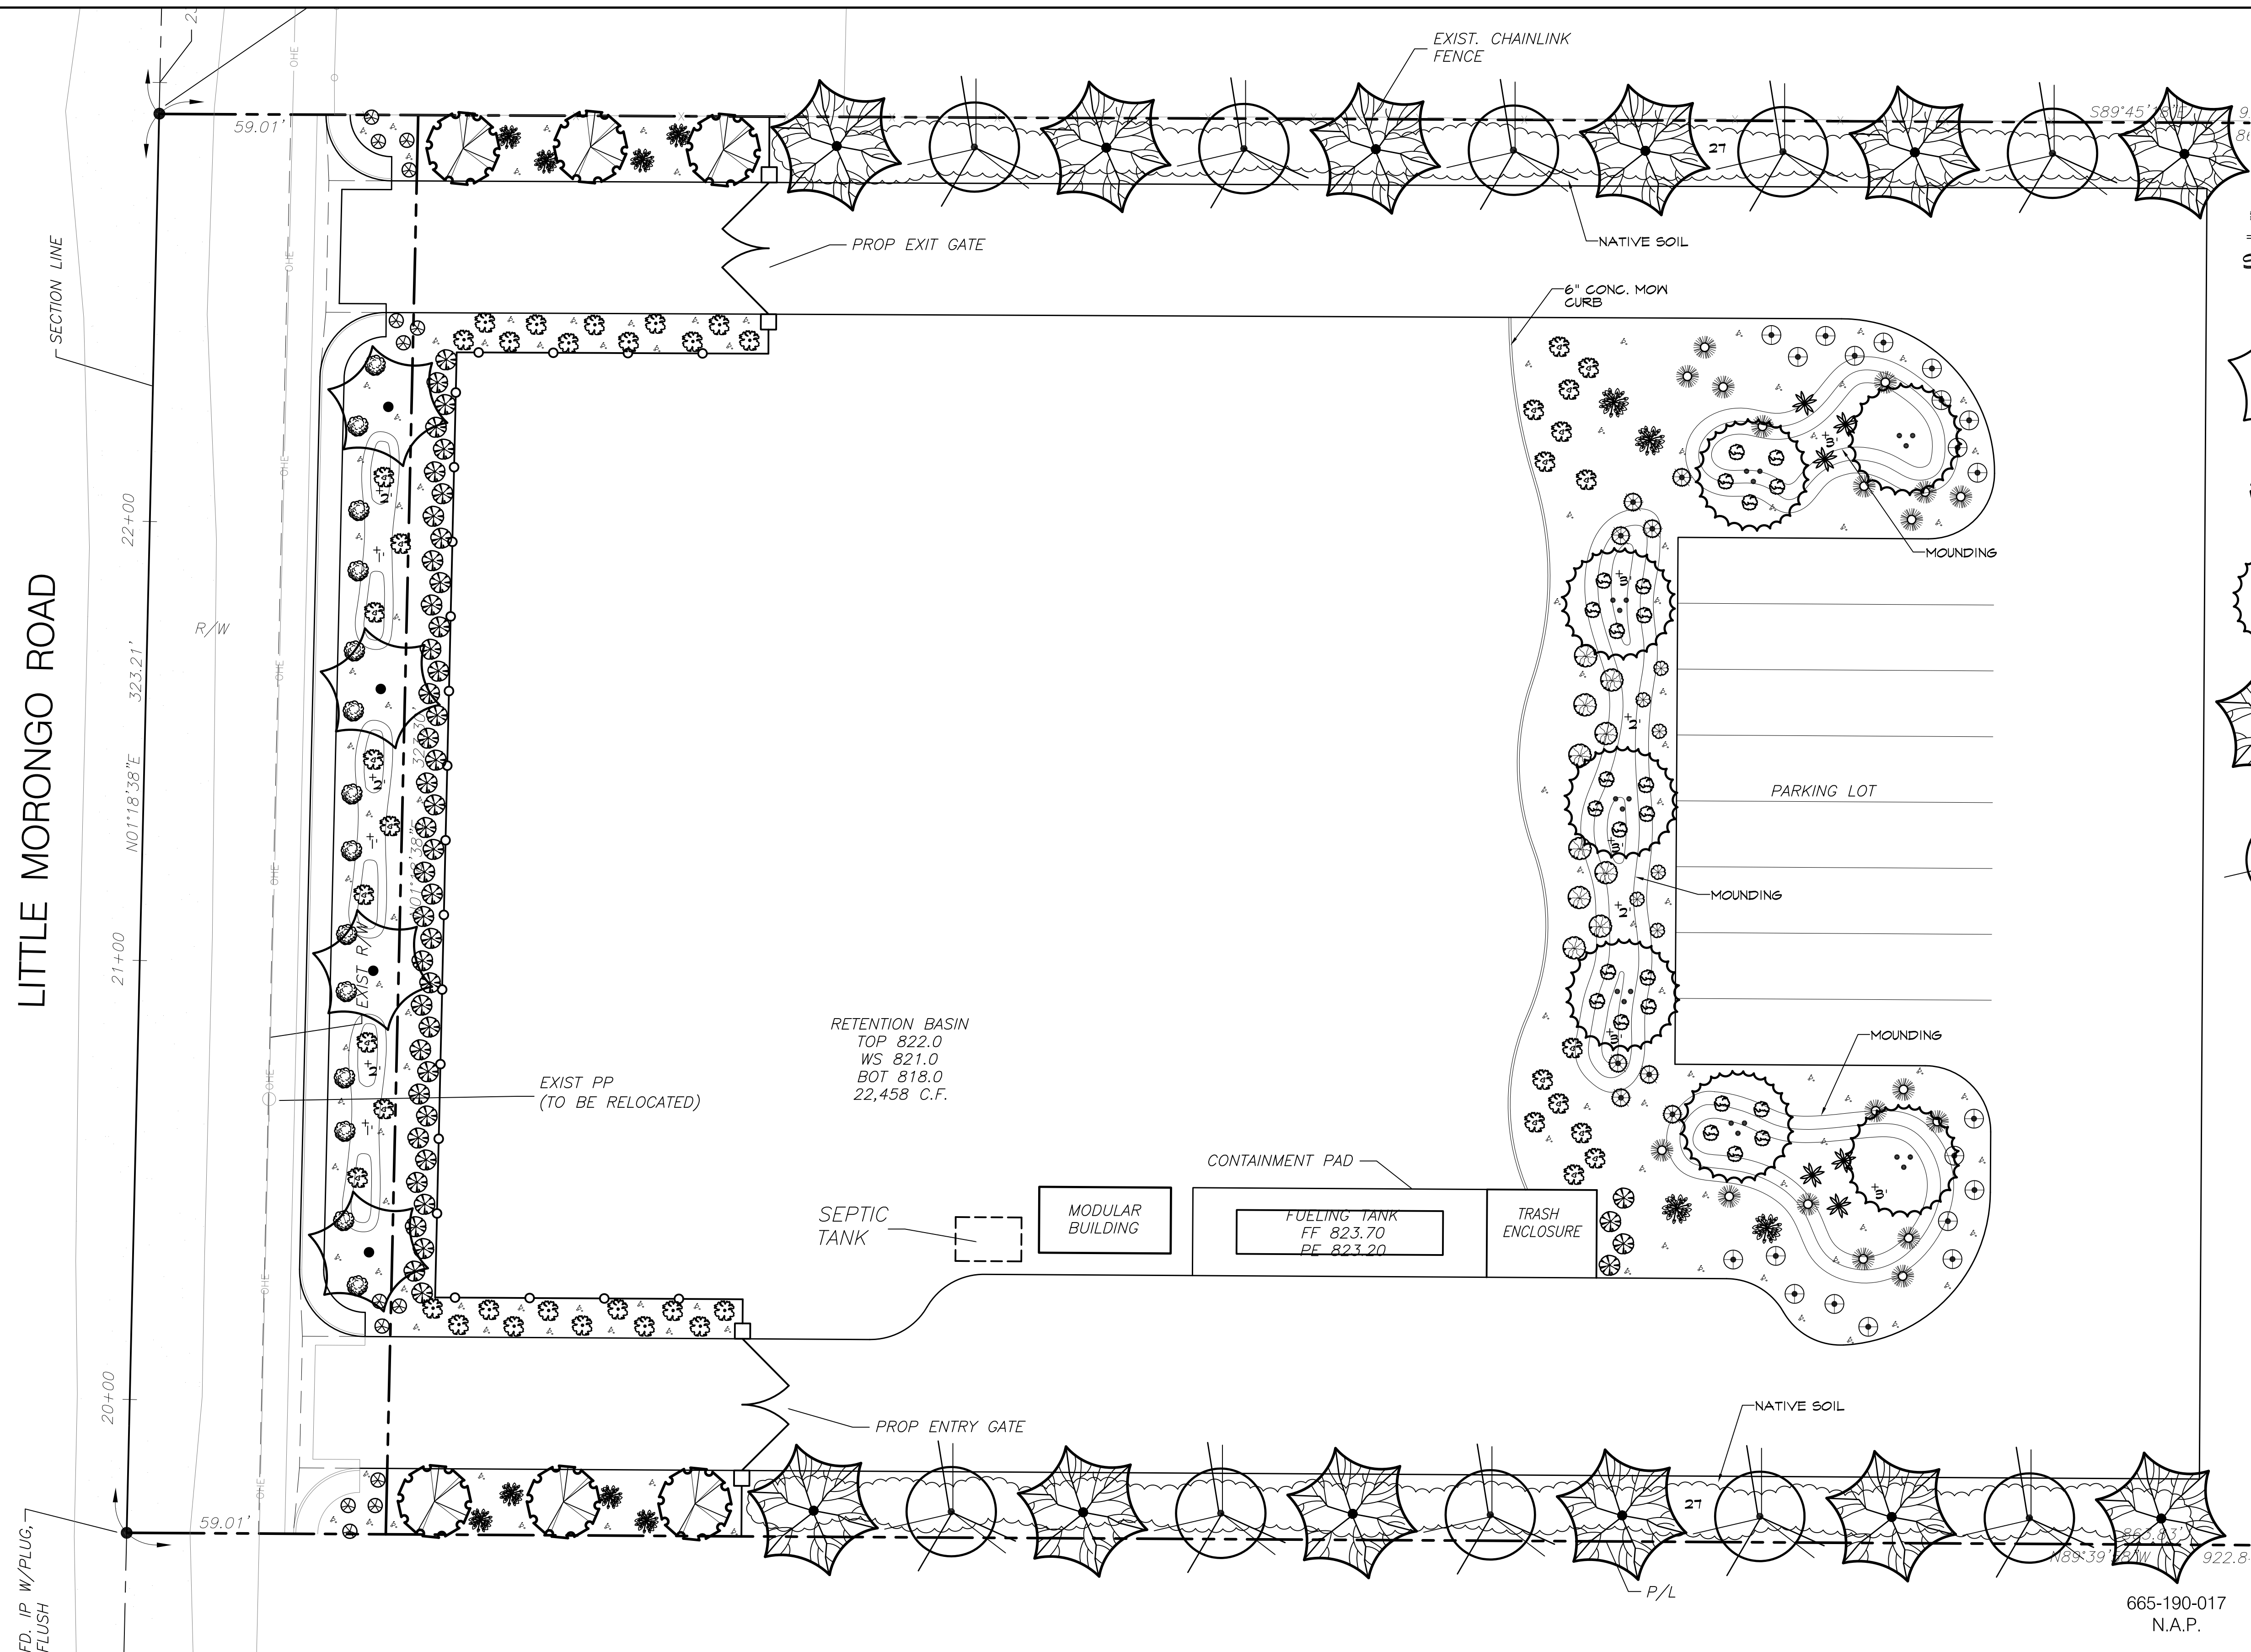


PRELIMINARY PLANTING HO HO HO EXPRESS

LITTLE MORONGO RD. DESERT HOT SPRINGS, CA
APN 665-190-018

PLANT LIST				
SYMBOL	QTY.	BOTANICAL NAME	COMMON NAME	SIZE
TREES & PALMS				
	4	PARKINSONIA 'DESERT MUSEUM'		24" BOX
	6	ACACIA ANEURA	"MULGA"	24" BOX
	7	PROSOPIS 'AZI'	"THORNLESS HYBRID"	24" BOX
	12	PINUS PINEA	"ITALIAN STONE"	15 GAL.
	10	PINUS ELASTICA	"AFGHAN PINE"	15 GAL.
SHRUBS & ACCENTS				
	40	DODONAEA VISCOSA 'PURPUREA'		15 GAL.
	8	LARREA TRIDENTATA	"CREOSOTE BUSH"	5 GAL.
	9	LEUCOPHYLLUM CANDIDUM 'SILVER CLOUD'		5 GAL.
	22	LEUCOPHYLLUM FRUTESCENS	"TEXAS RANGER"	5 GAL.
	14	CALLISTEMON VIMINALIS 'LITTLE JOHN'		5 GAL.
	10	SENNA ARTEMISIOIDES	"FEATHERY CASSIA"	5 GAL.
	8	BOUGAINVILLEA 'LA JOLLA'		5 GAL.
	18	MUHLENBERGIA LINDHEIMERI	"LINDHEIMER'S MUHLY"	5 GAL.
	6	AGAVE AMERICANA	"CENTURY PLANT"	5 GAL.
	6	CARISSA 'BOXWOOD BEAUTY'		5 GAL.
	2	CAESALPINIA PULCHERRIMA	"RED BIRD OF PARADISE"	5 GAL.
GROUND COVER				
	14	DALEA GREGGII	"TRAILING INDIGO BUSH"	1 GAL.
	25	SPHAGNETICOLA TRILOBATA	"WEDELIA"	1 GAL.
	20	CARISSA 'GREEN CARPET'		1 GAL.
	54	ACACIA REDOLENS 'DESERT CARPET'		1 GAL. ® 12" O.C.
GRAVEL				
	22650 S.F. 3/4" DIA. 'CALIFORNIA GOLD' GRAVEL, LAID 2" THICK OVER WEED CLOTH			

- ## NOTES
1. PLANT QUANTITY: LIST IS PROVIDED FOR THE CONVENIENCE OF THE CONTRACTOR/CLIENT AND IS NOT INTENDED FOR BIDDING PURPOSES.
 2. PLANT ALLOWANCE: THE CONTRACTOR SHALL PROVIDE A \$500 ALLOWANCE TO BE USED FOR PLANT MATERIAL NOT LISTED ON THE LEGEND, WHICH WILL BE SPECIFIED AND FIELD LOCATED BY THE LANDSCAPE ARCHITECT. IF ALLOWANCE IS NOT USED OR IS ONLY PARTIALLY USED, THE UNUSED PORTION SHALL BE REFUNDED TO THE OWNER BY THE LANDSCAPE CONTRACTOR.
 3. LANDSCAPE ARCHITECT SHALL FIELD REVIEW ALL PLANT LOCATIONS PRIOR TO PLANTING. PLANTS SHALL BE PLACED IN THEIR INTENDED LOCATIONS WHILE STILL IN THEIR CONTAINERS/BOXES.
 4. UNIT PRICES: LANDSCAPE CONTRACTOR SHALL FURNISH UNIT PRICES FOR ALL PLANT MATERIAL AND IRRIGATION MATERIAL WHEN SUBMITTING BID TO THE OWNER.

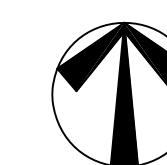

0' 20' 40' 60'

SCALE: 1"=20'



HERMANN DESIGN GROUP
77-772 FLORA ROAD
SUITE A
PALM DESERT, CA
92211
LIC# 2754, EXP 04/30/14
PH. (760) 777-9131
FAX (760) 777-9132

DATE 07/02/14