
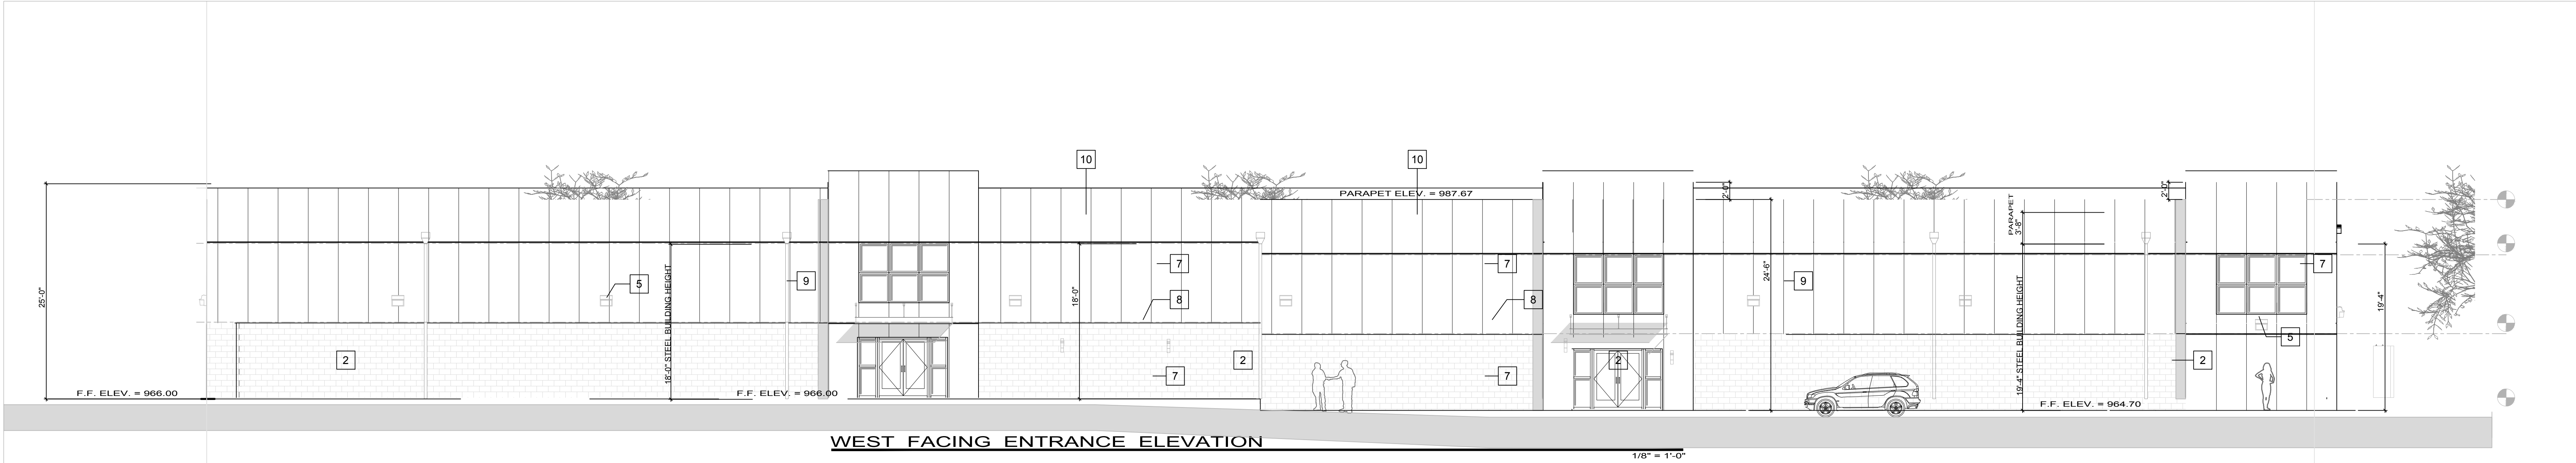


ELEVATION NOTES:

MATERIALS AND COLORS

- 1 KING SPAN INSULATED WALL PANELS
2" THICK, AZTECO 300
SANDSTONE - SOLID FLUOROPON PVDF - KYNAR 500/HYLAR 5000
- 2 EXPOSED SPLIT FACED MASONRY
YELLOW GOLD COLOR BY RCP BLOCK & BRICK
- 3 STEEL DOORS
GREY
- 4 ROLL UP GARAGE DOORS
GREY
- 5 BUILDING SITE DOWN LIGHTS
- 6 ROOF ACCESS LADDER
PAINT W/ DUNN EDWARDS "WEATHERED BROWN" DE756
- 7 STORE FRONT DOORS AND GLAZING
EXTRUDED ALUM. FRAME PAINTED BLACK
- 8 CABLE STAYED STEEL "S" AWNING
PAINT W/ DUNN EDWARDS "WEATHERED BROWN" DE756
- 9 RAIN WATER DOWN SPOUTS
PAINT W/ DUNN EDWARDS "WEATHERED BROWN" DE756
- 10 KING SPAN INSULATED WALL PANELS
2" THICK, AZTECO 300
TAPESTONE - SOLID FLUOROPON PVDF - KYNAR 500/HYLAR 5000

NOTE:
REFER TO SHEETS A001A & A001B FOR ADDITIONAL CUP NOTES.
APPLY AND MAINTAIN PROTECTIVE COATING OR GRAFFITI MATERIALS PER SHEET A001A
REMOVAL OF GRAFFITI ON EXTERIOR ELEVATIONS SHALL BE REMOVED WITHIN 48 HOURS
WROUGHT IRON FENCE AND SECURITY TO PREVENT GRAFFITI (PER # XX ON SHEET A001A)

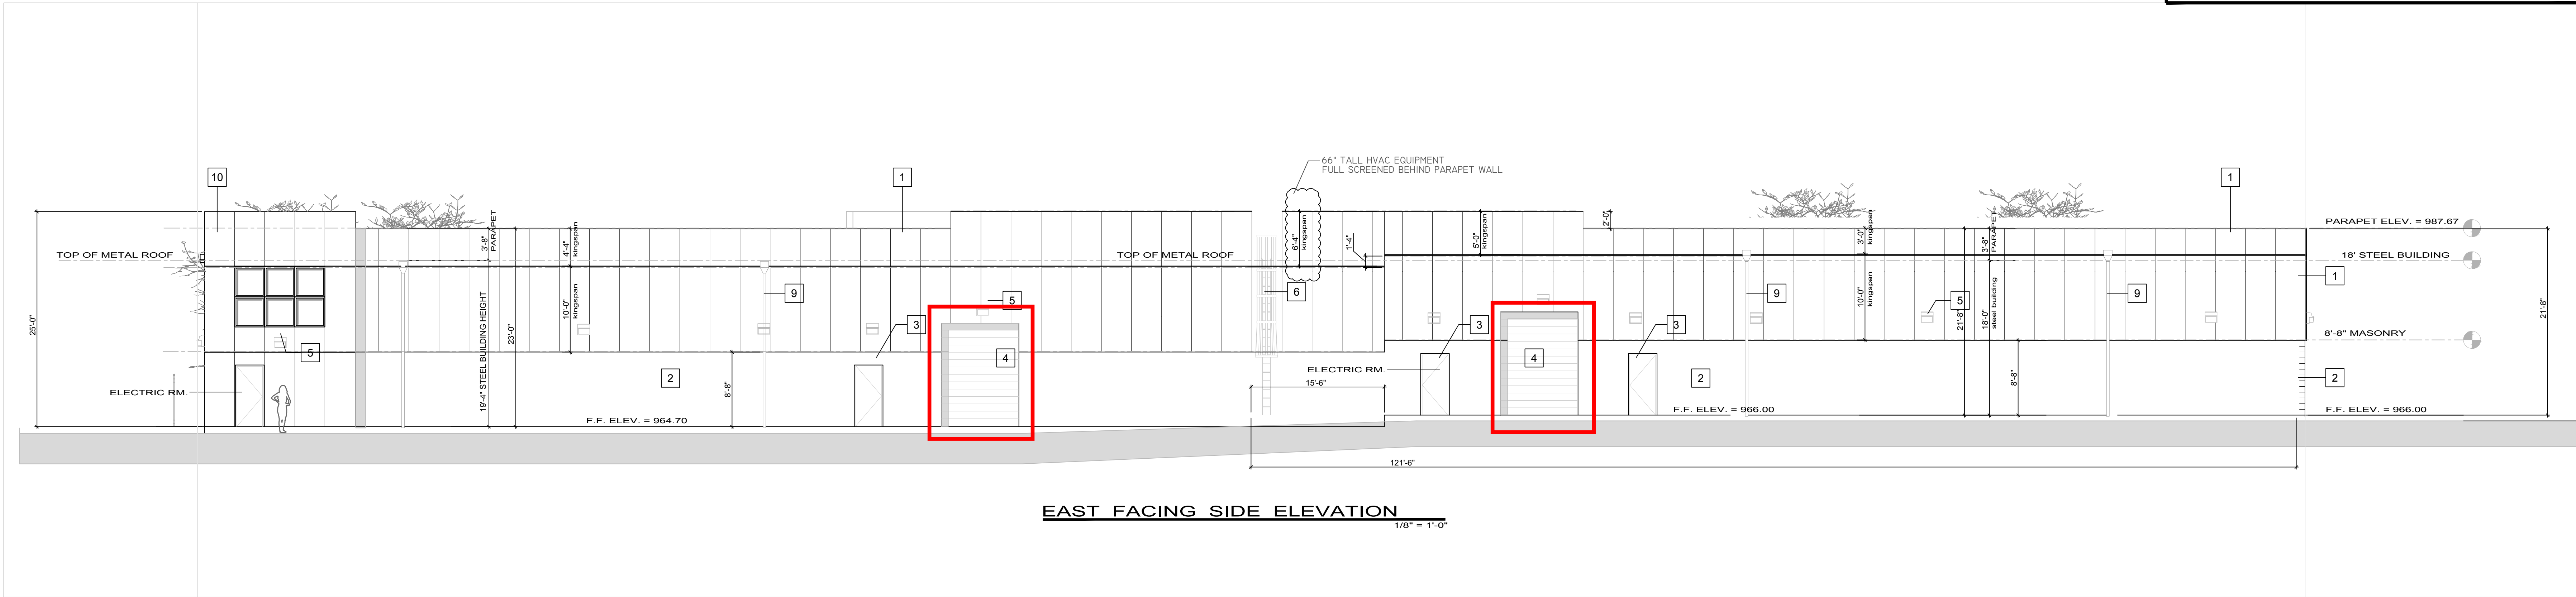

Building Design & Planning
Villa & Company
135 W. Mission Ave. Suite 200, Escondido, Calif. 92025 760-518-6920 JVilaCompany.com

MR. DAVID PALMER
CANN VALLEY CULTIVATION FACILITY
PALOMAR LANE
CITY OF DESERT HOT SPRINGS CA 92204
817-426-4469 Napaving@msn.com

CANNA VALLEY CULTIVATION FACILITY
PALOMAR LANE
CITY OF DESERT HOT SPRINGS CA 92204
817-426-4469 Napaving@msn.com

EXTERIOR ELEVATIONS

REVISIONS	
DESCRIPTION	DATE
CUP SUBMITTAL	12-02-16
REVISED	3-24-17



JVillaCompany.com

A201