



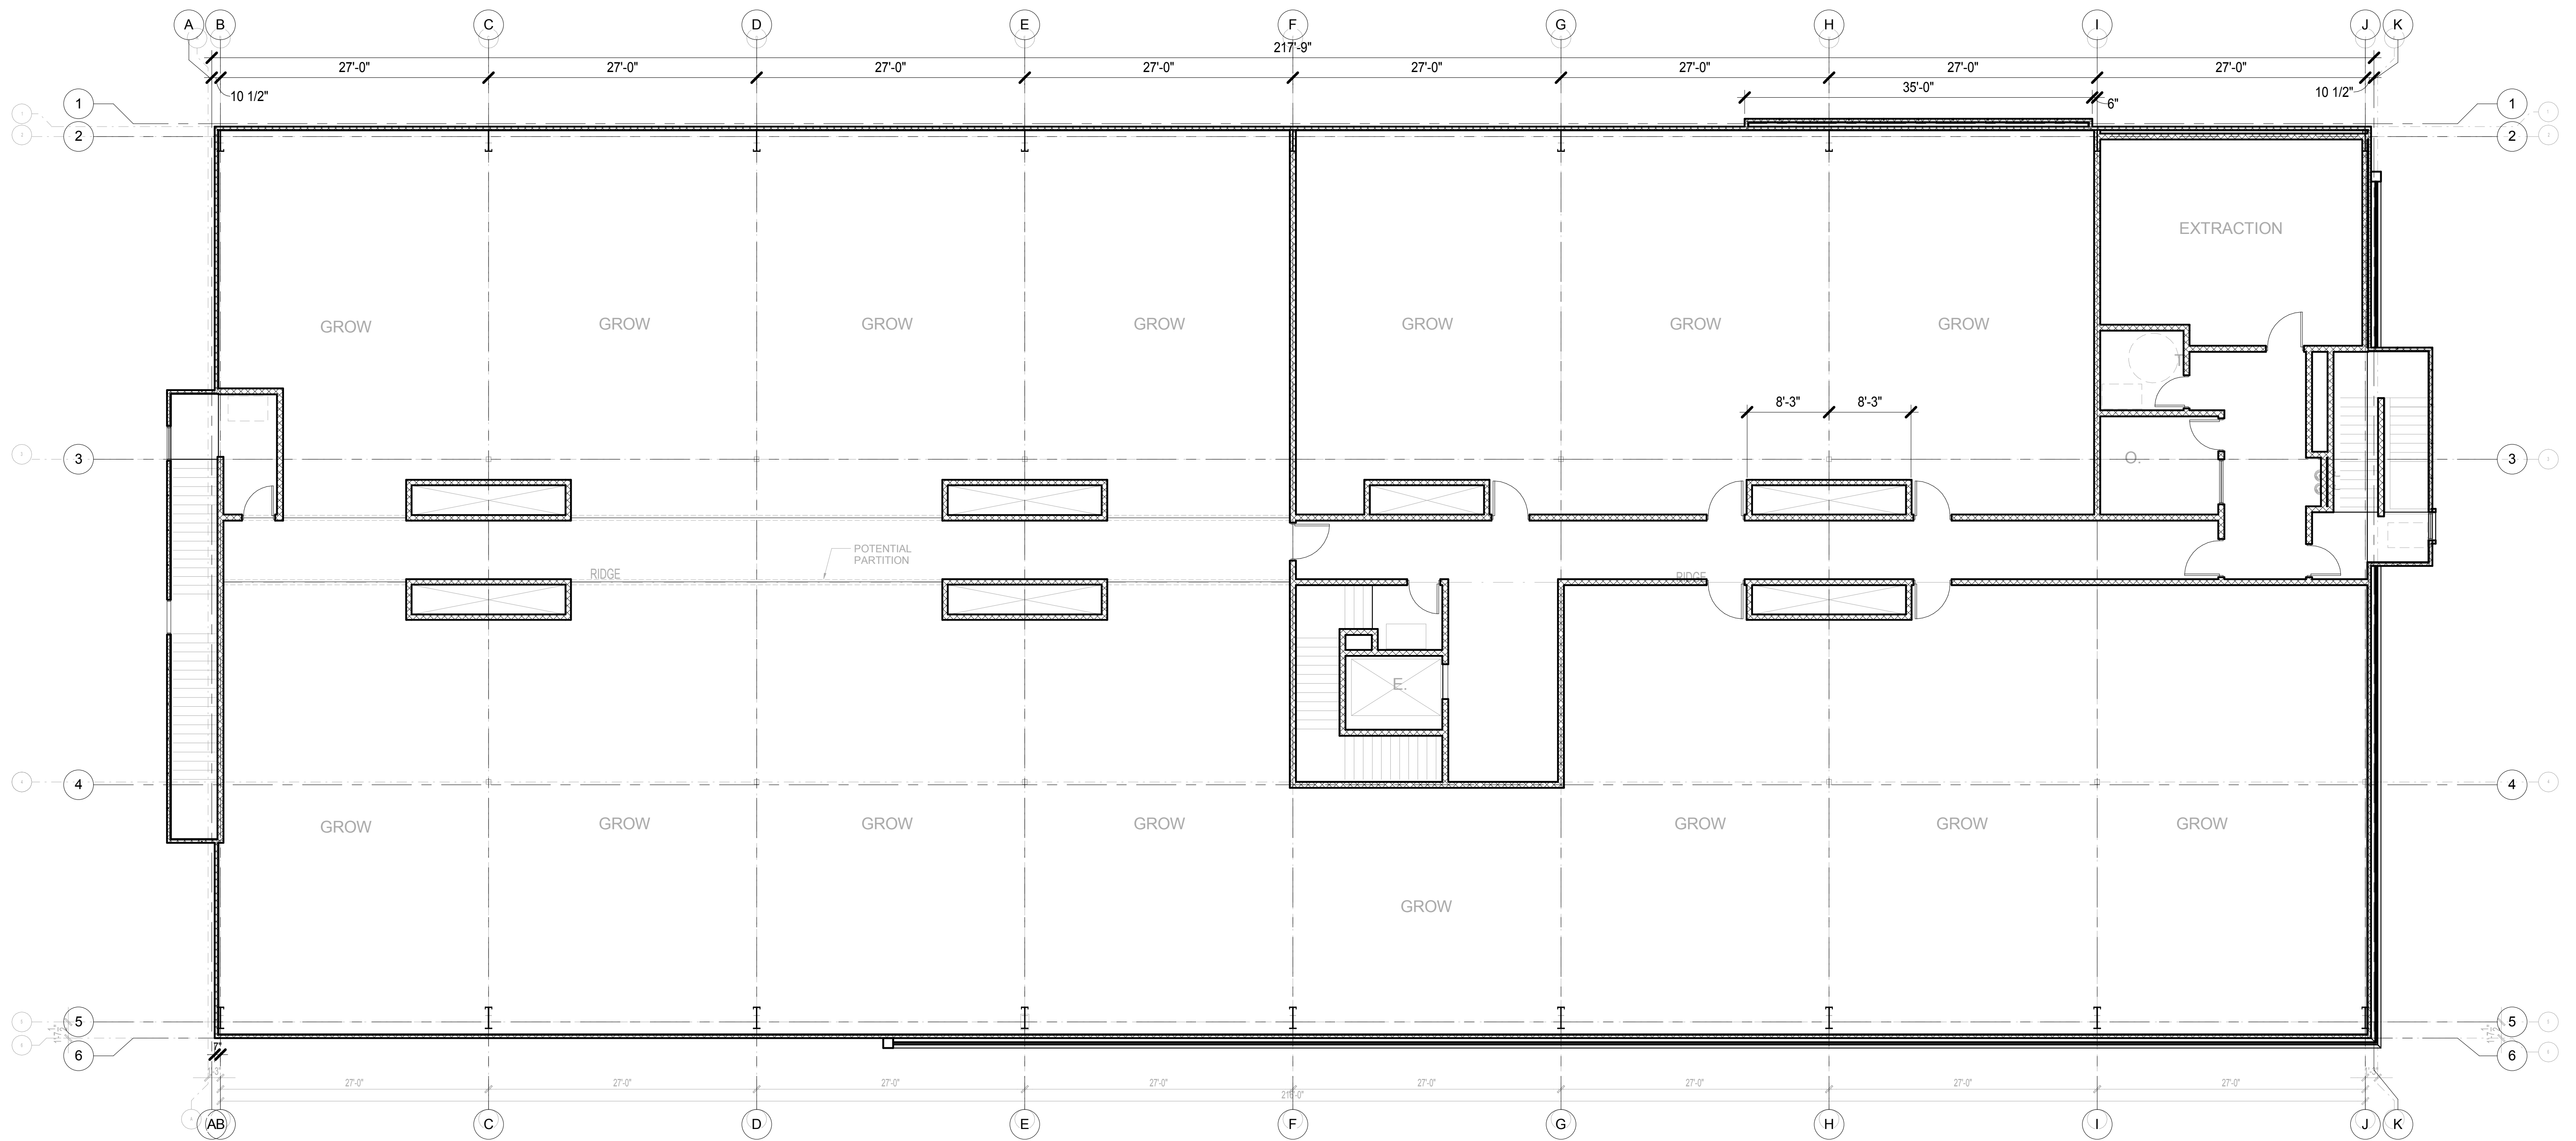

SQUARE FOOTAGE 2nd FLOOR	
NAME	S.F.

1 2ND FLOOR
1/8" = 1'-0"

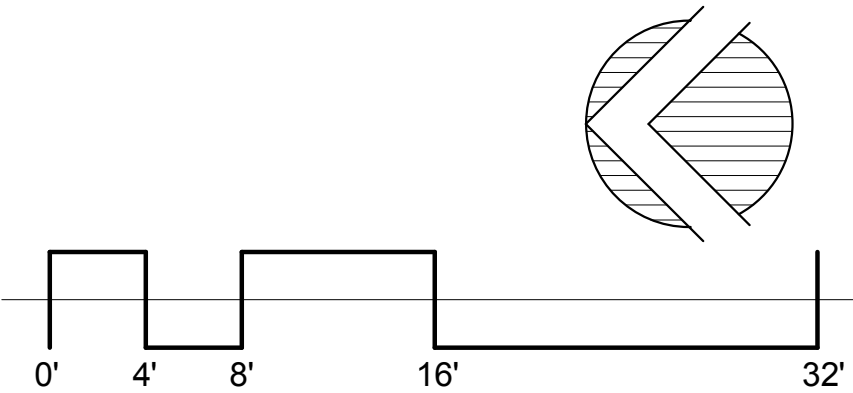

PREST · VUKSIC
ARCHITECTS
44-530 SAN PABLO AVE. STE
T: 760.779.5393
PALM DESERT, CA
F: 760.779.5395

SECOND FLOOR PLAN

Sheet: **A202**

MARCH 3, 2017

NR TRADING COMPANY CULTIVATION
DESERT HOT SPRINGS, CA