


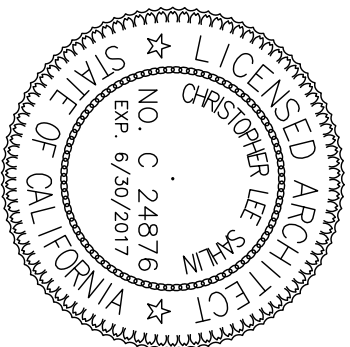

PROJECT Palomar Cultivation Center
North Side of Palomar Lane
Desert Hot Springs, California
FOR Palomar DHS LLC


Revisions	Date

SHEET TITLE

Site
Development
Plan

DRAWN BY CLS
DATE 6-12-17
JOB NO. 16-107
SHEET NO. ©

SD-1.1

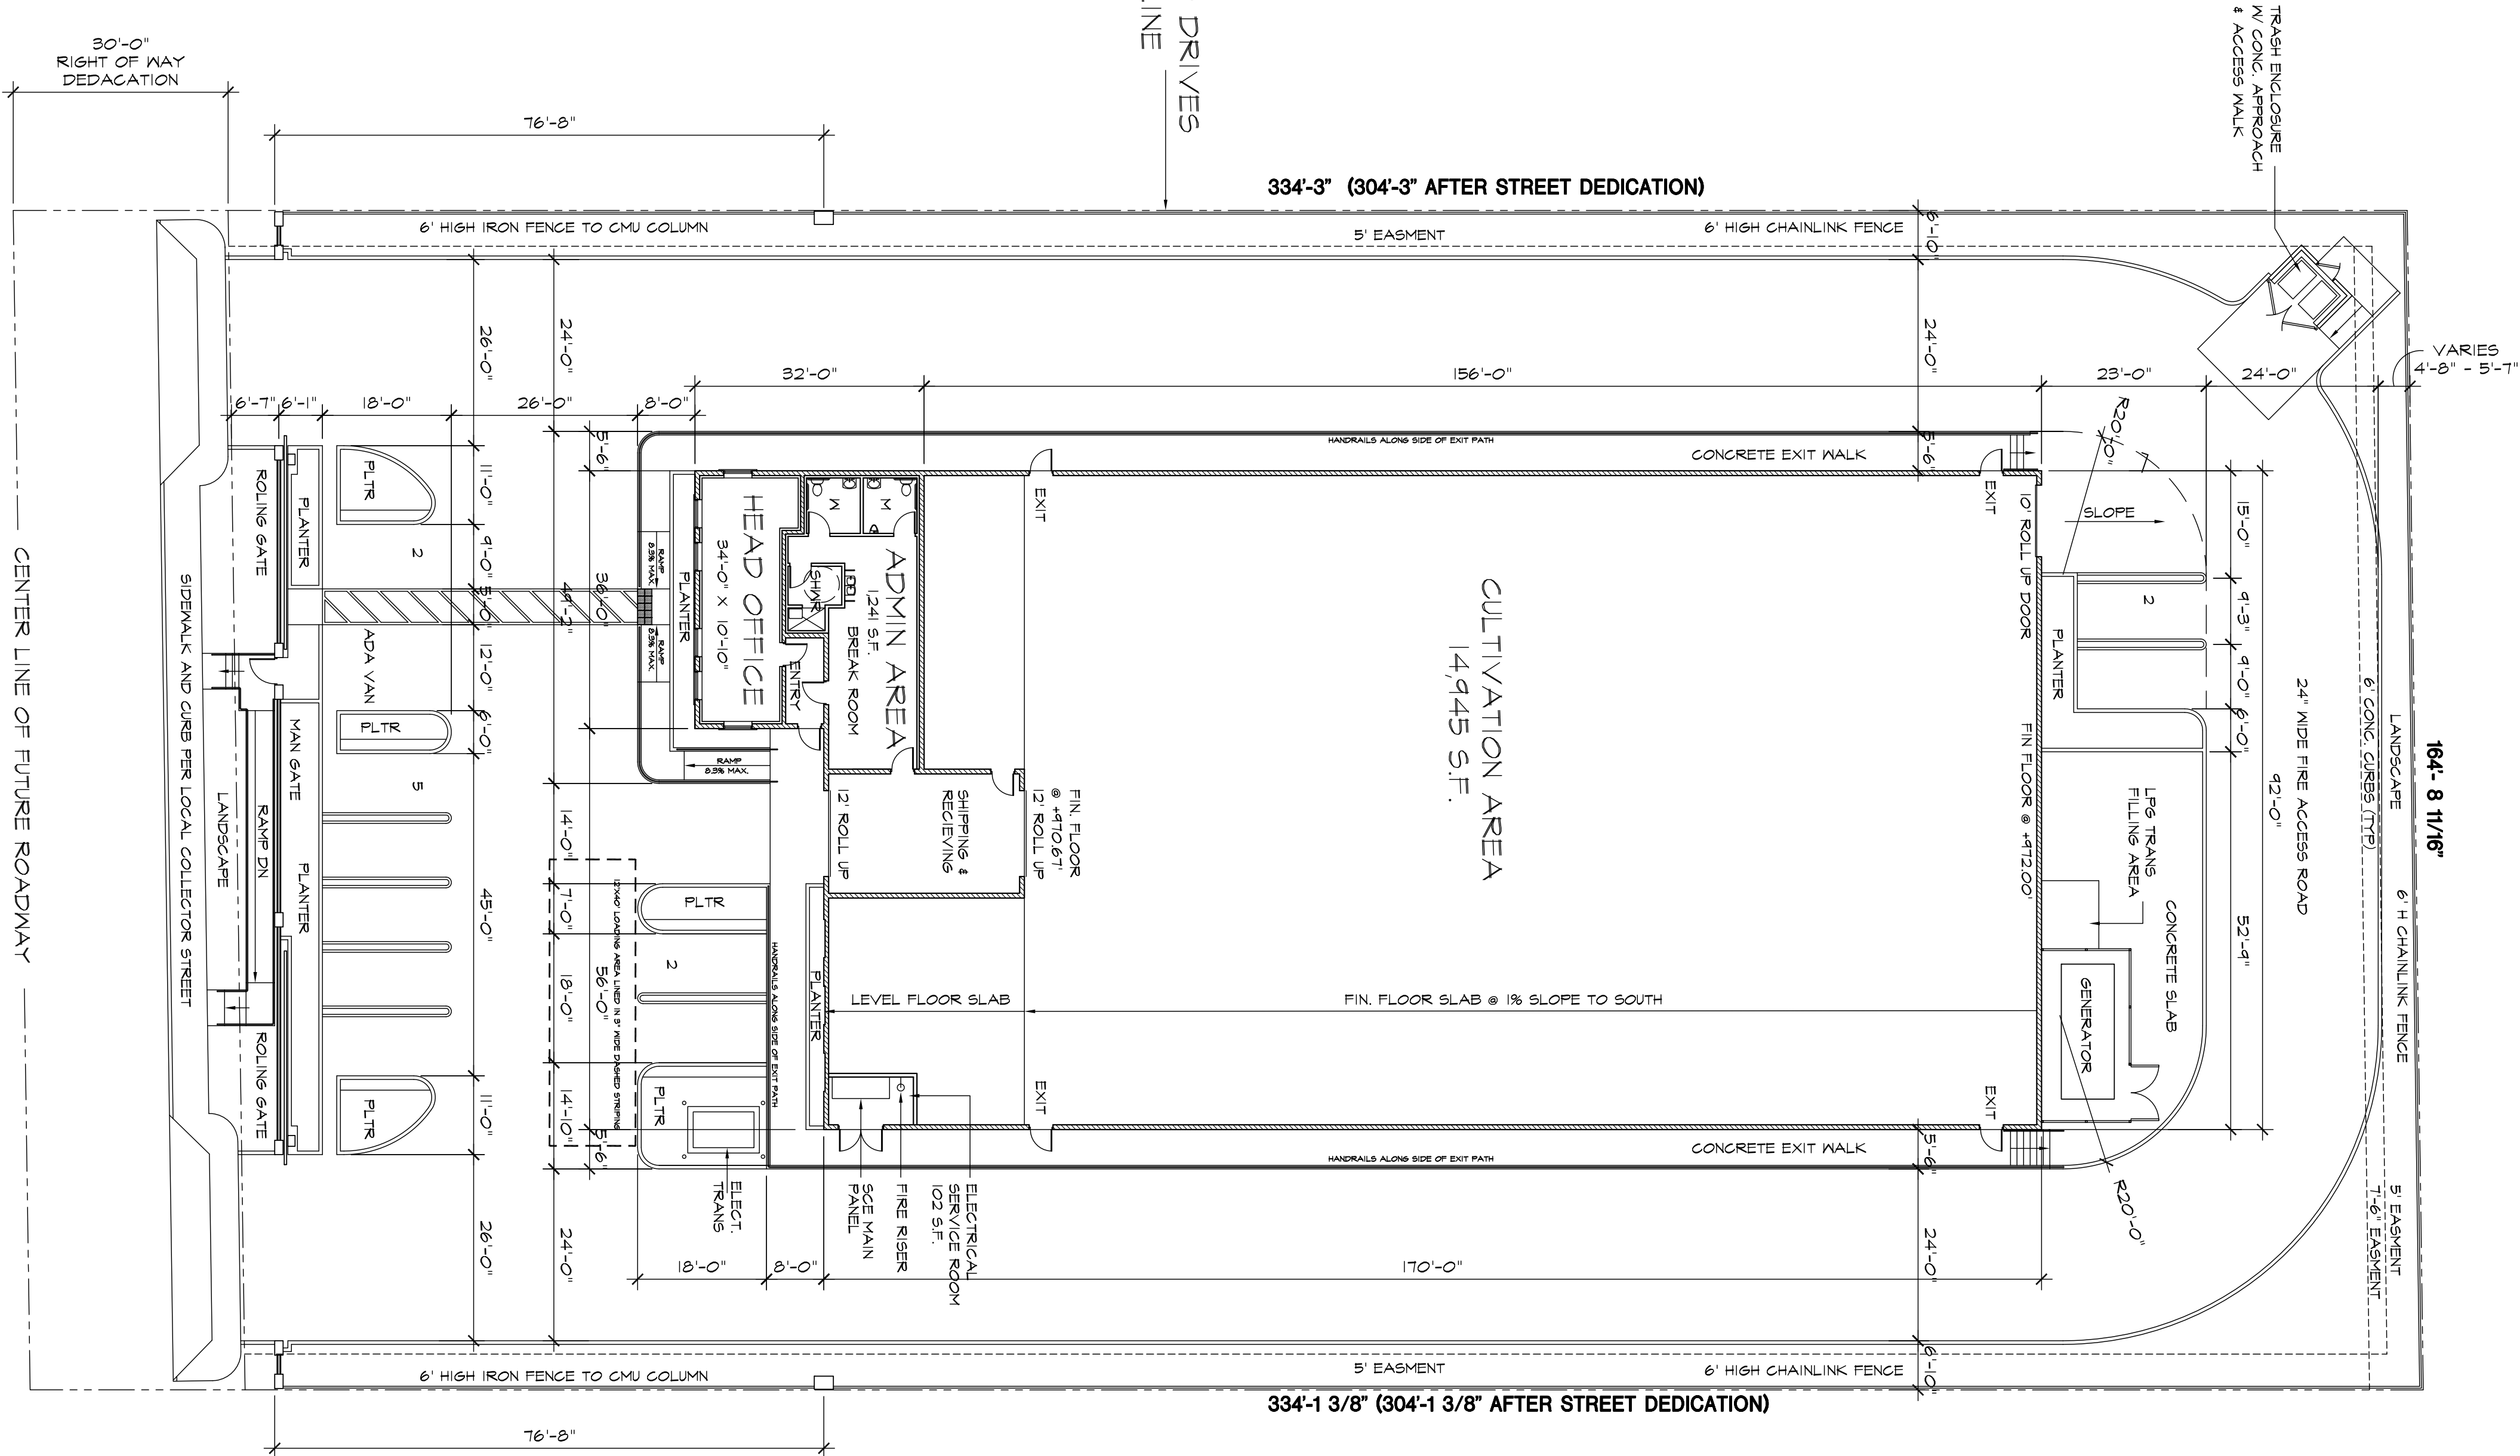

PARKING TABULATIONS
ADMINISTRATIVE AREA = 1,241 S.F.
@ 250 S.F. EACH = 5 SPACES
AGURACULTURAL AREA = 14,945 S.F.
@ 2,500 S.F. EACH = 6 SPACES
ELECTRICAL SERVICE ROOM 102 S.F.
11 SPACES REQUIRED
11 SPACES REQUIRED
16,288 S.F. TOTAL BUILDING AREA

ALIGN BUILDING AND DRIVES
WITH WESTERN LOT LINE