


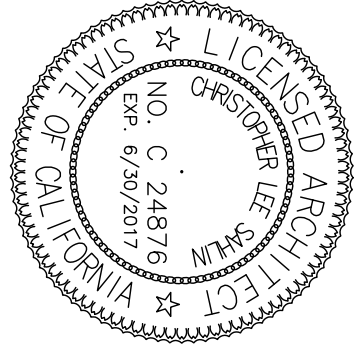

PROJECT Cultivation Center
15th Avenue East of Little Morongo
Desert Hot Springs, California
D-9 Farms

FOR

FOR

Revisions

Date

SHEET TITLE

Building
Plan
Ground
Level

DRAWN BY

CLS

DATE

6-12-17


JOB NO.

16-108

SHEET NO.

©

SD-2.1

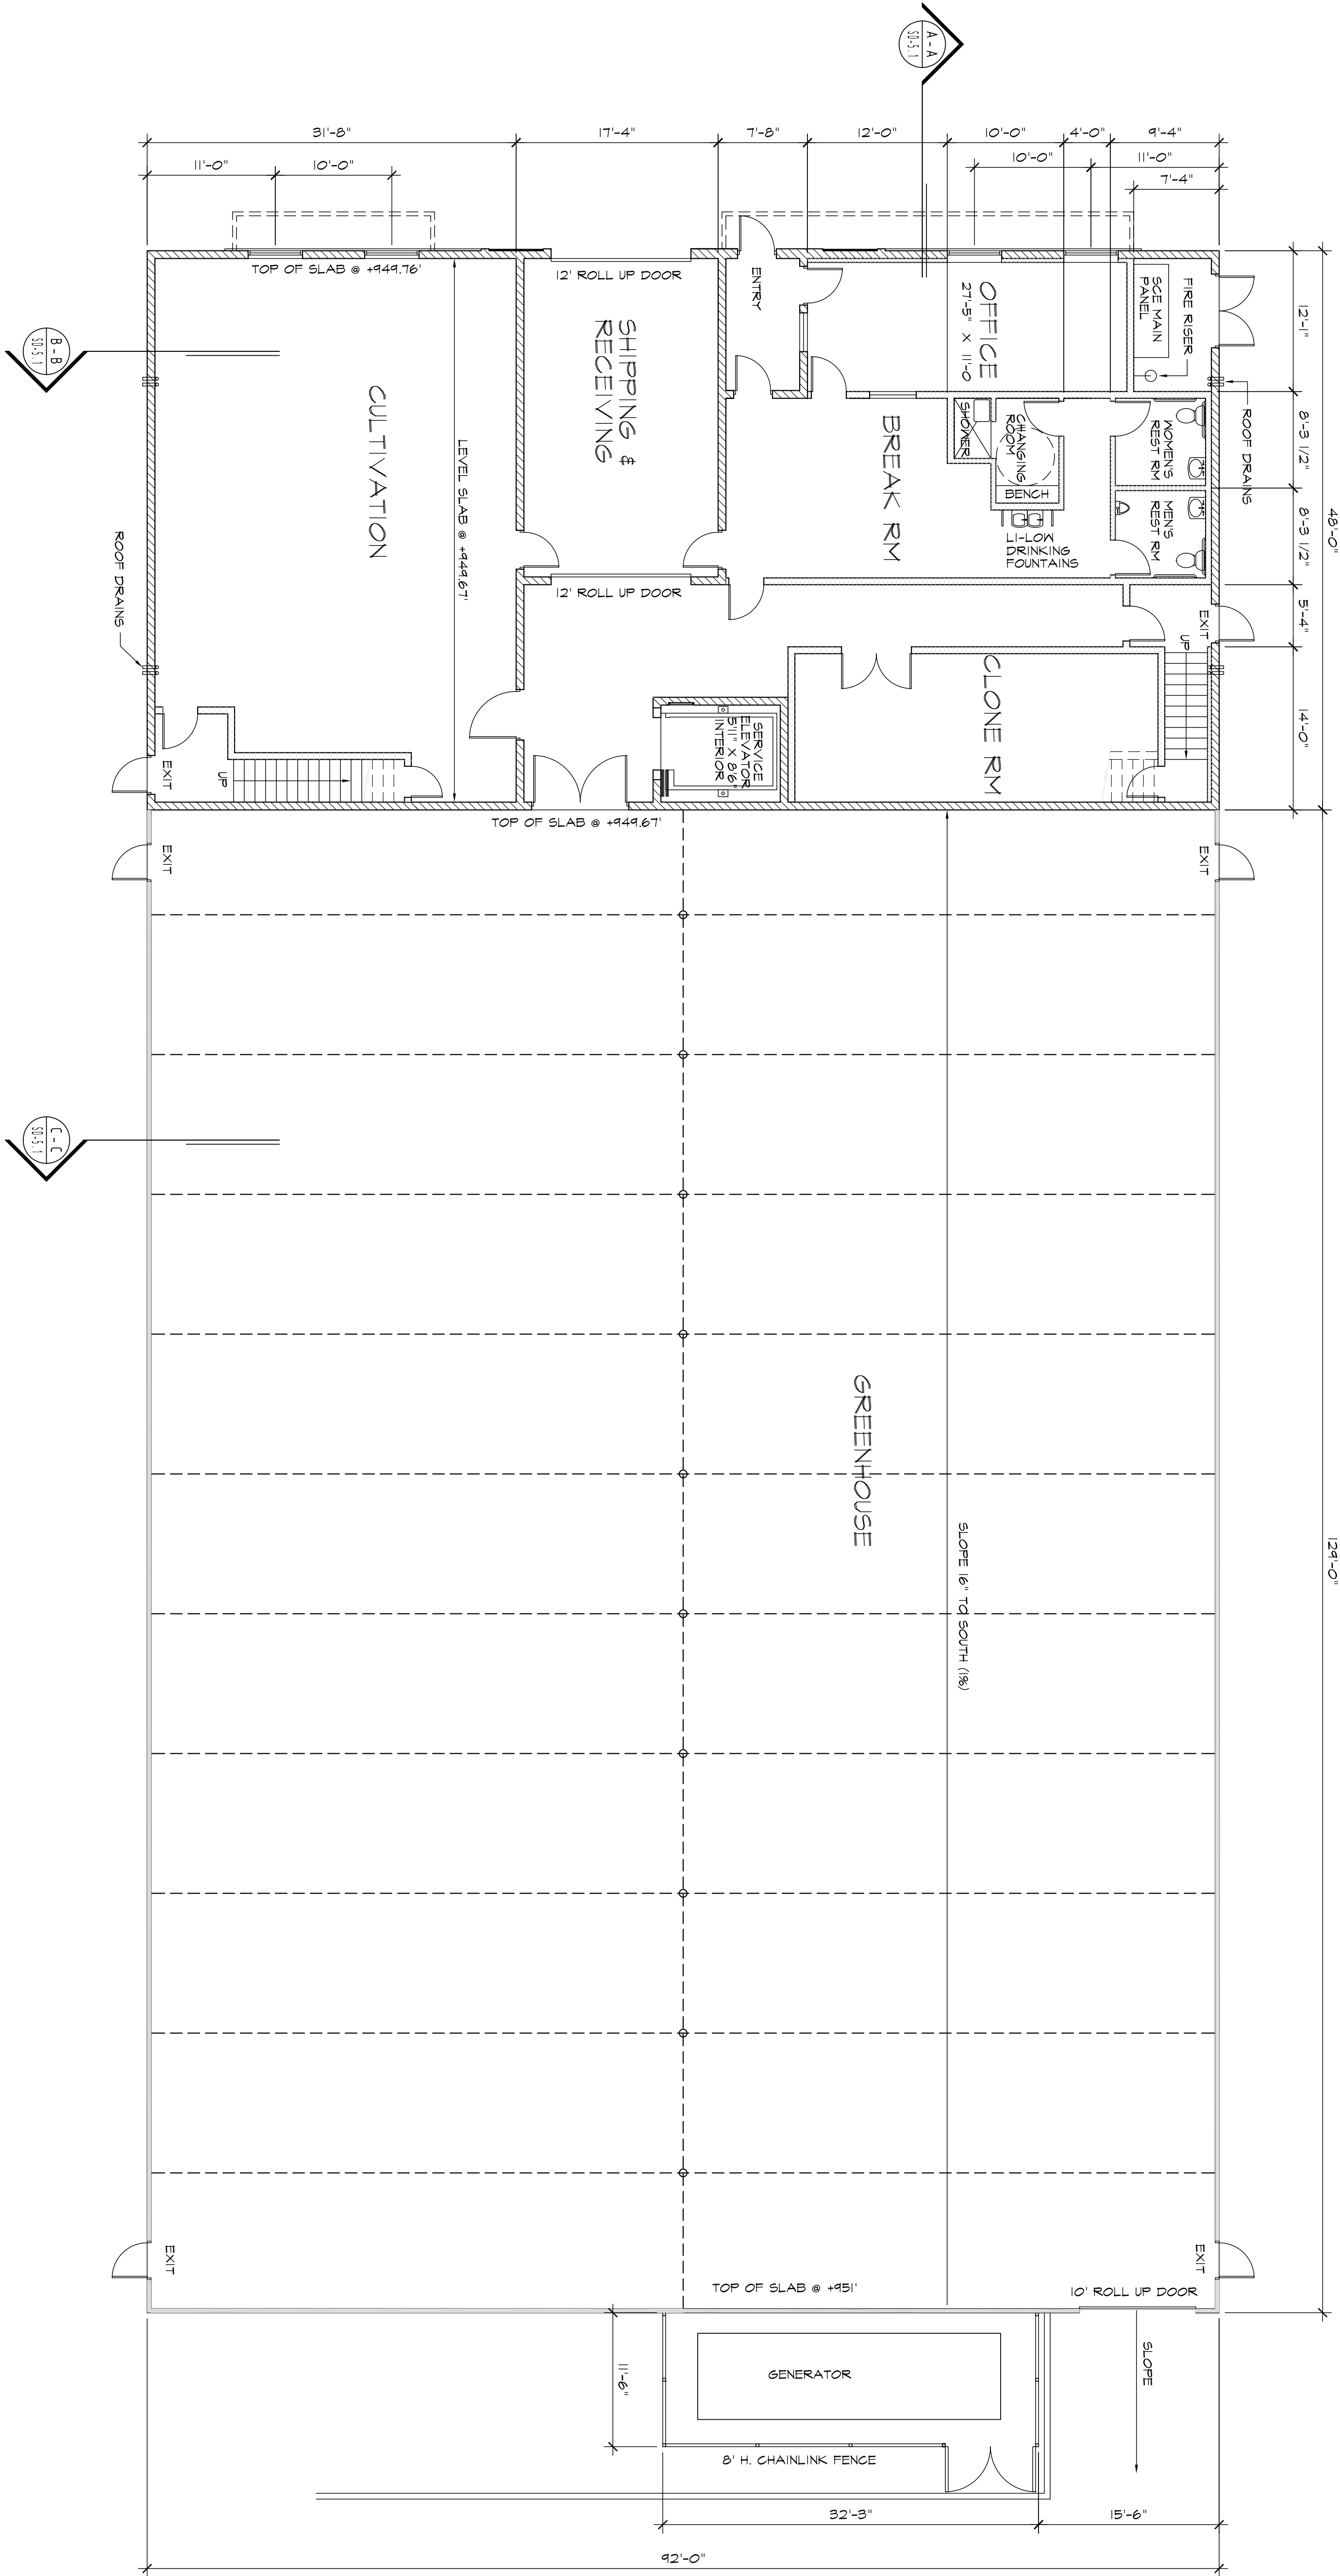

- WALL LEGEND**
- CMU WALL - SOLID GROUTED
 - CMU WALL - SOLID GROUTED W/ 2X4 FLOORING
 - CMU WALL - SOLID GROUTED W/ 1X4 IPE ACENT FLOORING
 - 2X6 WOOD STUD WALL
 - 2X4 WOOD STUD WALL
 - GREENHOUSE WALLS